



Scale: 1" = 40'
● = Iron

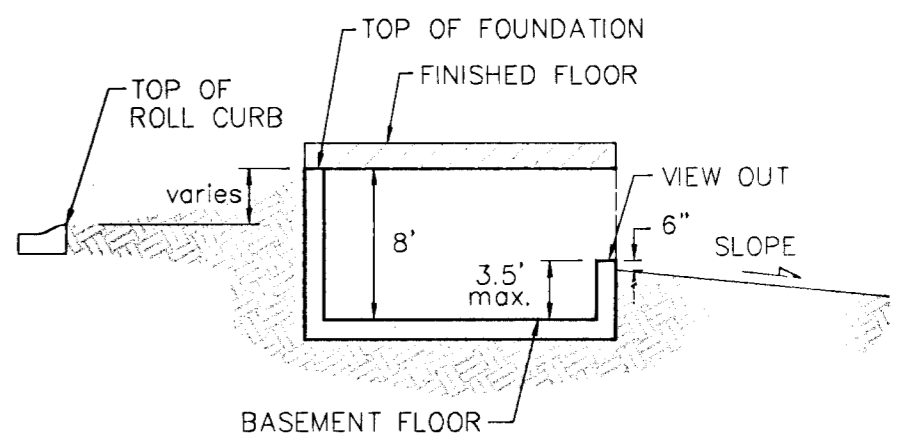

TYPICAL VIEW OUT
NO SCALE

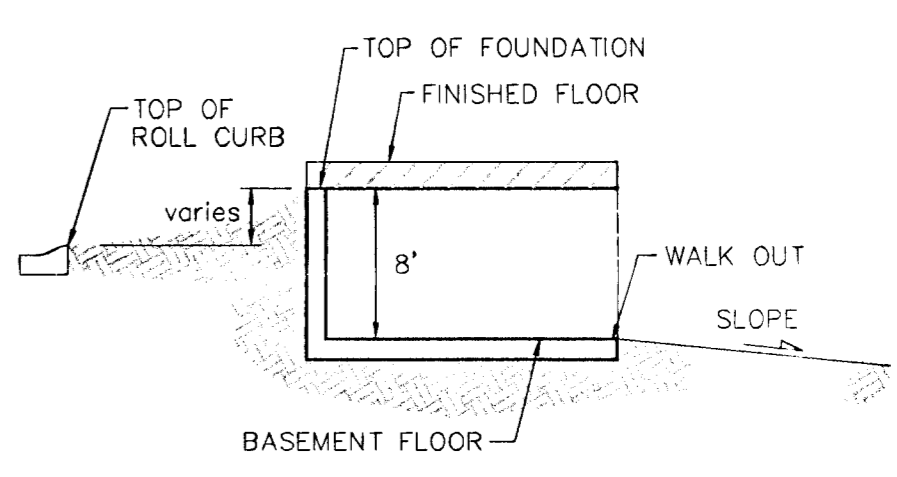

TYPICAL WALK OUT
NO SCALE

BENCHMARKS:
 R.R. Spike in N. Side of Power Pole
 780' E. of C 151st. W. & 60' N.
 of Section Line on Kellogg.
 Elev. = 202.07 (City Datum)
 R.R. Spike in Power Pole 493' N. &
 30' E. of Section Corner @ 151st. W.
 & Kellogg, adjacent to S.S. Lift Station.
 Elev. = 207.28 (City Datum)
 Top of 1" Iron 12" Deep, W1/4 Cor.,
 Sec. 26, Twp. 27-S, R-2-W.
 Elev. = 209.13 (City Datum)
 "□" cut on Top of Curb Adjacent to
 Common Lot Line of Lots 16 & 17,
 Block B, Auburn Hills 5th Addition
 Elev. = 202.65 (City Datum)

MINIMUM BUILDING PAD ELEVATIONS FOR LOWEST OPENING TO THE STRUCTURES		
LOT	BLOCK	ELEVATION CITY DATUM
1-10	A	190.6

Revised 7/16/01 by AEG per BLP

AUBURN HILLS 11TH ADDITION
GRADING PLAN
 WICHITA, KANSAS

BAUGHMAN COMPANY P.A.
 ENGINEERING, SURVEYING, & PLANNING
 316-262-7271 • 315 ELLIS • WICHITA, KANSAS 67211

DESIGN	DRAWN	APPROVED	DATE	SCALE	SHEET
	BLG		02/16/01	NOTED	1
					OF 1

AUBURN HILLS GRADING