


Vicinity Map

SCALE 1"=100'

— Proposed 8" Water Line
 ♀ Proposed Fire Hydrant
 ♂ Existing Fire Hydrant

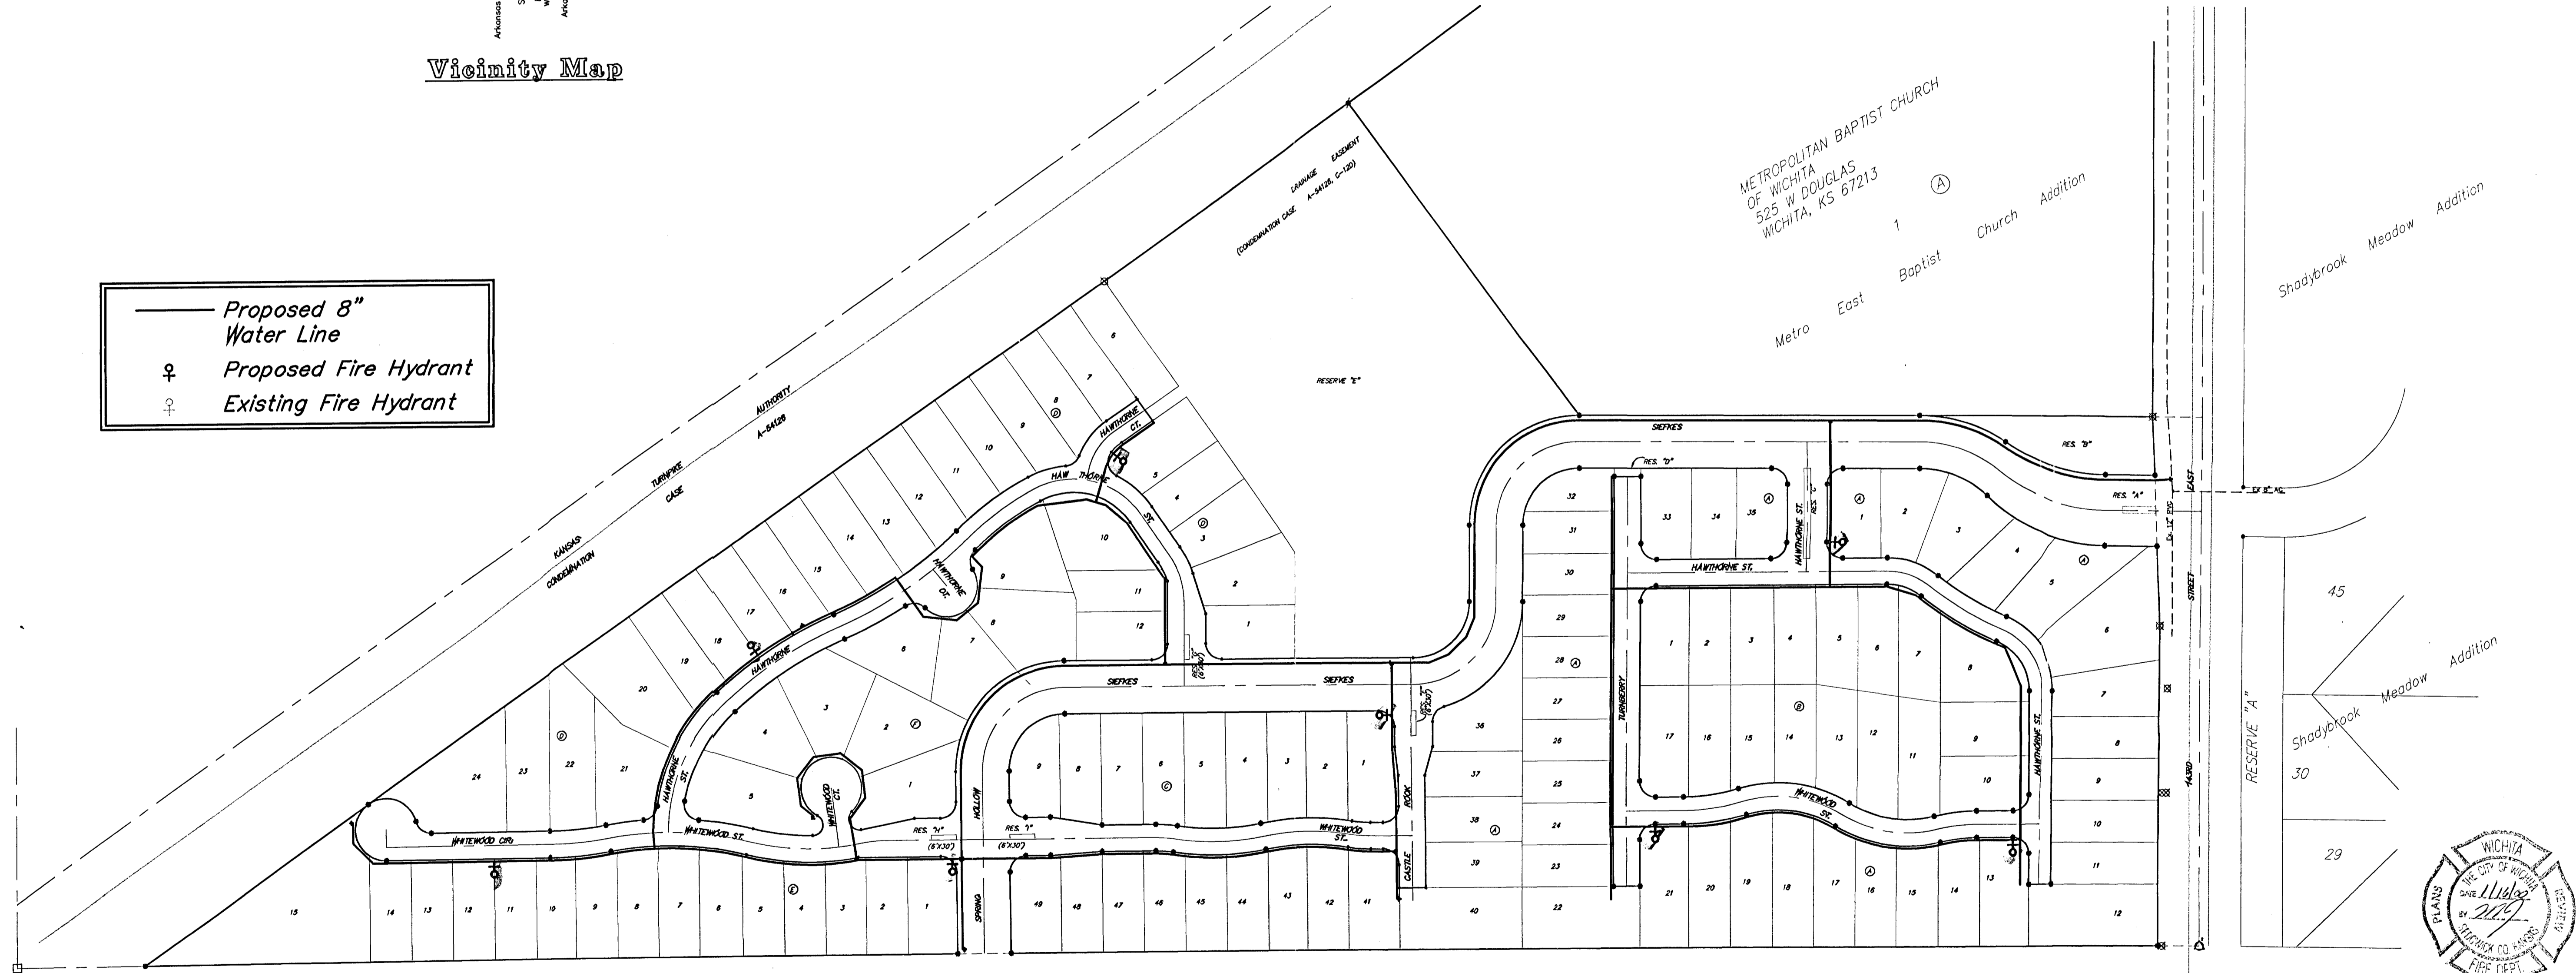

SHOAL CREEK SOUTH 2ND ADDITION
FH LAYOUT PLAN
 WICHITA, KS

BAUGHMAN COMPANY P.A.
 ENGINEERING, SURVEYING, & PLANNING
 316-262-7271 • 315 ELLIS • WICHITA, KANSAS 67211

PROJECT NUMBER: _____ SHEET **1** OF **1**

DESIGN: bp DRAWN: TMG APPROVED: _____ DATE: 01-01 SCALE: 1"=100'

ShoalCk\Fhlayout00-11-EB93