
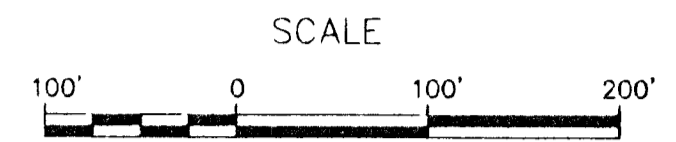
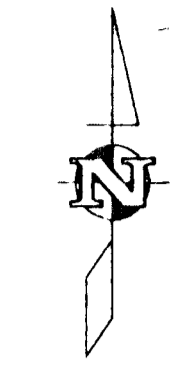



UTILITY PLAN FOR SPENCER GARDENS ADDITION WICHITA, SEDGWICK COUNTY, KANSAS

A TRACT OF LAND IN THE NE 1/4, SEC. 2, T28S, R1E

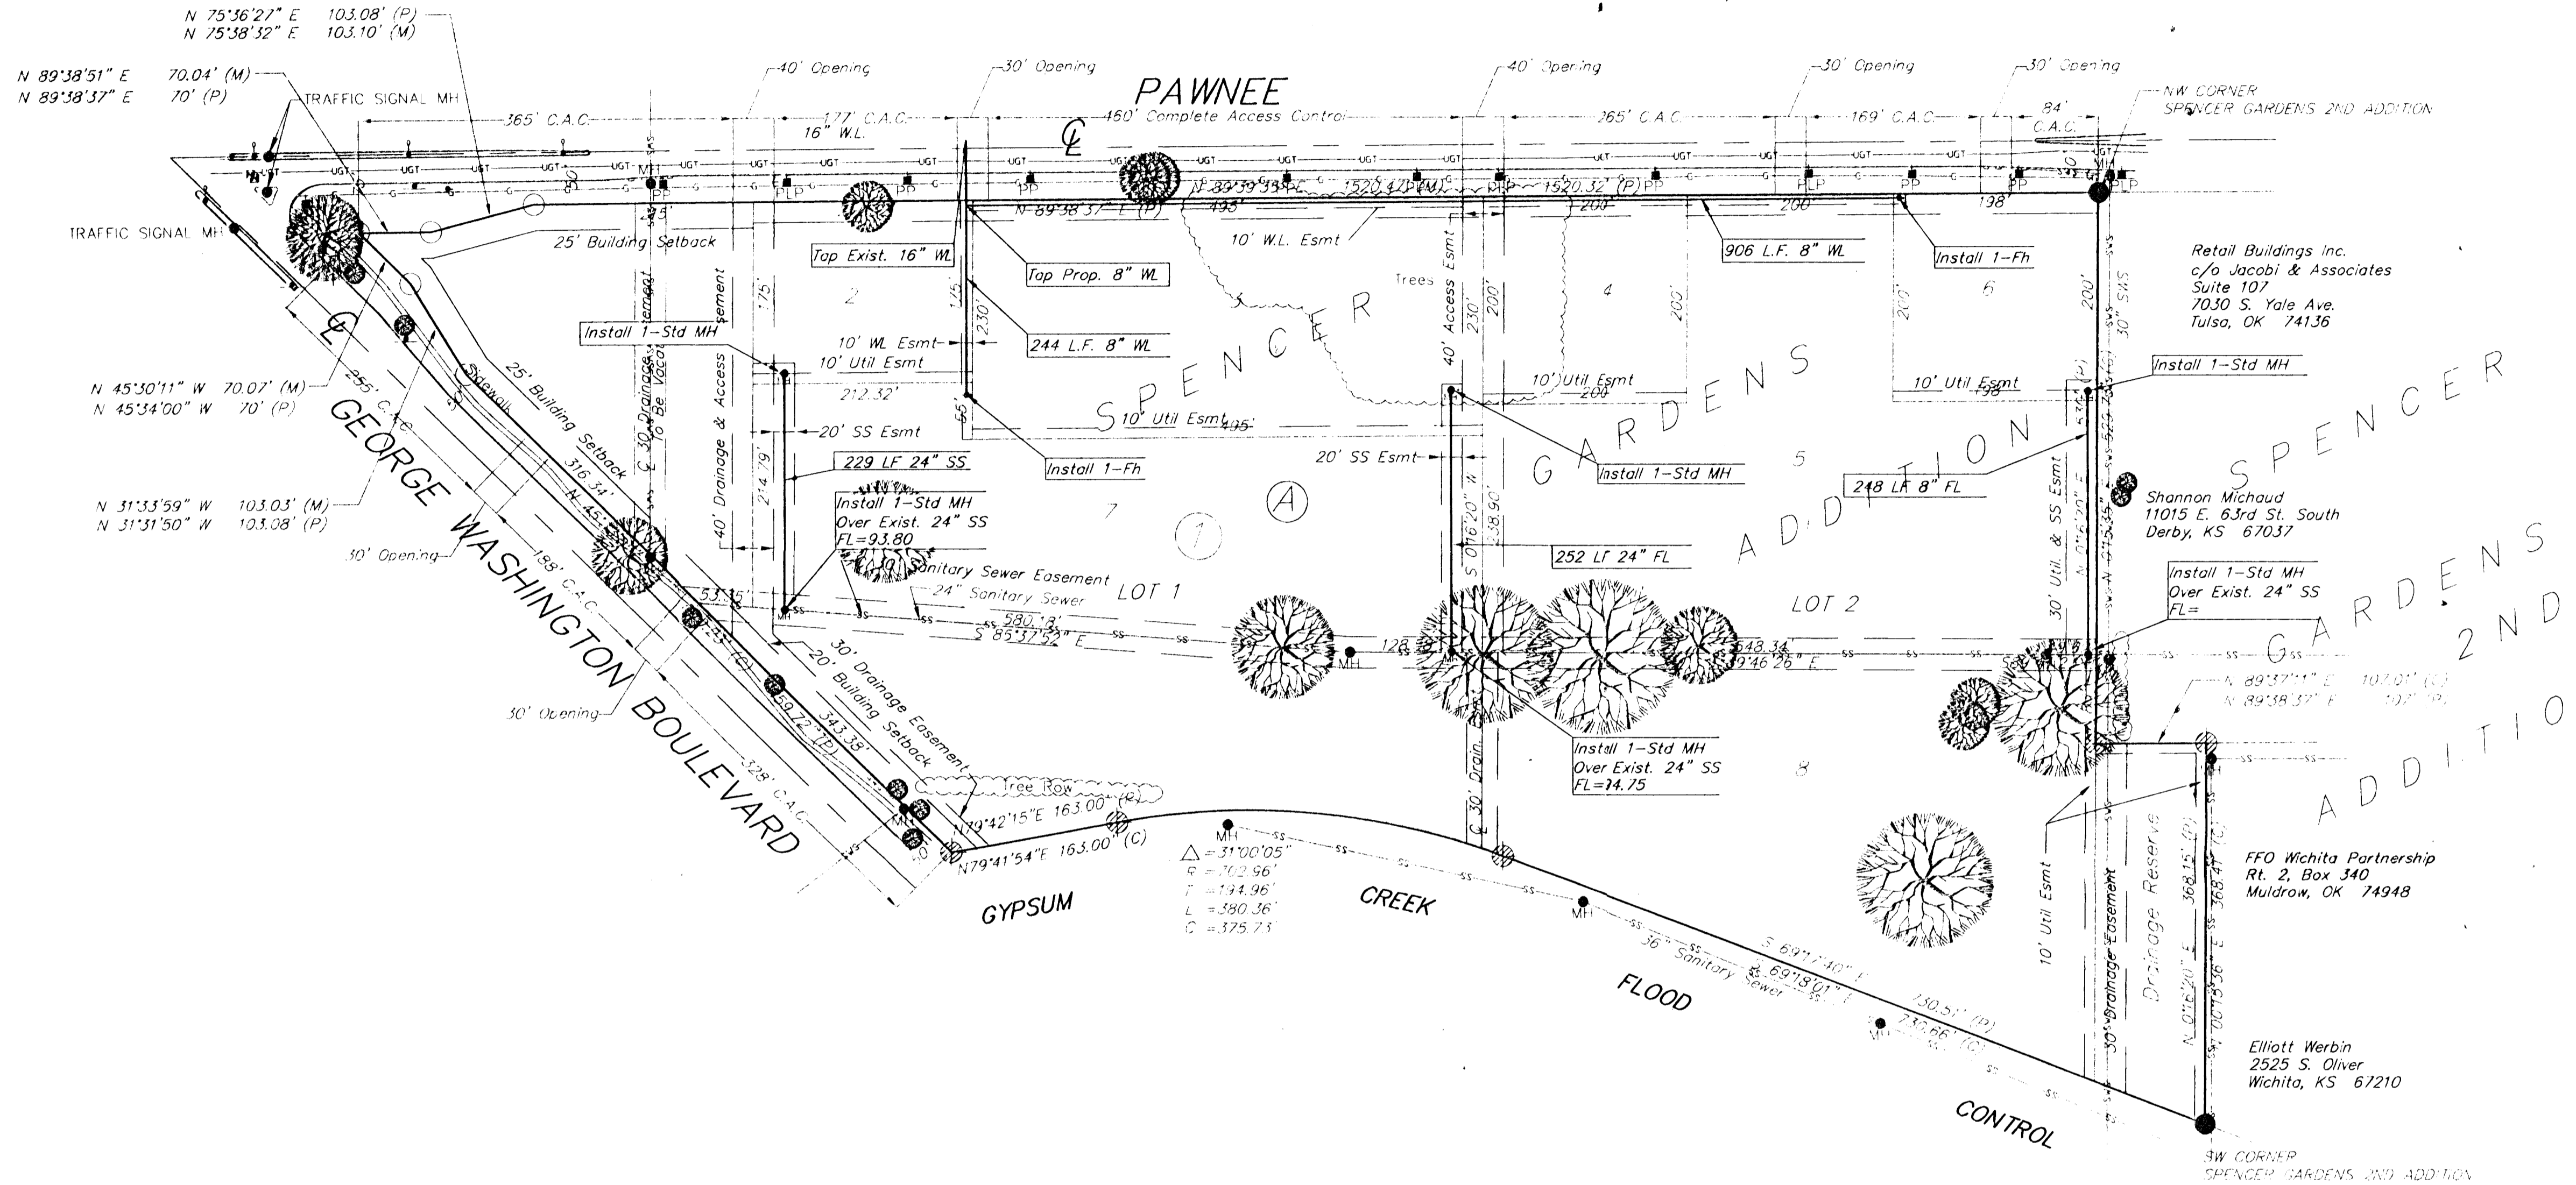

LEGEND

- Water Valve
- Power Pole
- Light Pole
- Power & Light Pole
- Guy Wire
- Manhole
- Tree
- Sign
- Fence
- Underground Gas Line
- Underground Telephone
- Underground Storm Water Sewer
- Underground Sanitary Sewer
-
-
-
- Measured
- Platted
- Calculated

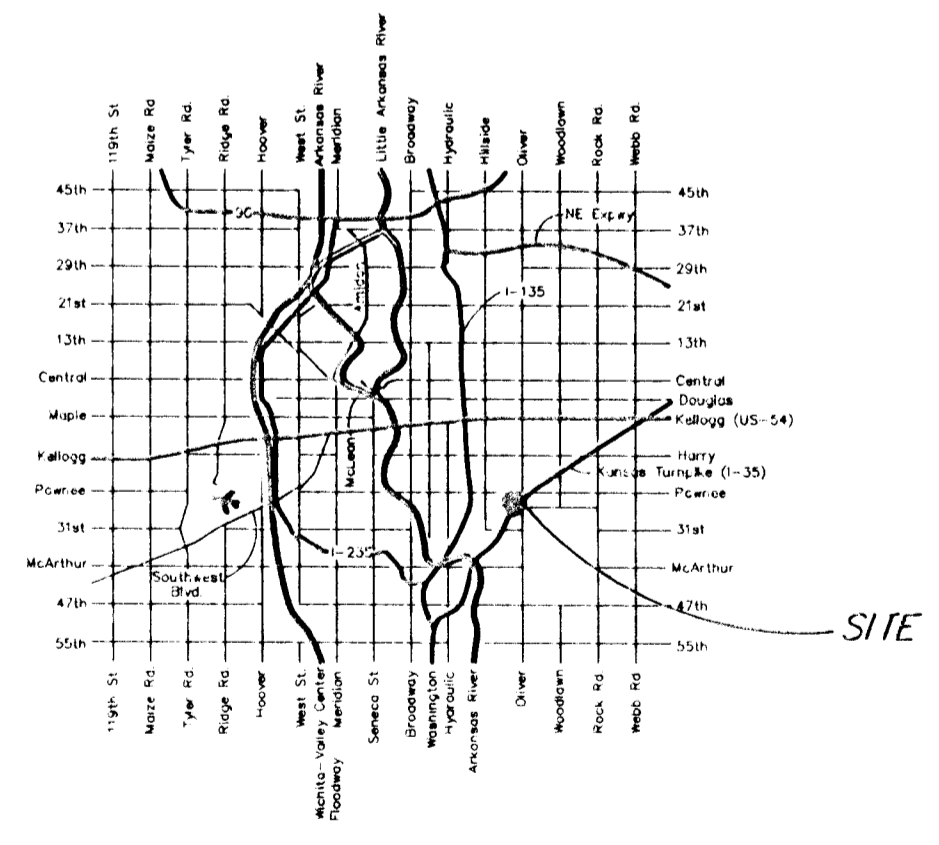

LOCATION MAP

NOTES:
 1. This property is subject to the restrictions of Community Unit Plan D.P.-93, on file with the Metropolitan Area Planning Dept.
 2. The utility information shown is the best available at the time of the survey. The information was obtained through Kansas One-Call or utility records and no representations are made as to the actual depth and location of the utilities.

