
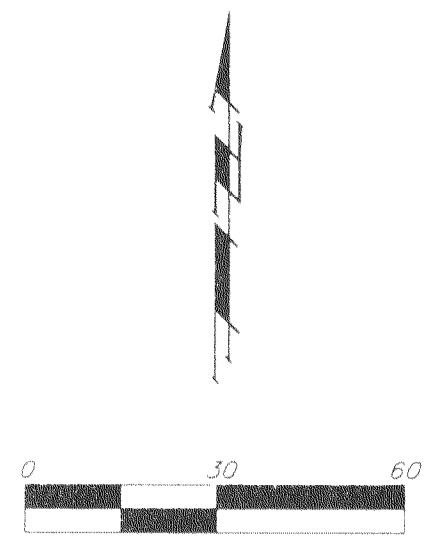


UTILITY PLAN

AMBURGEY 3RD ADDITION

WICHITA, SEDGWICK COUNTY, KANSAS

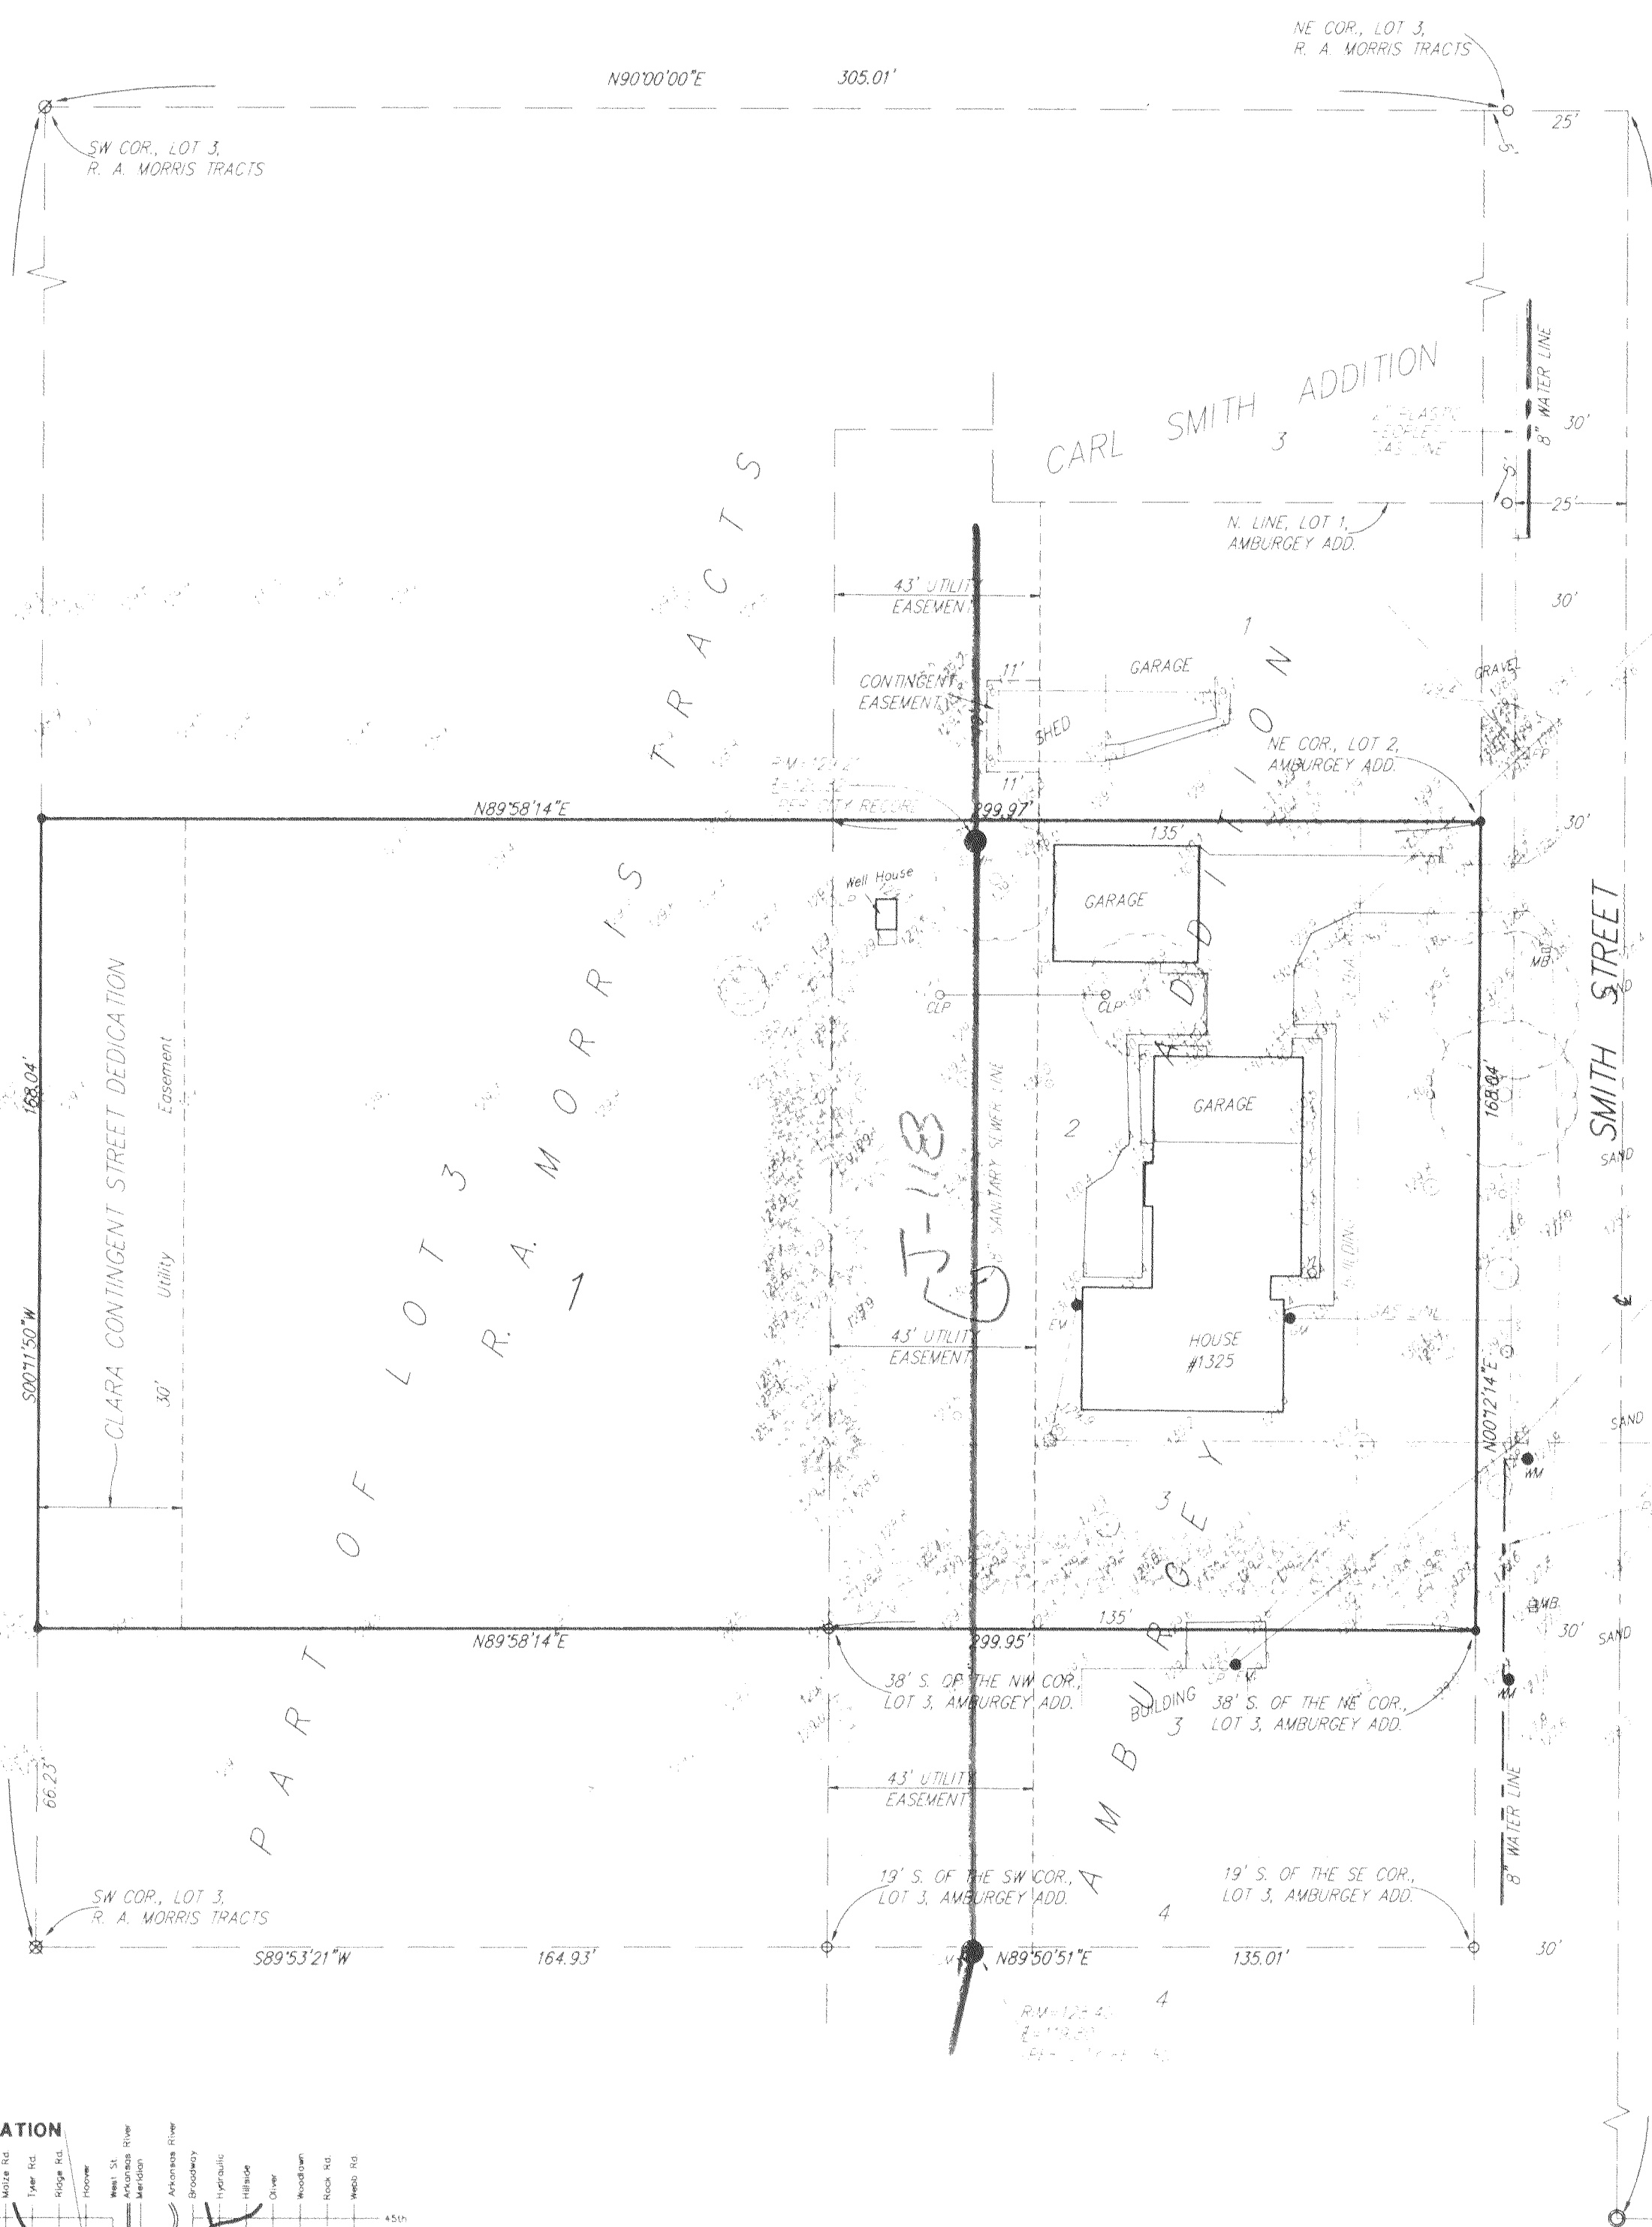

- = #4 REBAR W/ "BAUGHMAN" CAP (SET)
- = 1/2" IRON (FOUND)
- ⊗ = 3/4" IRON (FOUND)
- ⊗ = 1" IRON (FOUND)
- = 3/4" IRON IN "HUMBLE" (FOUND)

LEGEND

- CP = Cable TV Pedestal
- EM = Electric Meter
- GM = Gas Meter
- LP = Light Pole
- ⊗ MB = Mail Box
- ⊗ P = Pine Tree
- ⊗ PP = Power Pole
- CLP = Clothes Line Pole
- SSMH = Sanitary Sewer Manhole
- T = Tree
- WM = Water Meter
- YL = Yard Light

OWNER:

JACK AND PATRICIA AMBURGEY
 1325 SMITH
 WICHITA, KANSAS 67212
 (316) 942-2352

BENCHMARK:
 CITY OF WICHITA DISC - E CURTIS &
 SOUTH OF 1-235 P/W FENCE
 ELEV. = 129.15 CITY DATUM

