


8" Rebar Set  
bar Found  
bar Found

# CLOSURE CALCULATIONS ARIA INTERNATIONAL ADDITION

127th Street East

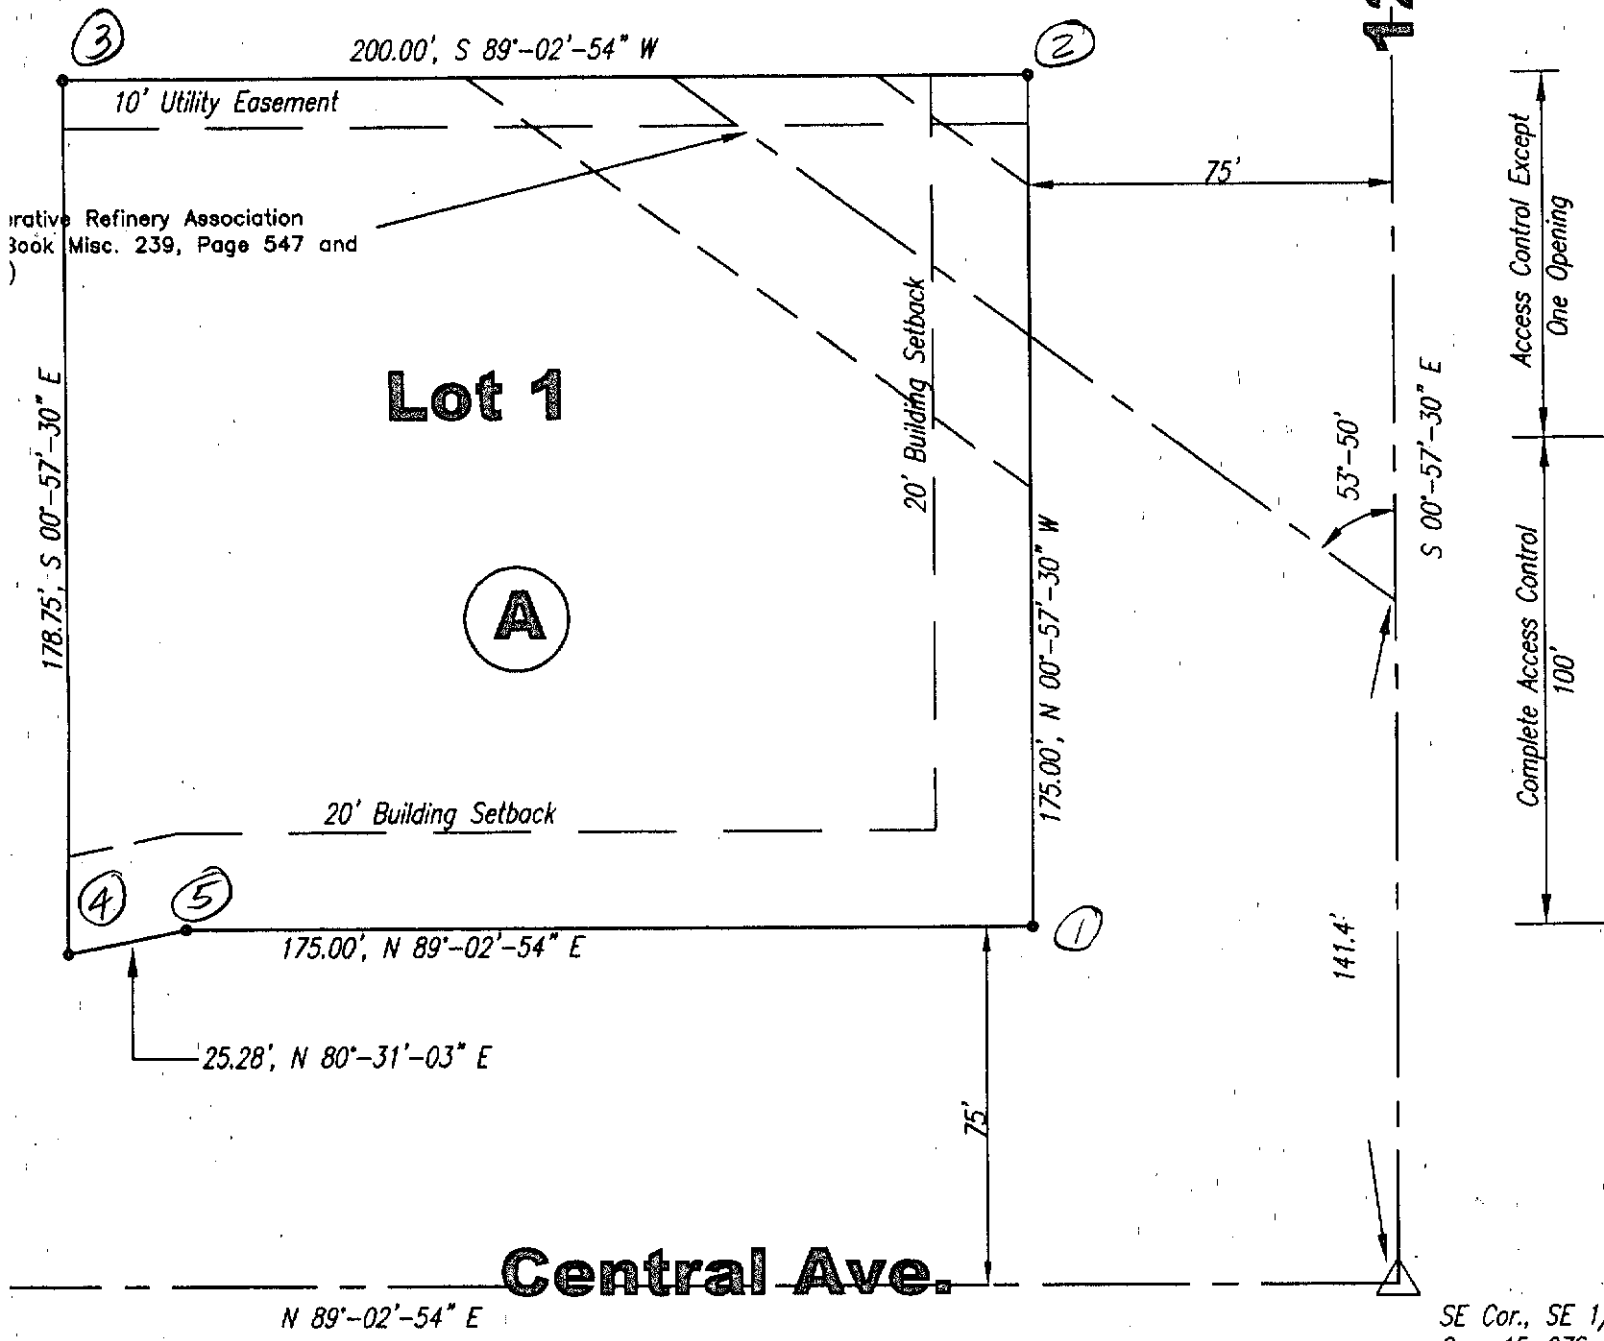

Central Ave.

N 89°-02'-54" E

SE Cor., SE 1/  
Sec. 15-27S-2.  
Roll in Lead