


ARBOR LAKES ESTATES 2ND ADDITION

SEDGWICK COUNTY, KANSAS

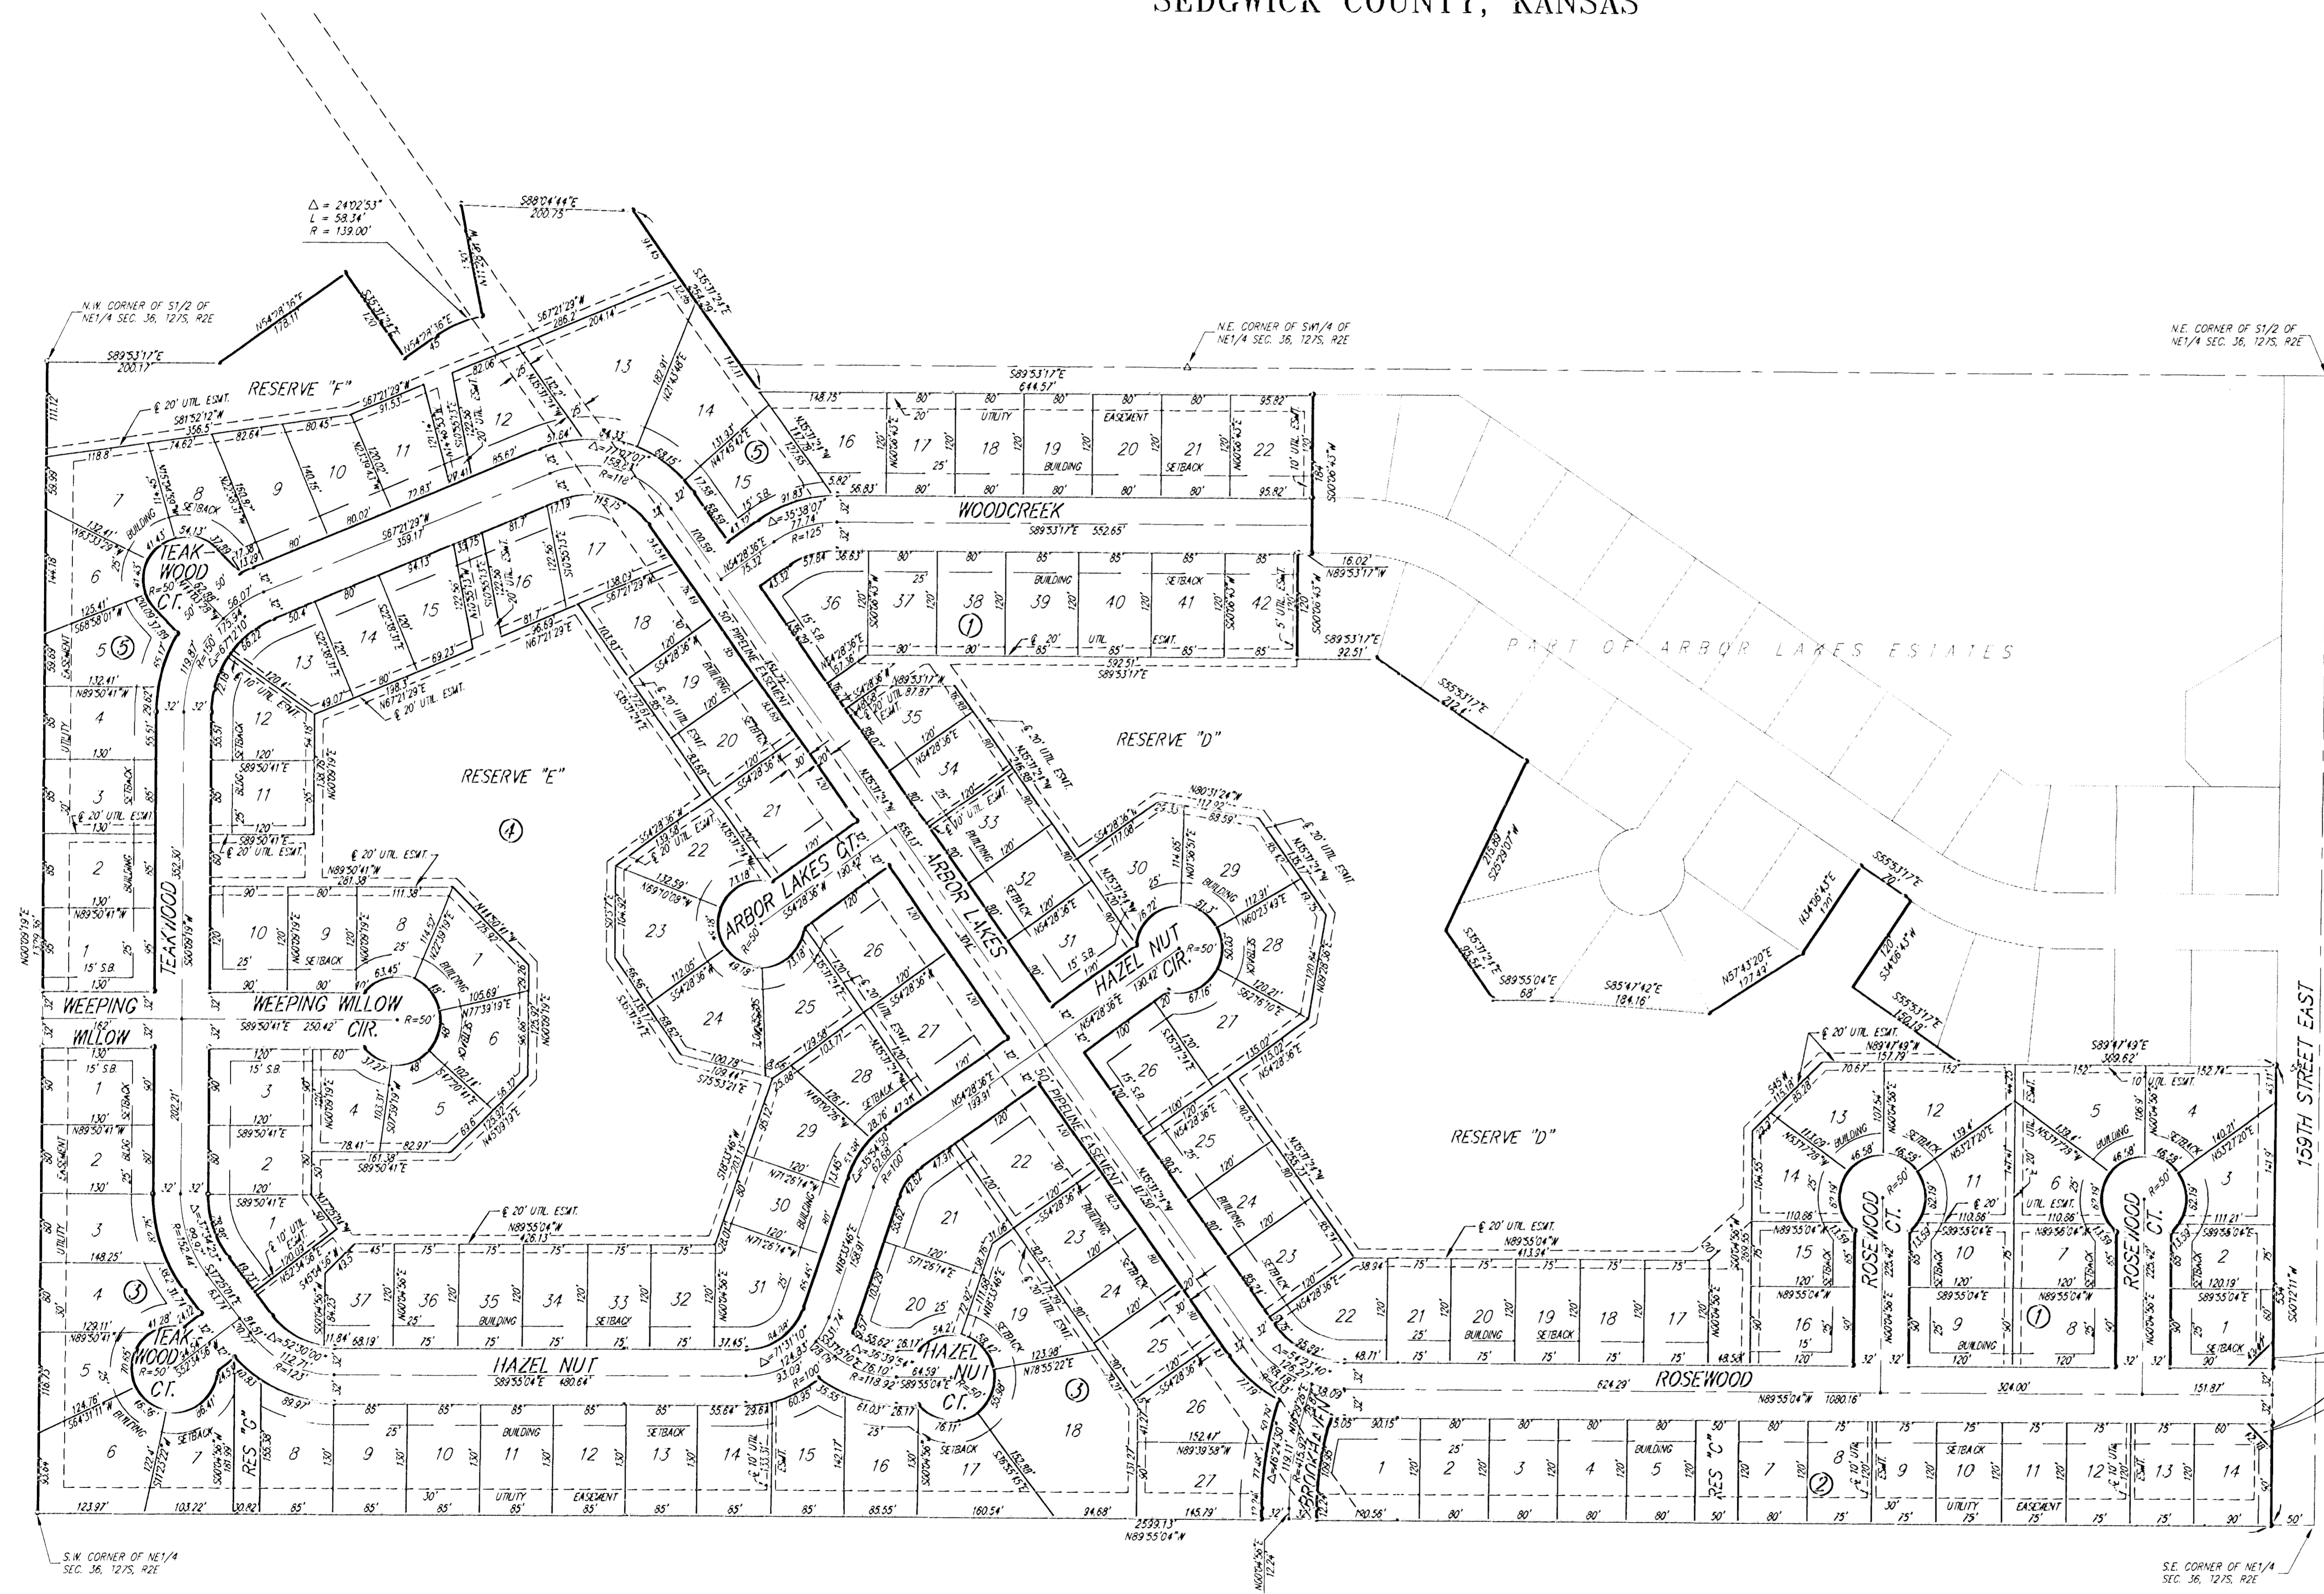

SCALE: 1" = 100'



BLOCK	LOT NO.	ELEVATION (M.G.P.D.)
1	12, 13, 14, 15, 16, 17	1294
	18, 19, 20, 21, 22, 23	
	24, 25, 26, 27	
	28, 29, 30, 31, 32, 33	
1	34, 35, 36, 37, 38, 39	1295
	40, 41, 42	
4	1, 2, 3, 4, 5, 6	1297
	23, 24, 25, 26, 27, 28	
	29, 30, 31, 32, 33, 34	
	35, 36, 37	
4	8, 9, 10, 11, 12, 13	1293
	14, 15, 16, 17, 18, 19	
5	20, 21, 22	1293
	2, 8, 9, 10, 11, 12	
	13, 14, 15, 16, 17, 19	
5	19, 20, 21, 22	1292

