




UTILITY PLAN

AUBURN HILLS 13TH ADDITION

WICHITA, SEDGWICK COUNTY, KANSAS

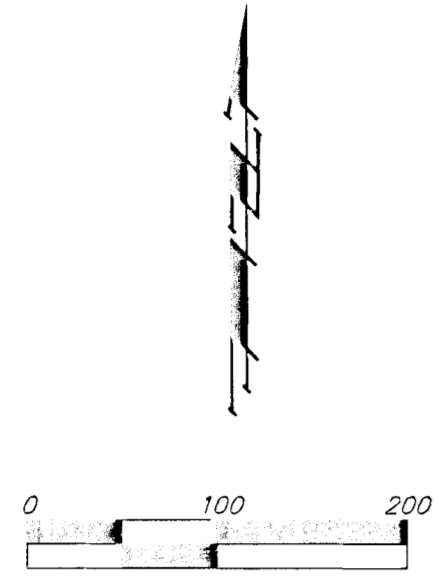

Proposed Sanitary Sewer
 Proposed Water Main

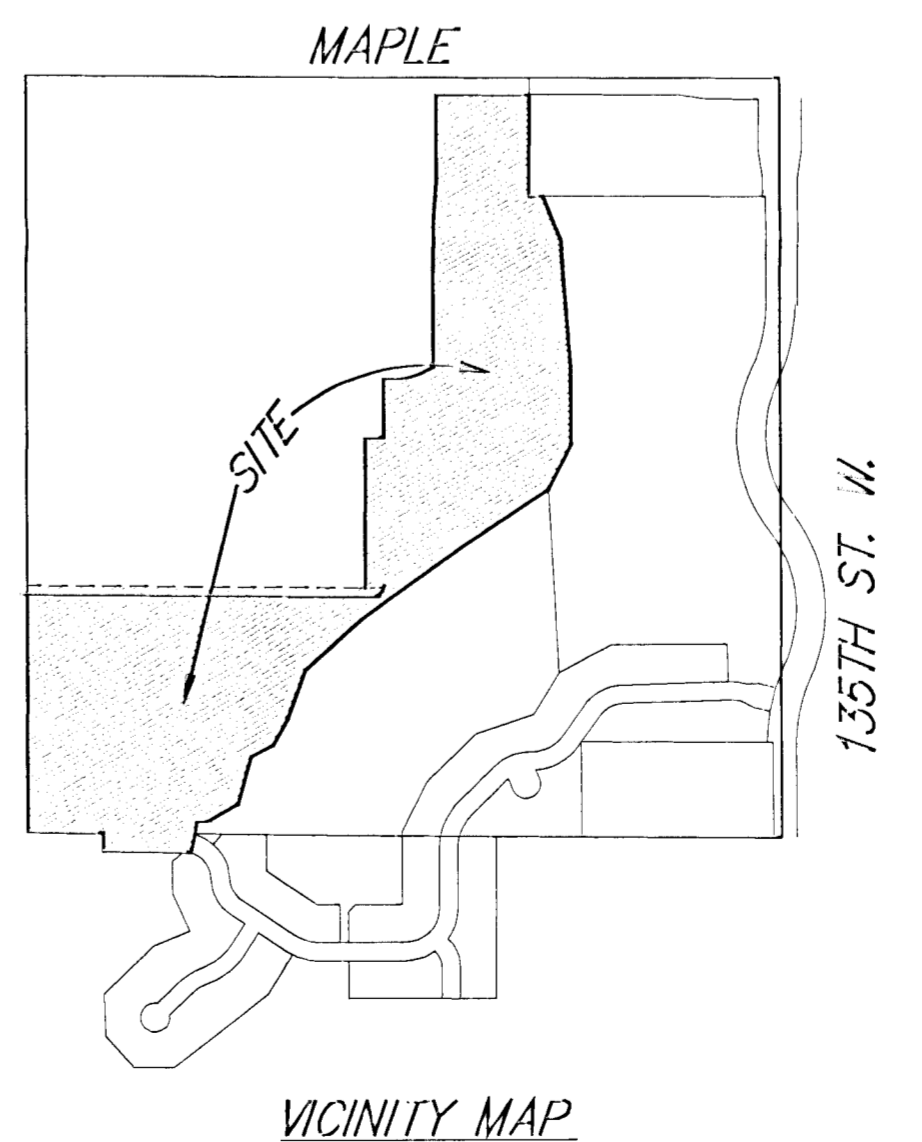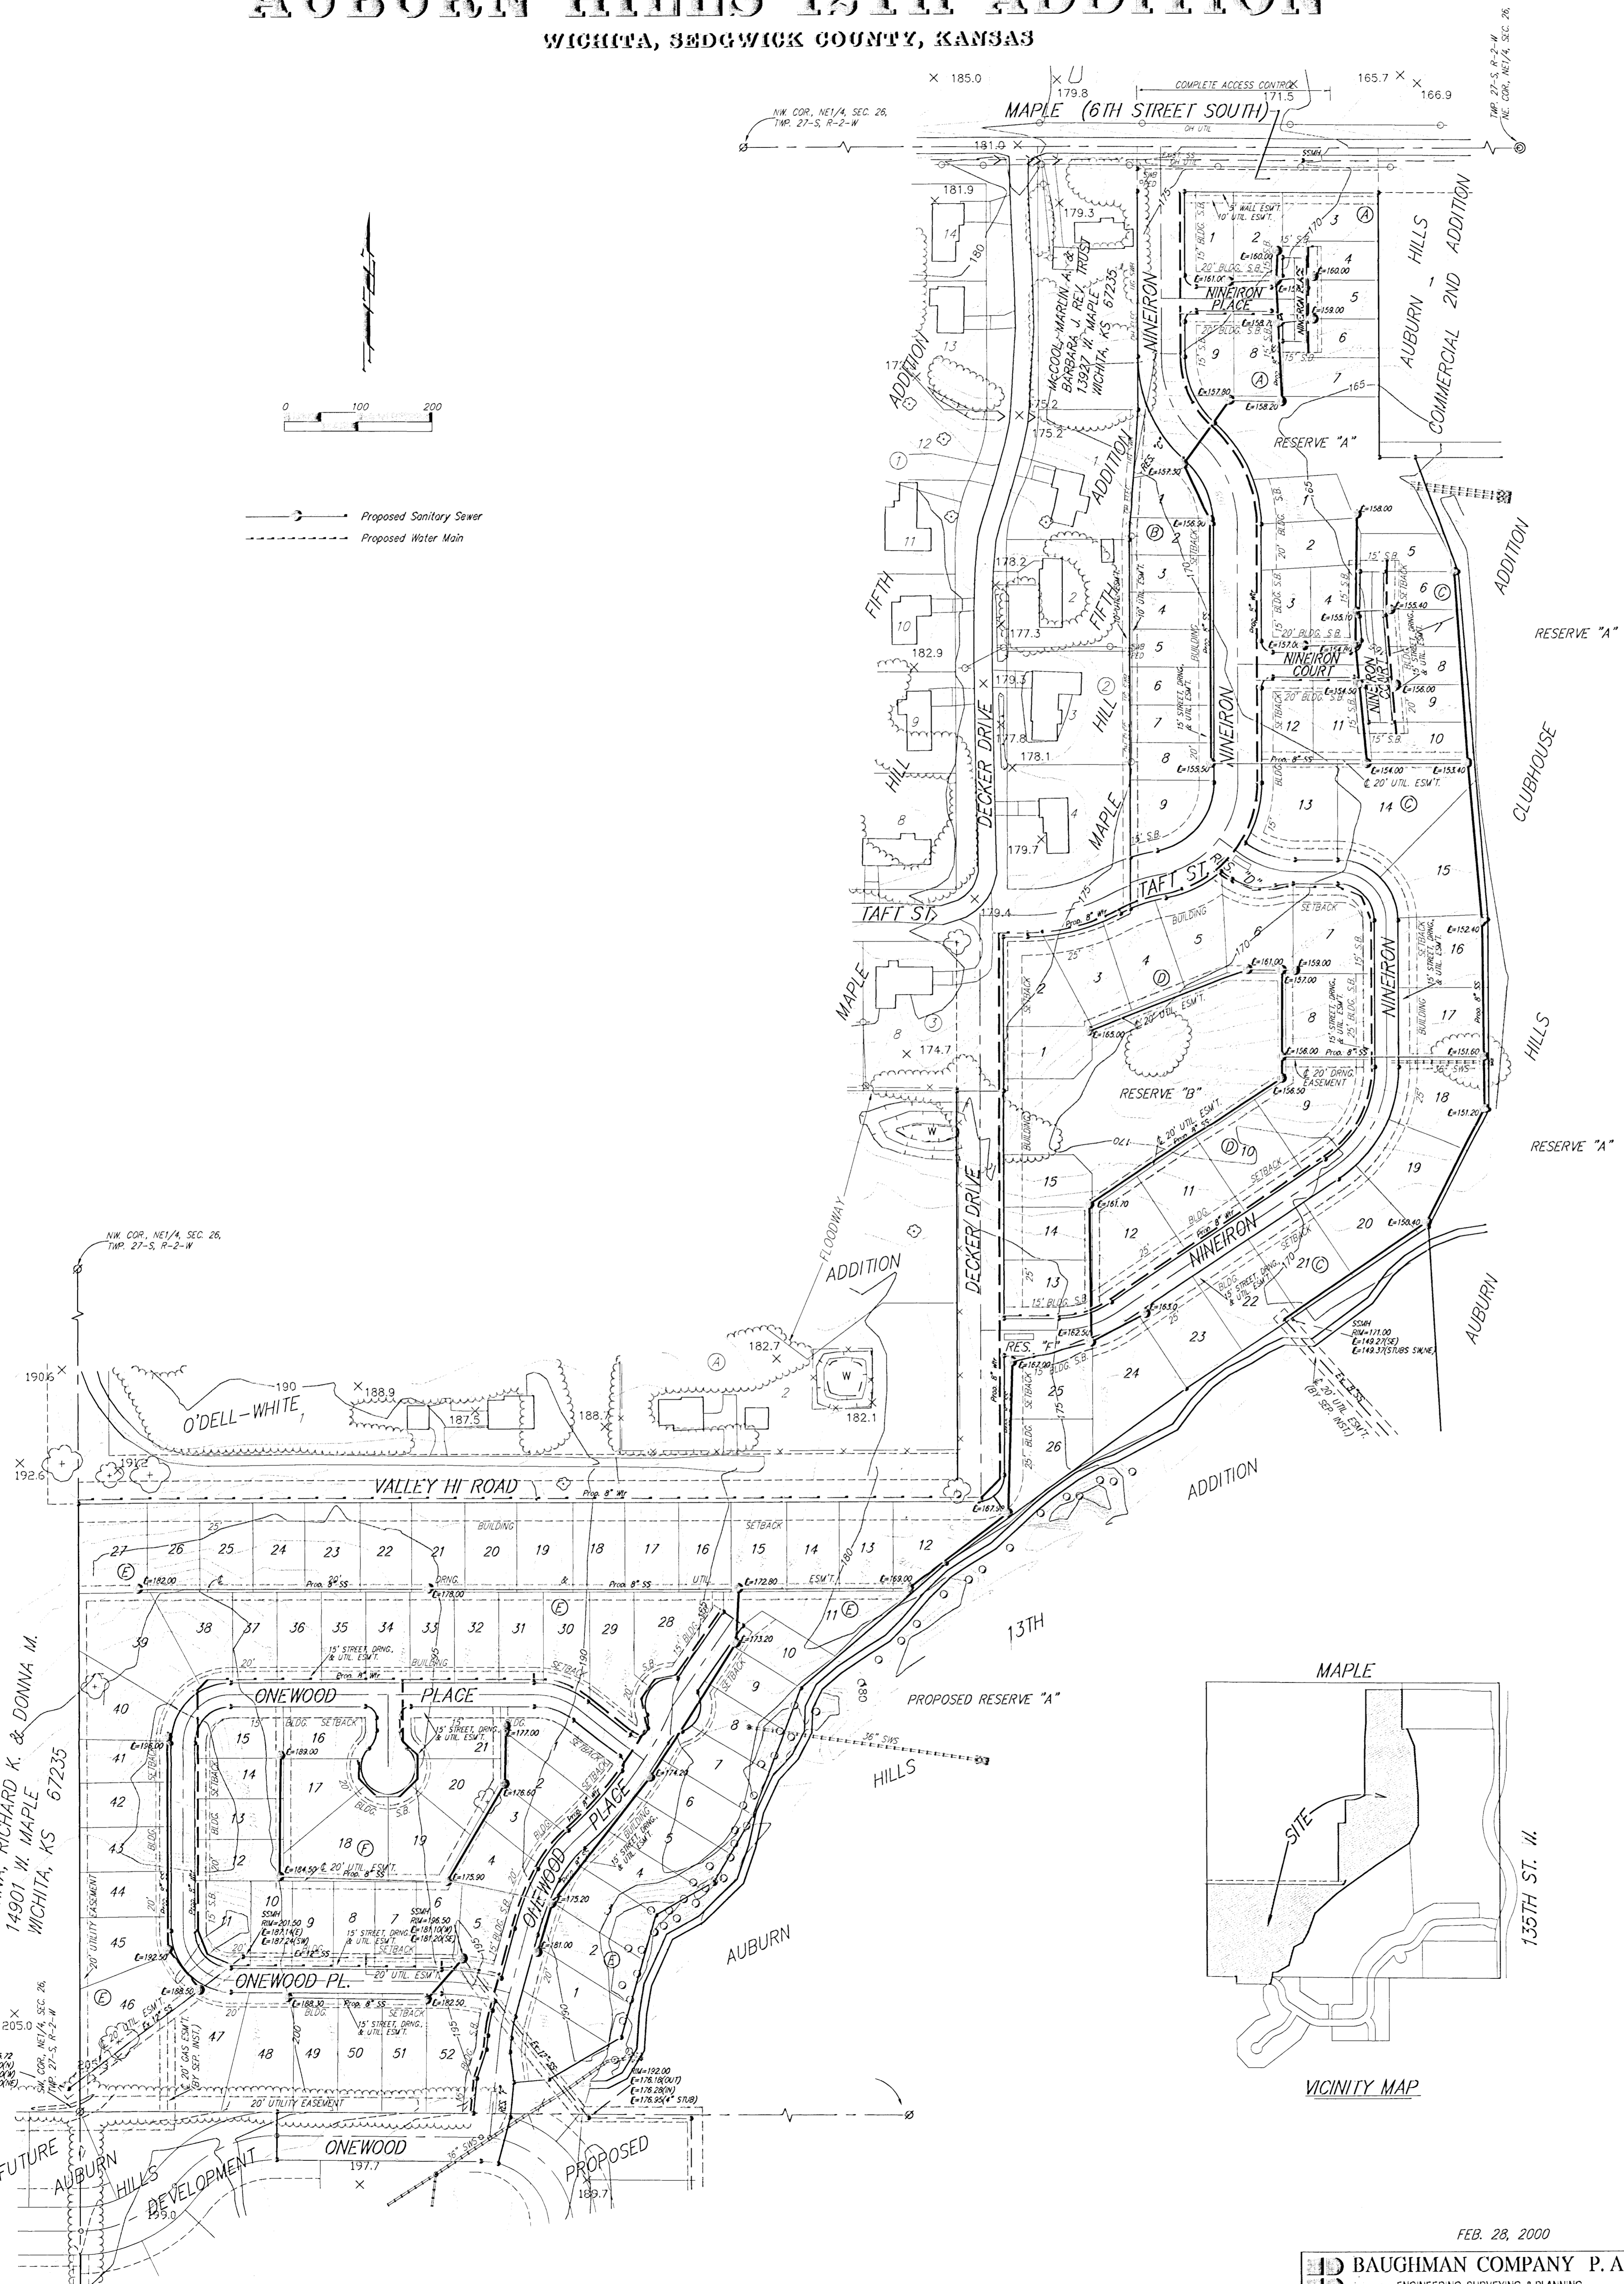

FEB. 28, 2000

BAUGHMAN COMPANY P. A.
 ENGINEERING, SURVEYING, & PLANNING
 316-292-7271 • 315 ELLIS • WICHITA, KANSAS 67211