
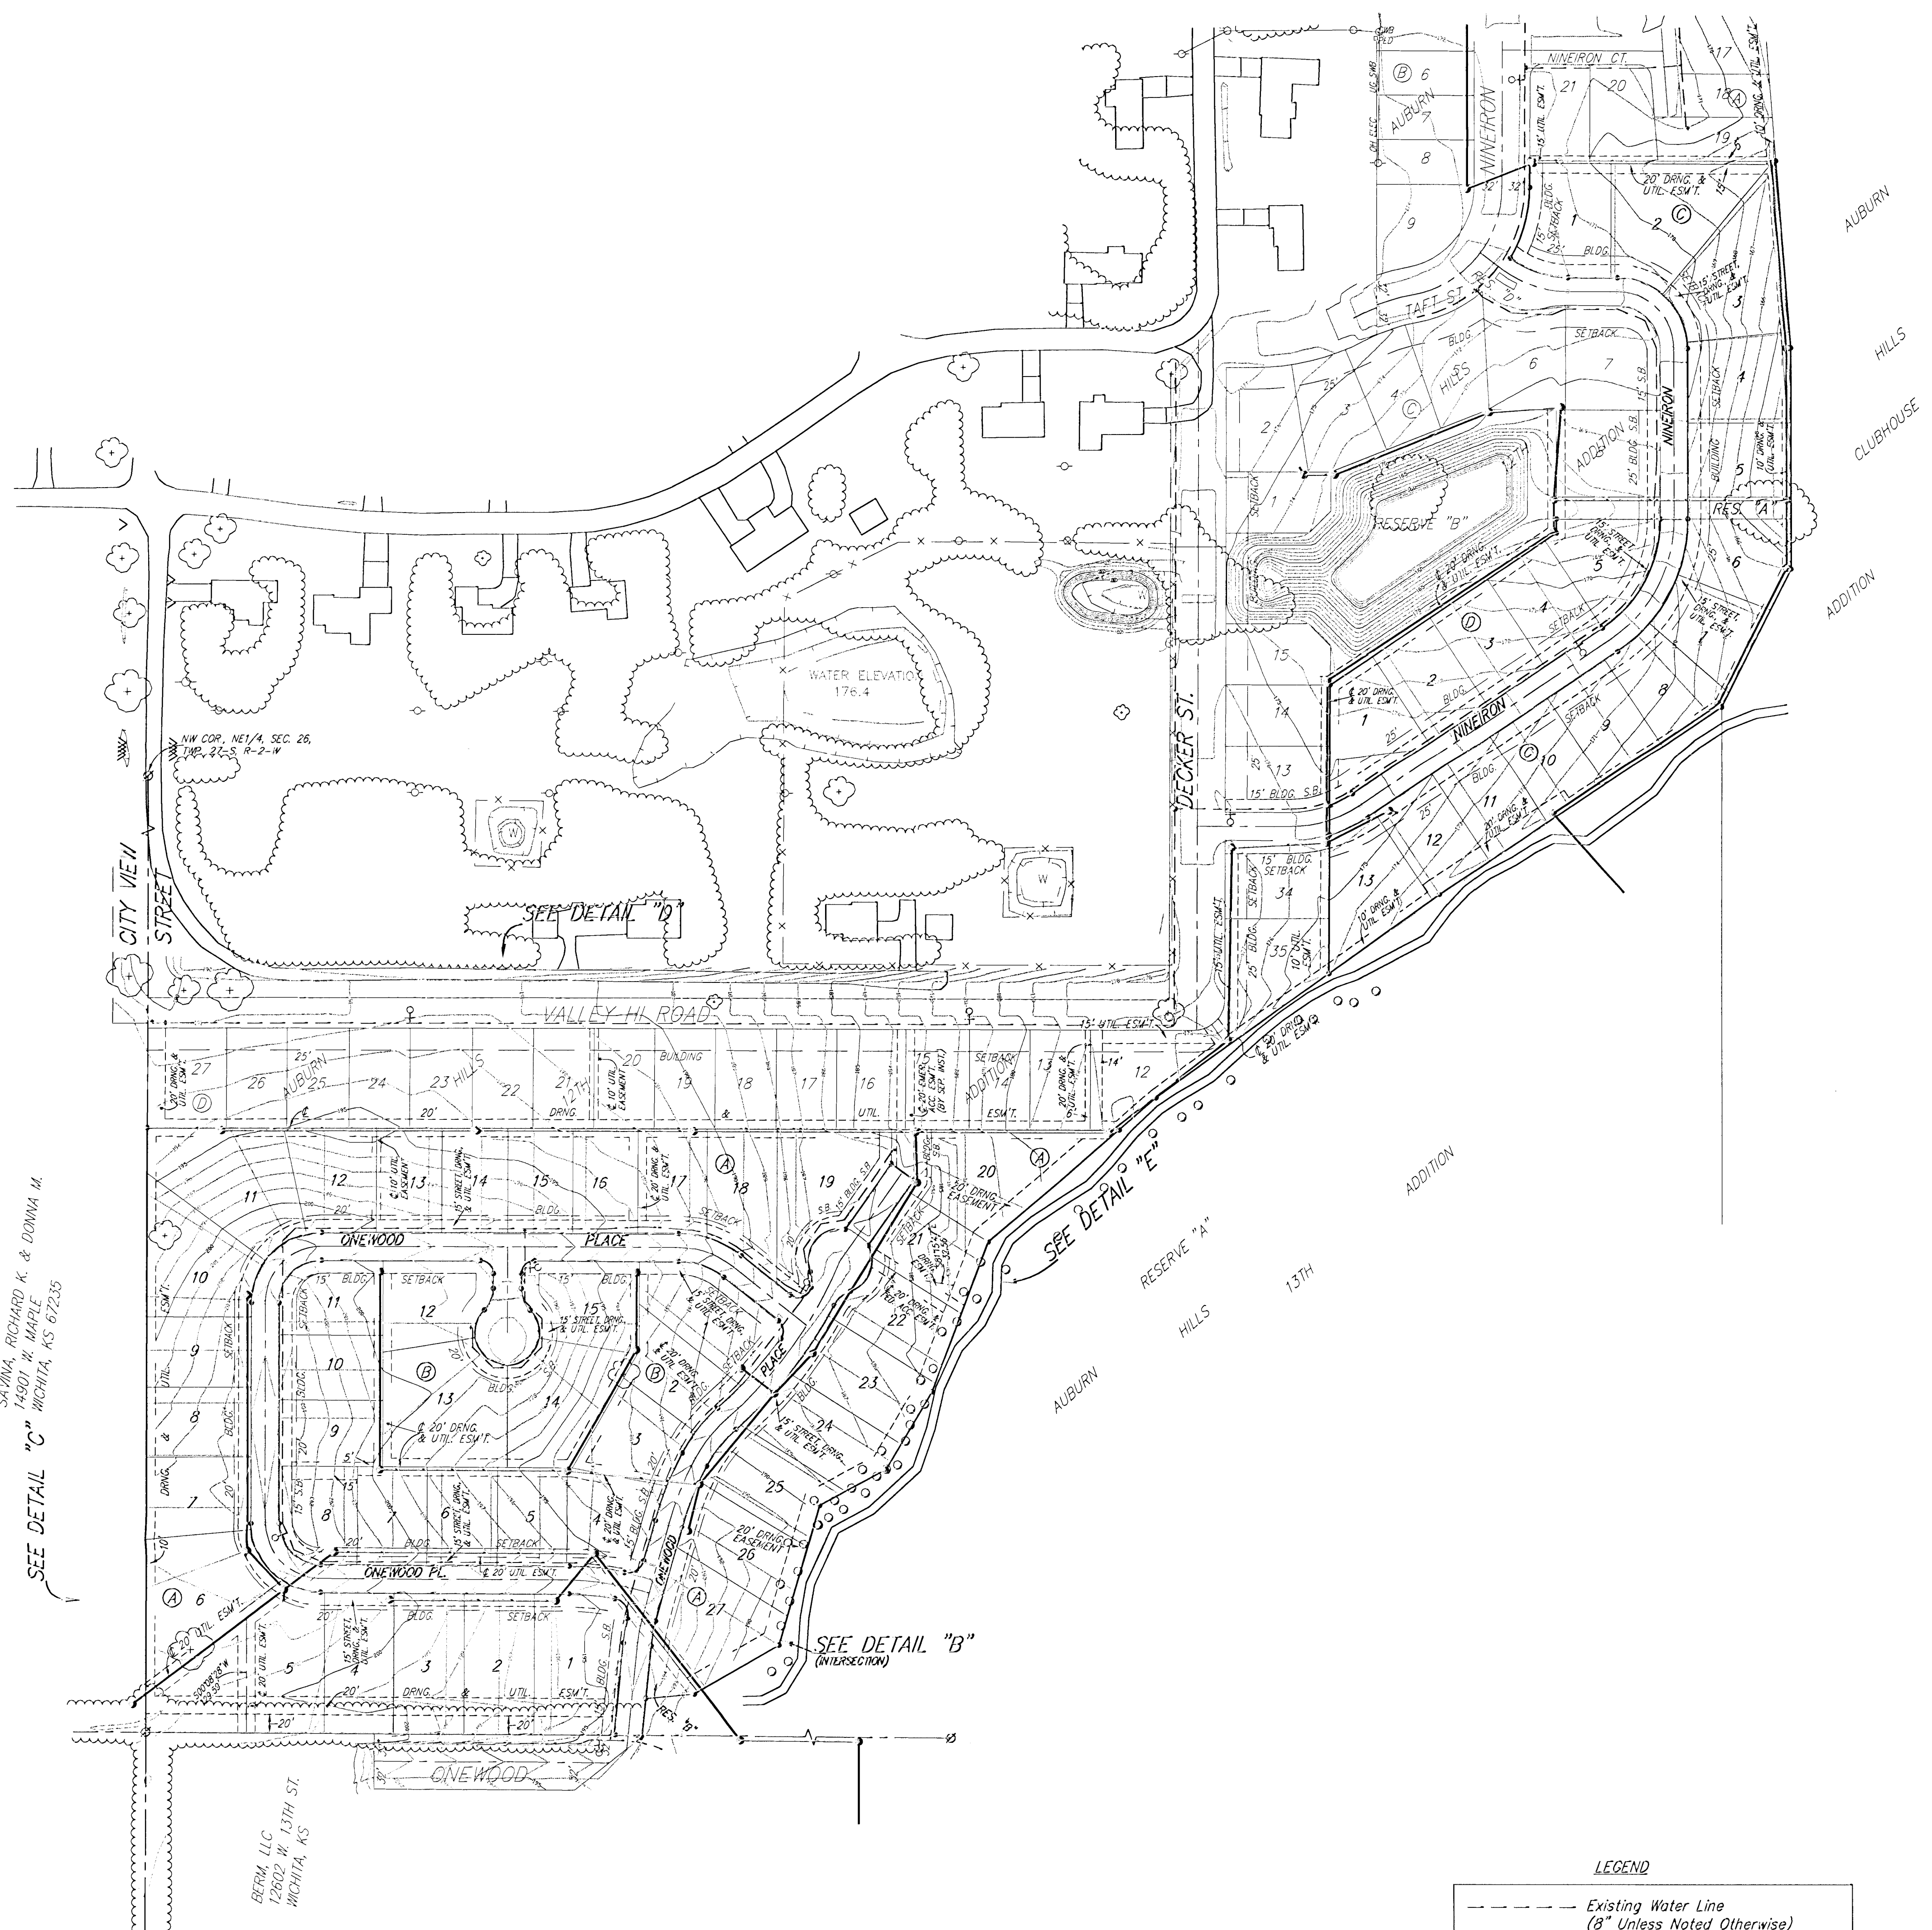


UTILITY PLAN
AUBURN HILLS 14TH ADDITION
 WICHITA, SEDGWICK COUNTY, KANSAS

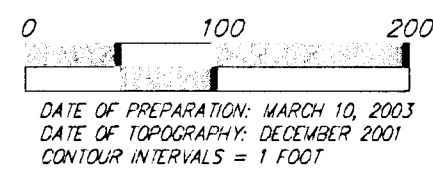

LEGEND

	Existing Water Line (B" Unless Noted Otherwise)
	Existing Sanitary Sewer Line (B" Unless Noted Otherwise)
	Existing Sanitary Sewer Manhole
	Existing Fire Hydrant

SAVINA, RICHARD K. & DONNA M.
 14901 W. MAPLE
 WICHITA, KS 67235

BERNA, LLC
 12802 W. 15TH ST.
 WICHITA, KS