




AVALON PARK

AN ADDITION TO WICHITA
SEDGWICK COUNTY, KANSAS

SCALE: 1" = 100'
 * = 3/4" IRON PIPE W/PE CAP UNLESS OTHERWISE NOTED

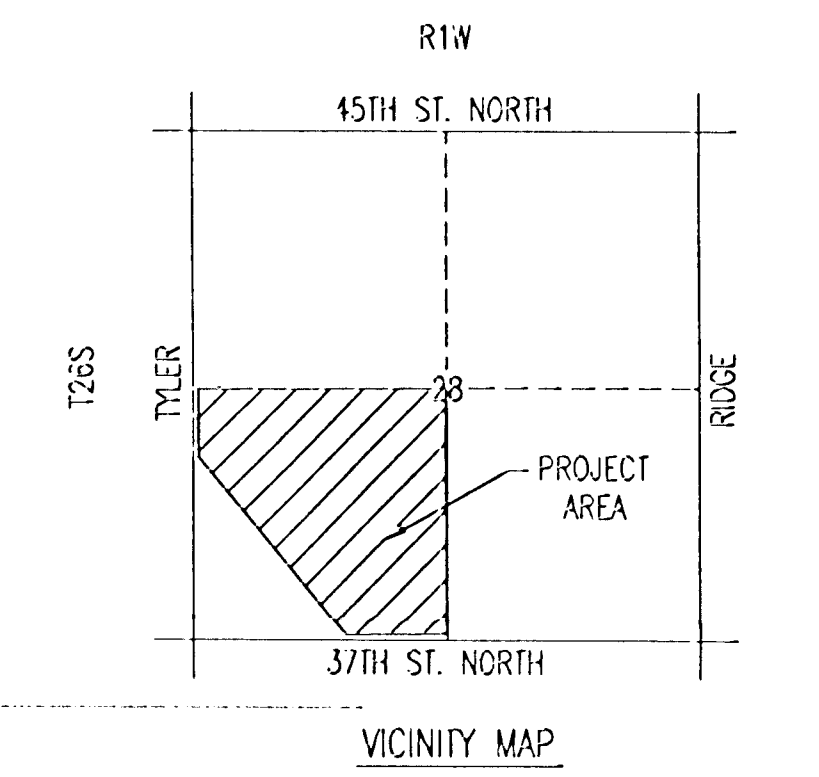

- BM #50 - "T" Post, 1/2 mile E. of Tyler Rd., 14' N. of N. edge 37th St. N. Elev=1333.15
- BM #51 - "T" Post, 3/8 mile E. of Tyler Rd., 14' N. of N. edge 37th St. N., E. of R.R. tracks 1682 Elev=1335.55
- BM #52 - "T" Post, 1/4 mile E. of Tyler Rd., 12' N. of N. edge 37th St. N., W. of R.R. tracks Elev=1336.68
- BM #53 - Found bridge spike in SW face Power Pole at SW corner 37th St. N. and Tyler Rd. Elev=1343.38
- BM #54 - R.R. Spike in E. face of 2nd Power Pole N. of 37th St. N., W. side Tyler Rd. at House #3803 Elev=1342.89
- BM #55 - R.R. Spike in E. face Power Pole W. side Tyler Rd. at House #3915 Elev=1340.28
- BM #56 - R.R. Spike in E. face Power Pole W. side Tyler Rd. 2nd Pole S. of R.R. Tracks Elev=1339.98
- BM #57 - Chiseled "S" on S. end RCP at entrance to "The Edge" Paintball Adventures, E. side Tyler Rd. between R.R. Tracks and K96 Highway. Elev=1340.74
- BM #58 - Chiseled "S" on S. end concrete headwall, E. end RCB under Tyler Rd. at 1/2 mile line, S. of K96 Highway. Elev=1342.03