


250 MATHEWSON  
 WICHITA, KS 67214  
 Ph. (316) 268-0082  
 FX. (316) 268-0092

ARMSTRONG LAND SURVEY, P.A.

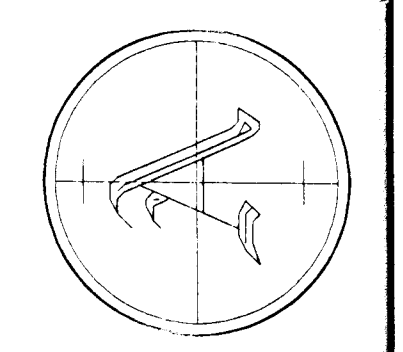


# BERRY ADDITION TO SEDGWICK COUNTY, KANSAS

OWNER: Walter Berry  
 P.O. Box 829  
 Wichita, KS 67201  
 Zoning: SF-20


LEGEND

- - 5/8" Armstrong copper rebar set
- ⊠ - 1" TEC rebar found
- ⊙ - 3/4" iron pipe found
- - 1/2" iron pipe found
- ⊕ - power pole
- ⊖ - tele riser
- △ - water valve
- ⊗ - manhole
- ⊕ - gas meter
- ⊙ - sign
- - property line
- - - - - center line
- · - · - · - - - - easement line
- · - · - · - - - - fence
- · - · - · - - - - contour line

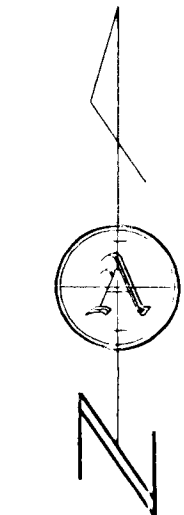


1"=100'

NOTE: Telephone and Electric lines are overhead

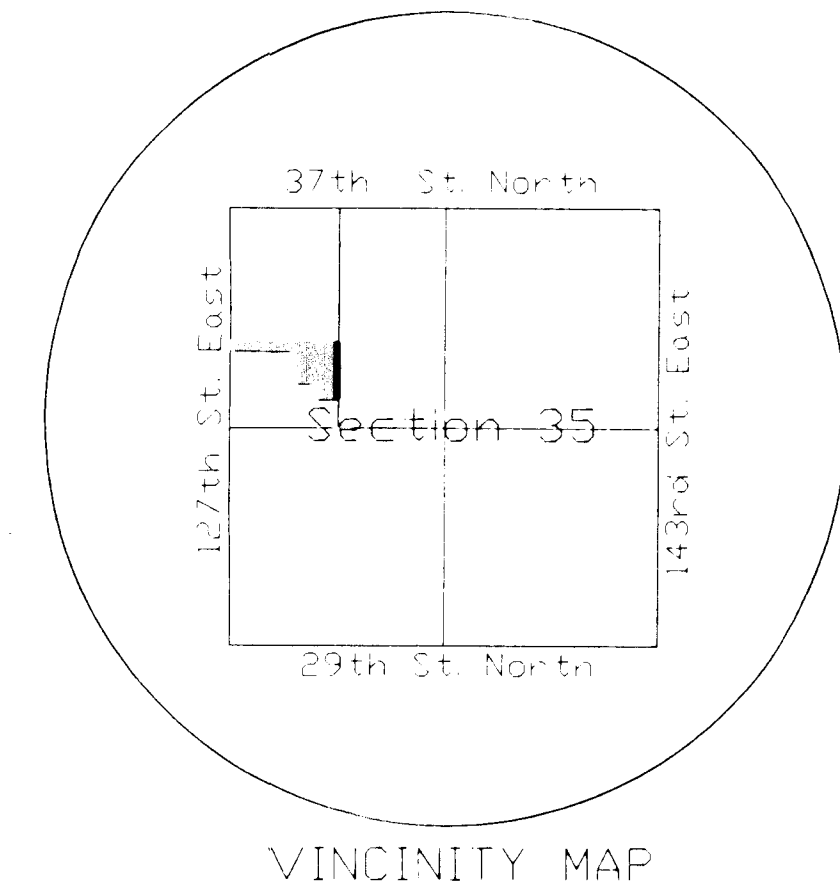

VINCINITY MAP

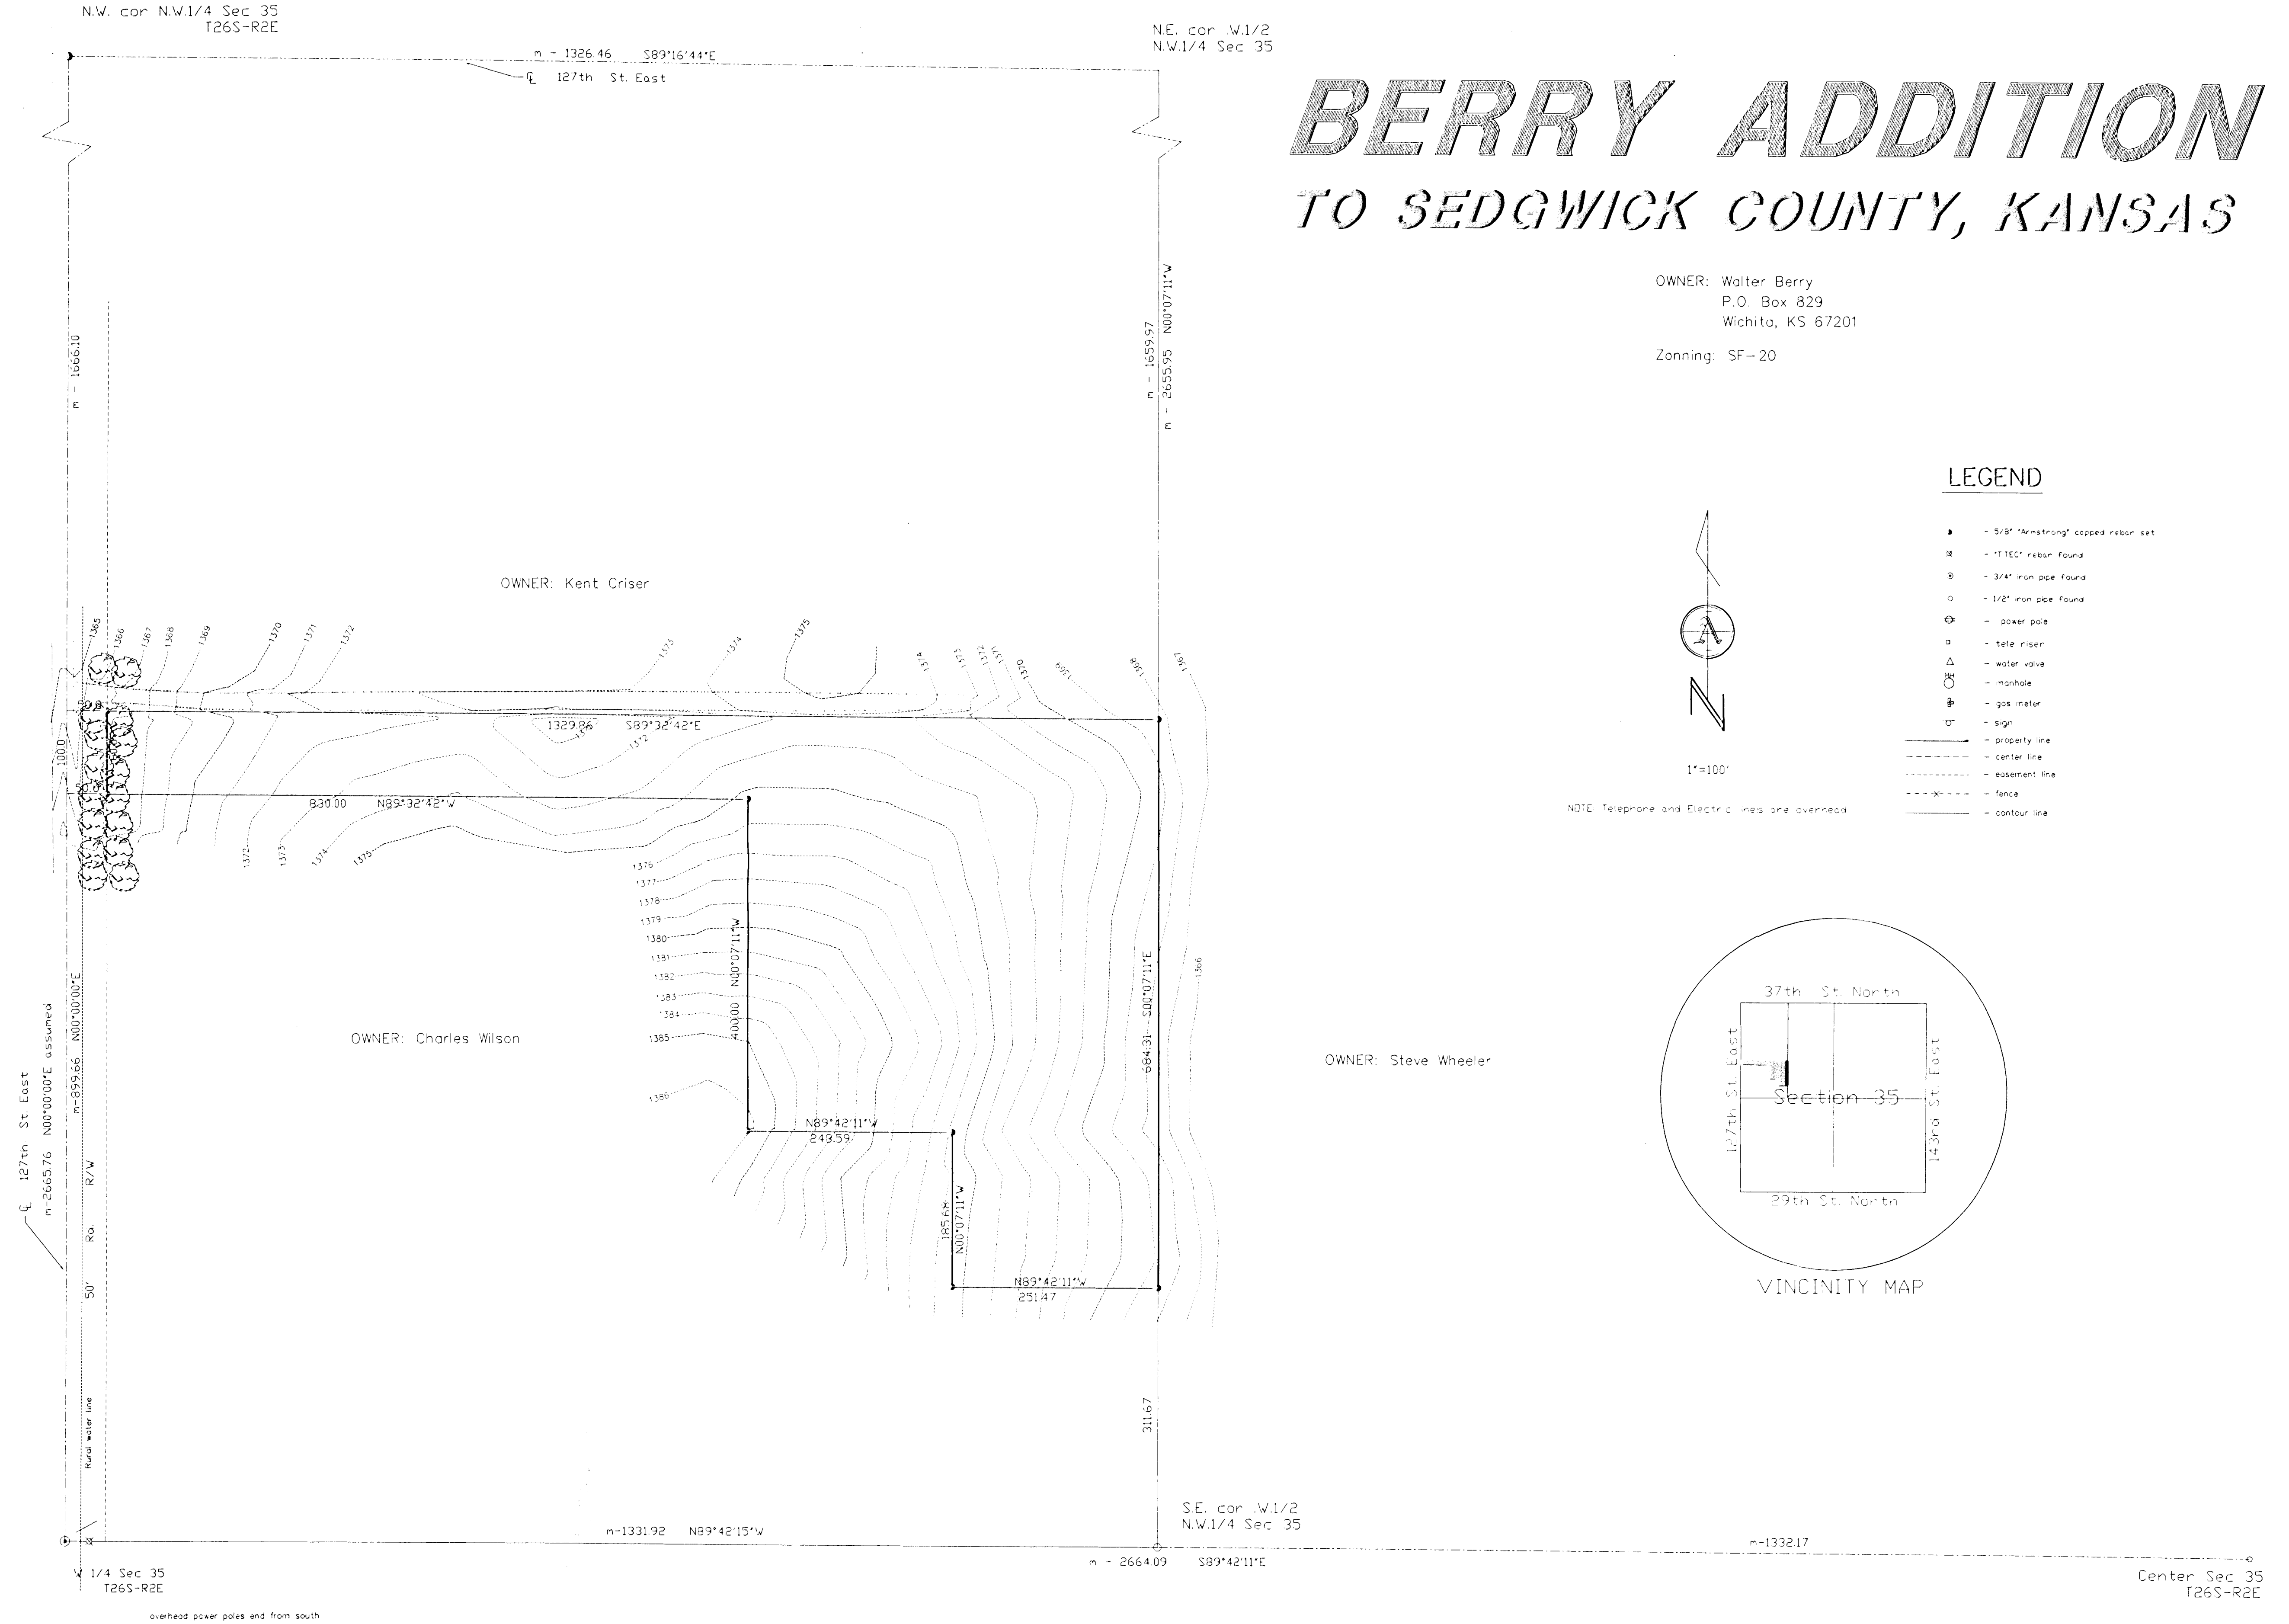

Overhead power poles and from south

Center Sec 35  
 T26S-R2E