



# DRAINAGE PLAN BLACKSTONE ADDITION WICHITA, SEDGWICK COUNTY, KANSAS

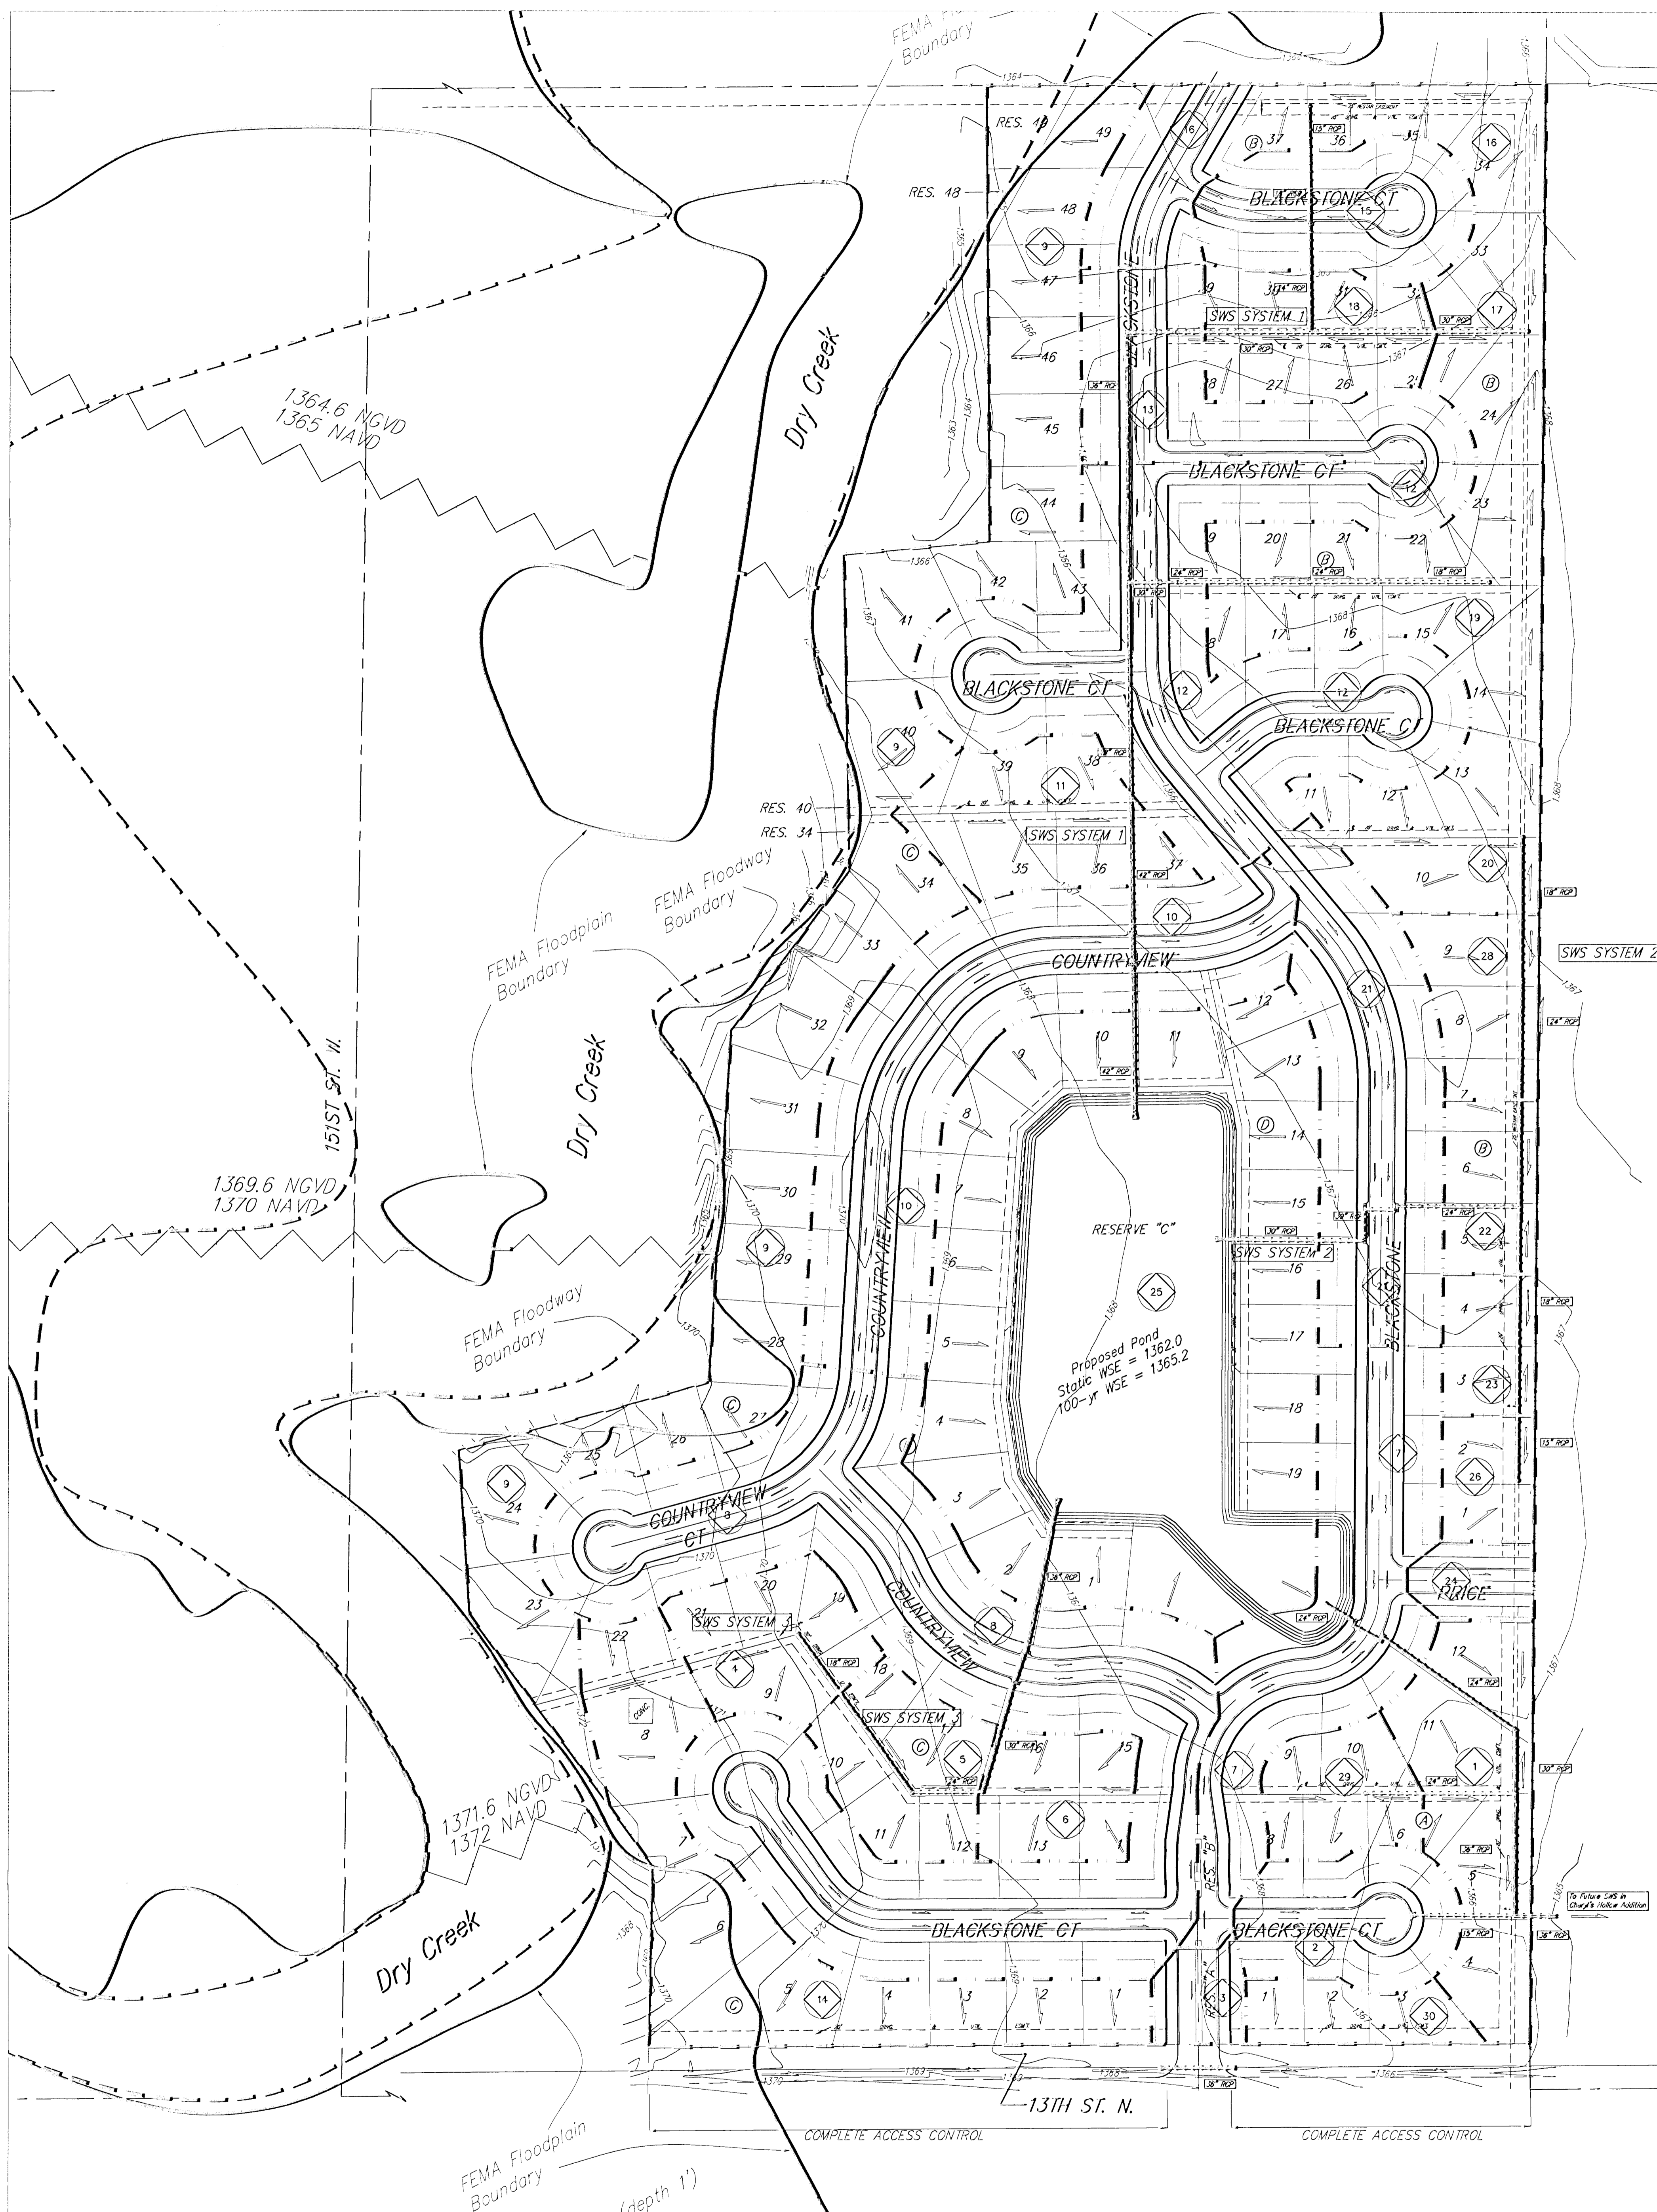

LOT	BLOCK	ELEVATION NGVD 29
34-37	B	1366.1
5	C	1373.0
6-8, 22, 23	C	1375.0
24-26	C	1374.0
27-29	C	1373.0
30-31	C	1372.0
32-34	C	1370.5
35, 39-42	C	1369.0
43-45	C	1368.5
46-47	C	1368.0
48-49	C	1367.0
1-12	D	1368.2

NOTE: Floodway, Floodplain, and Base Flood Elevations are scaled per location per Preliminary FEMA FIRM Map Panel 310 of 700 for Sedgwick County, Kansas.

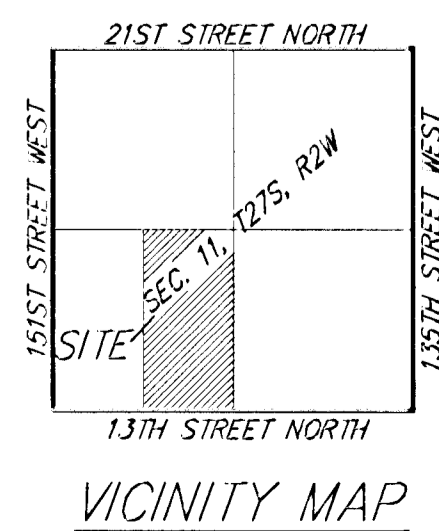

0 100 200  
DATE OF PREPARATION: 14 NOVEMBER 2005  
DATE OF TOPOGRAPHY: 21 SEPTEMBER 2005  
CONTOUR INTERVALS = 1 FOOT