

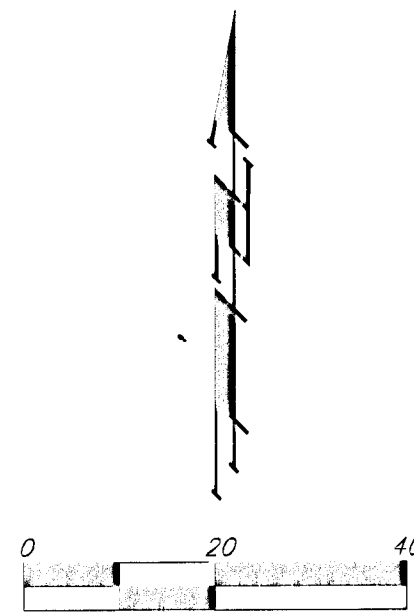


UTILITY PLAN C. J. J. 2ND ADDITION WICHITA, SEDGWICK COUNTY, KANSAS

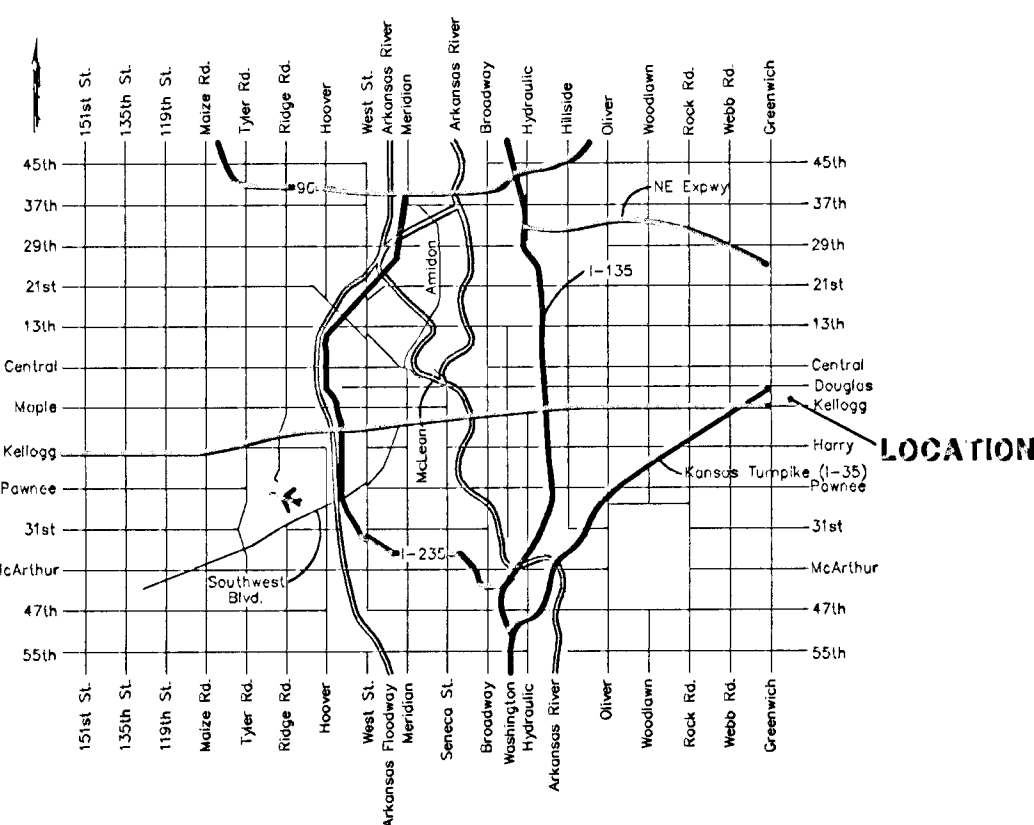

BENCHMARK:
 □ cut back of curb north side of
 Kellogg Dr., south of southeast cor.
 Elev. = 172.77

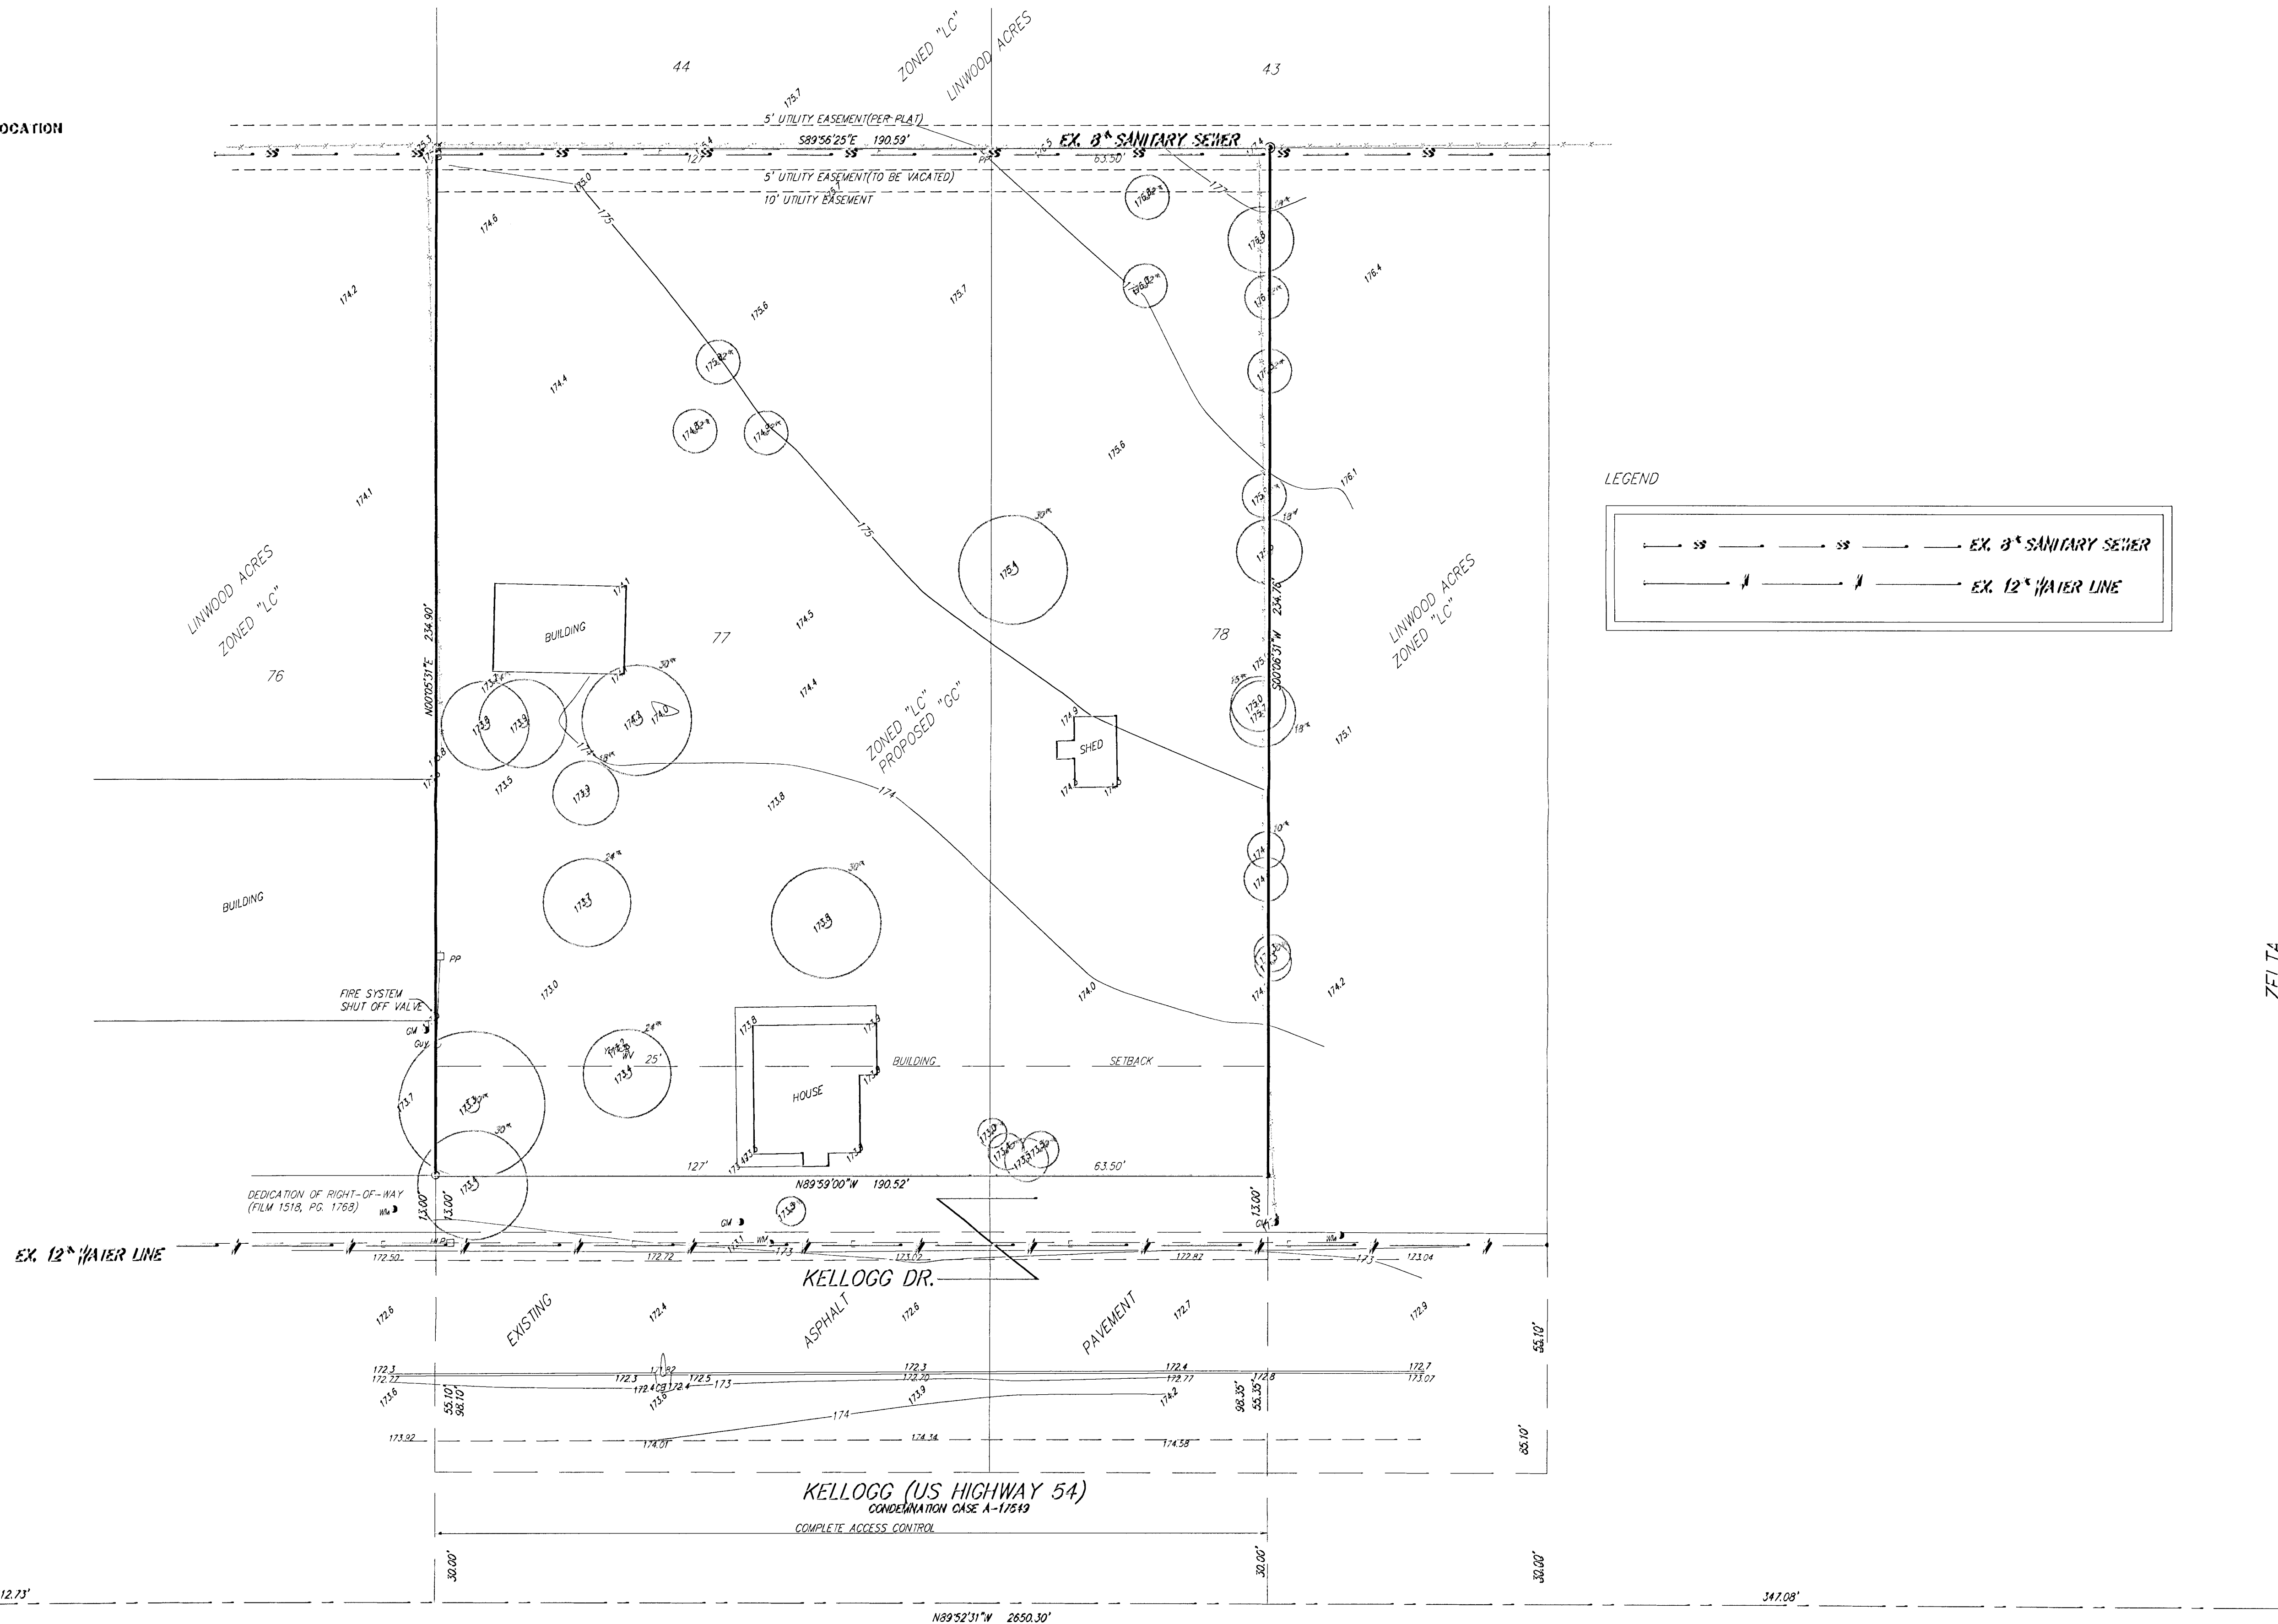

ZELTA