

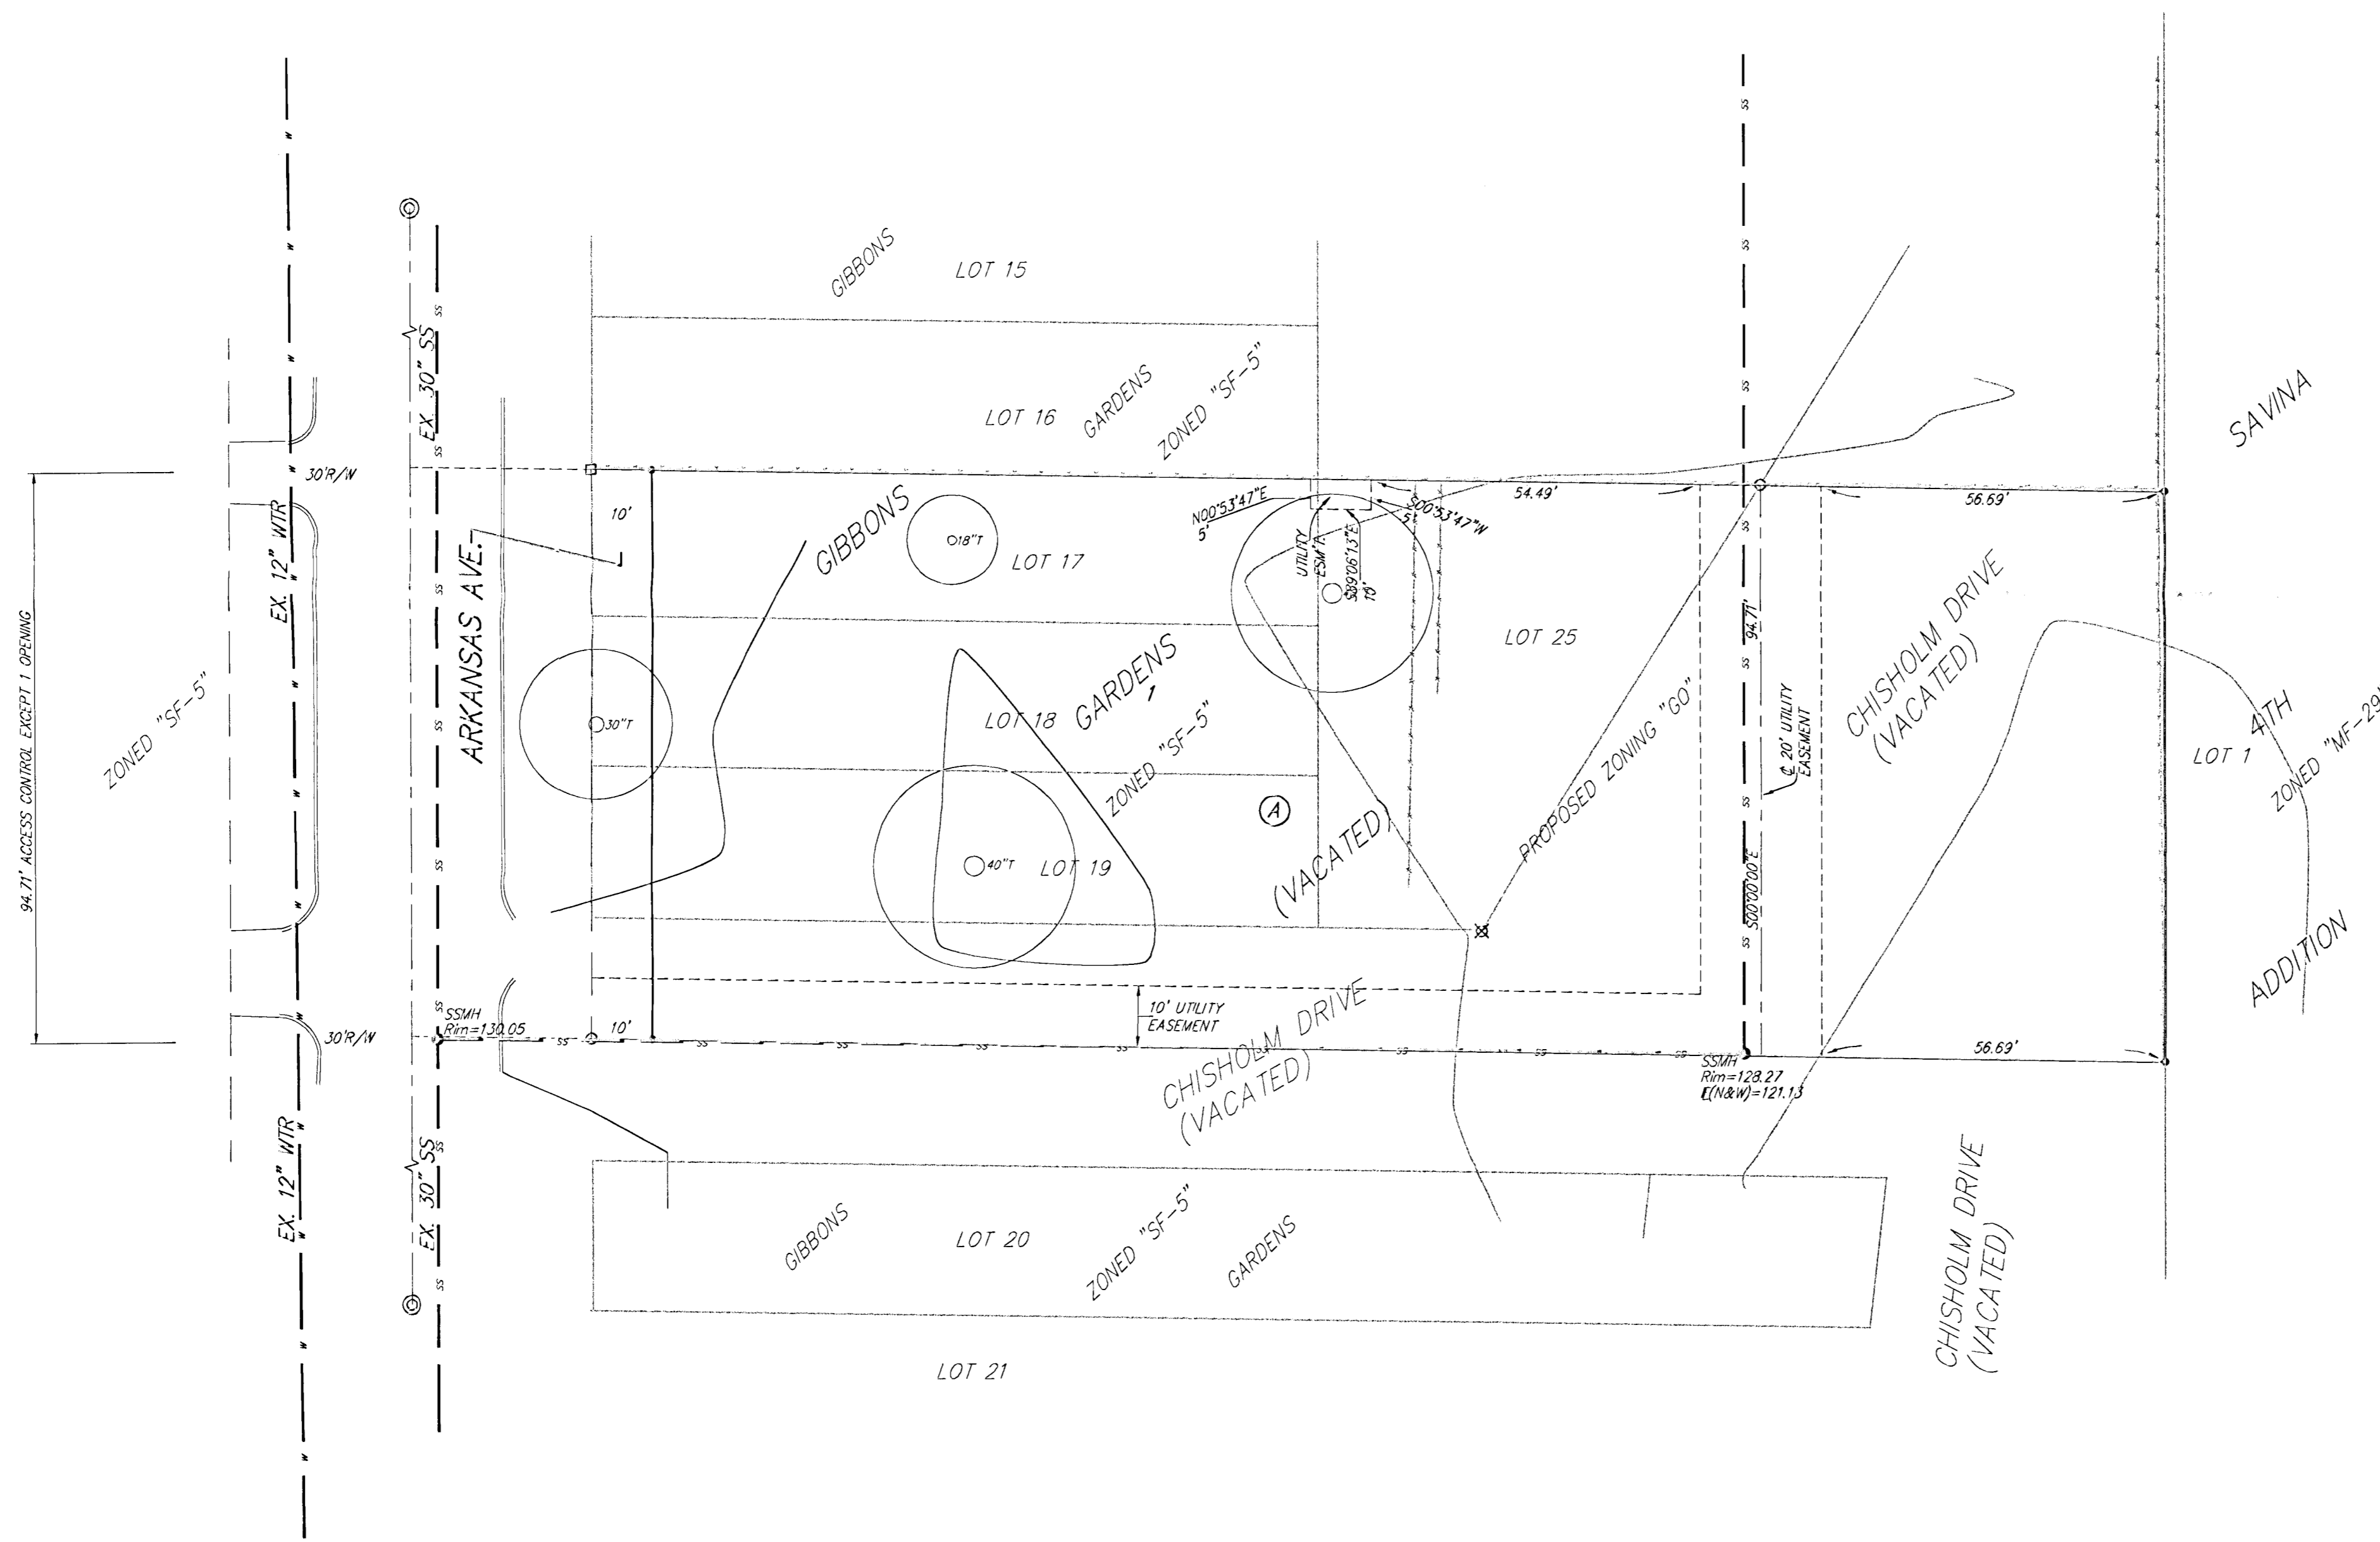


UTILITY PLAN  
**CASA DE LA FAMILIA ADDITION**  
 WICHITA, SEDGWICK COUNTY, KANSAS

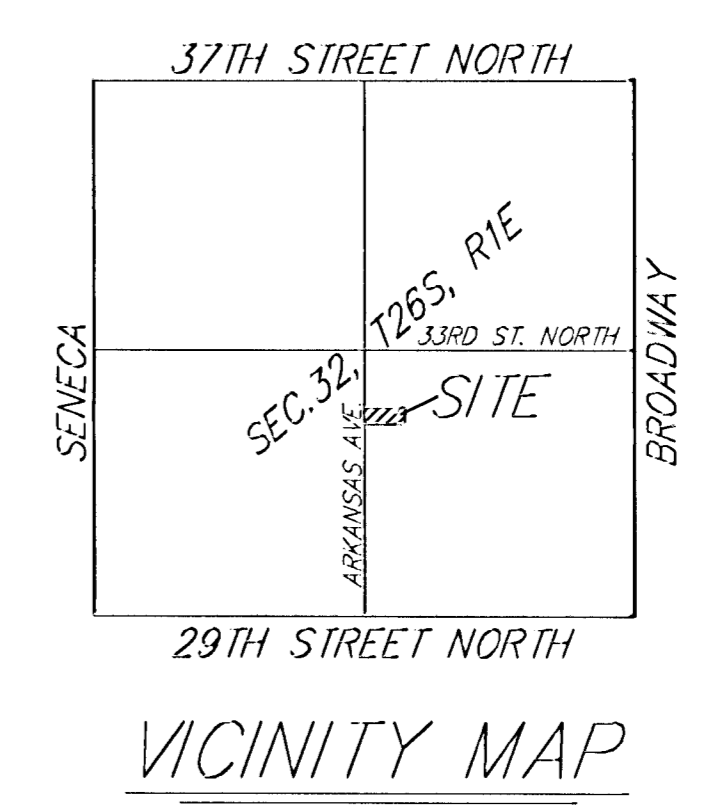

NOTE:  
 FIRE HYDRANT 48.3' W. &  
 181.8' S. OF THE SE CORNER  
 OF LOT 1, BLOCK A.

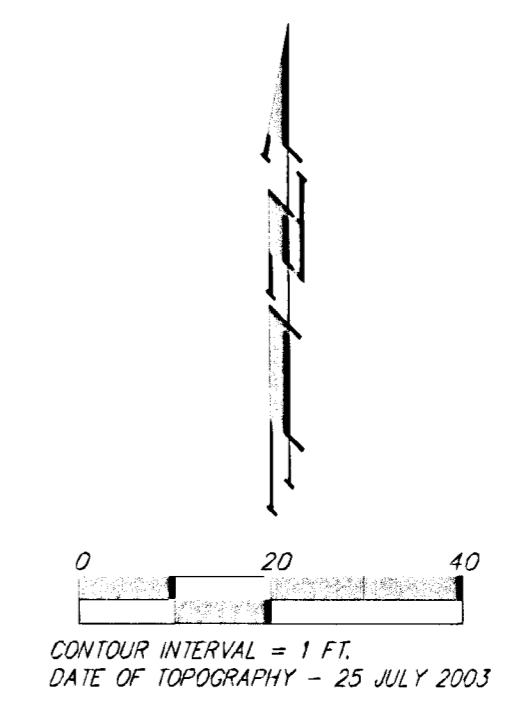

**LEGEND**

	Proposed Water Line (8" Unless Noted Otherwise)
	Existing Water Line (8" Unless Noted Otherwise)
	Proposed Sanitary Sewer Line (8" Unless Noted Otherwise)
	Existing Sanitary Sewer Line (8" Unless Noted Otherwise)
	Proposed Sanitary Sewer Manhole
	Proposed Fire Hydrant
	Proposed Sanitary Sewer Flow