

SCALE: 1" = 60'

### Benchmarks

- BM # 1 - City of Wichita Disc in the Northwest Corner of 37th Street North and Worner Elev. = 1324.06 MSL
- BM # 2 - 1" Cut on the Top of Curb in the NE Corner of the Parking Lot for The Word of Life Church at 37th Street North & Meridian. Elev. = 1323.11 MSL
- BM # 3 - RR Spike in the East Face of Light Pole at the Southwest Corner of 34th Street North & Meridian. Elev. = 1320.32 MSL


MINIMUM BUILDING PAD ELEVATIONS		
LOT	BLOCK	ELEVATION
1-13	A	1322.0
1-10	B	1322.0
1-8	C	1322.0
1-11	D	1322.0
RESERVE "A"		1322.0

NOTES:  
Proposed Top of Pad Elevations Are Shown On Plans.

All Street Elevations Shown on Plans Are for Top of Curb (Full-Height).

Lot dimensions have been omitted on this plan, refer to the recorded plat for this information.

All lots within Mesa Verde Addition shall have a 5 foot interior sideyard setback.

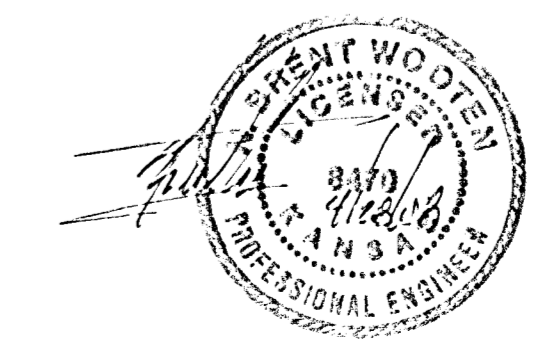

	Mesa Verde Addition	
	Grading Plan	
<small>Baughman Company, P.A. 315 Ellis St. Wichita, KS 67211 P 316-262-7271 F 316-262-0149 ENGINEERING   SURVEYING   PLANNING   LANDSCAPE ARCHITECTURE</small>		
PROJECT NUMBER	DESIGN	DRAWN
	NBW	JAK
REVISIONS:	APPROVED	DATE
		4/10/08
	SCALE	
	1" = 60'	
	SHEET	1 OF 1