

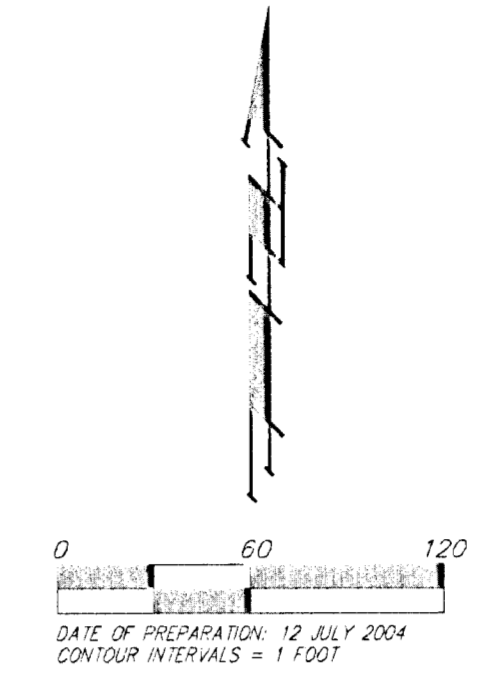


UTILITY PLAN
MESA VERDE ADDITION
 WICHITA, SEDGWICK COUNTY, KANSAS

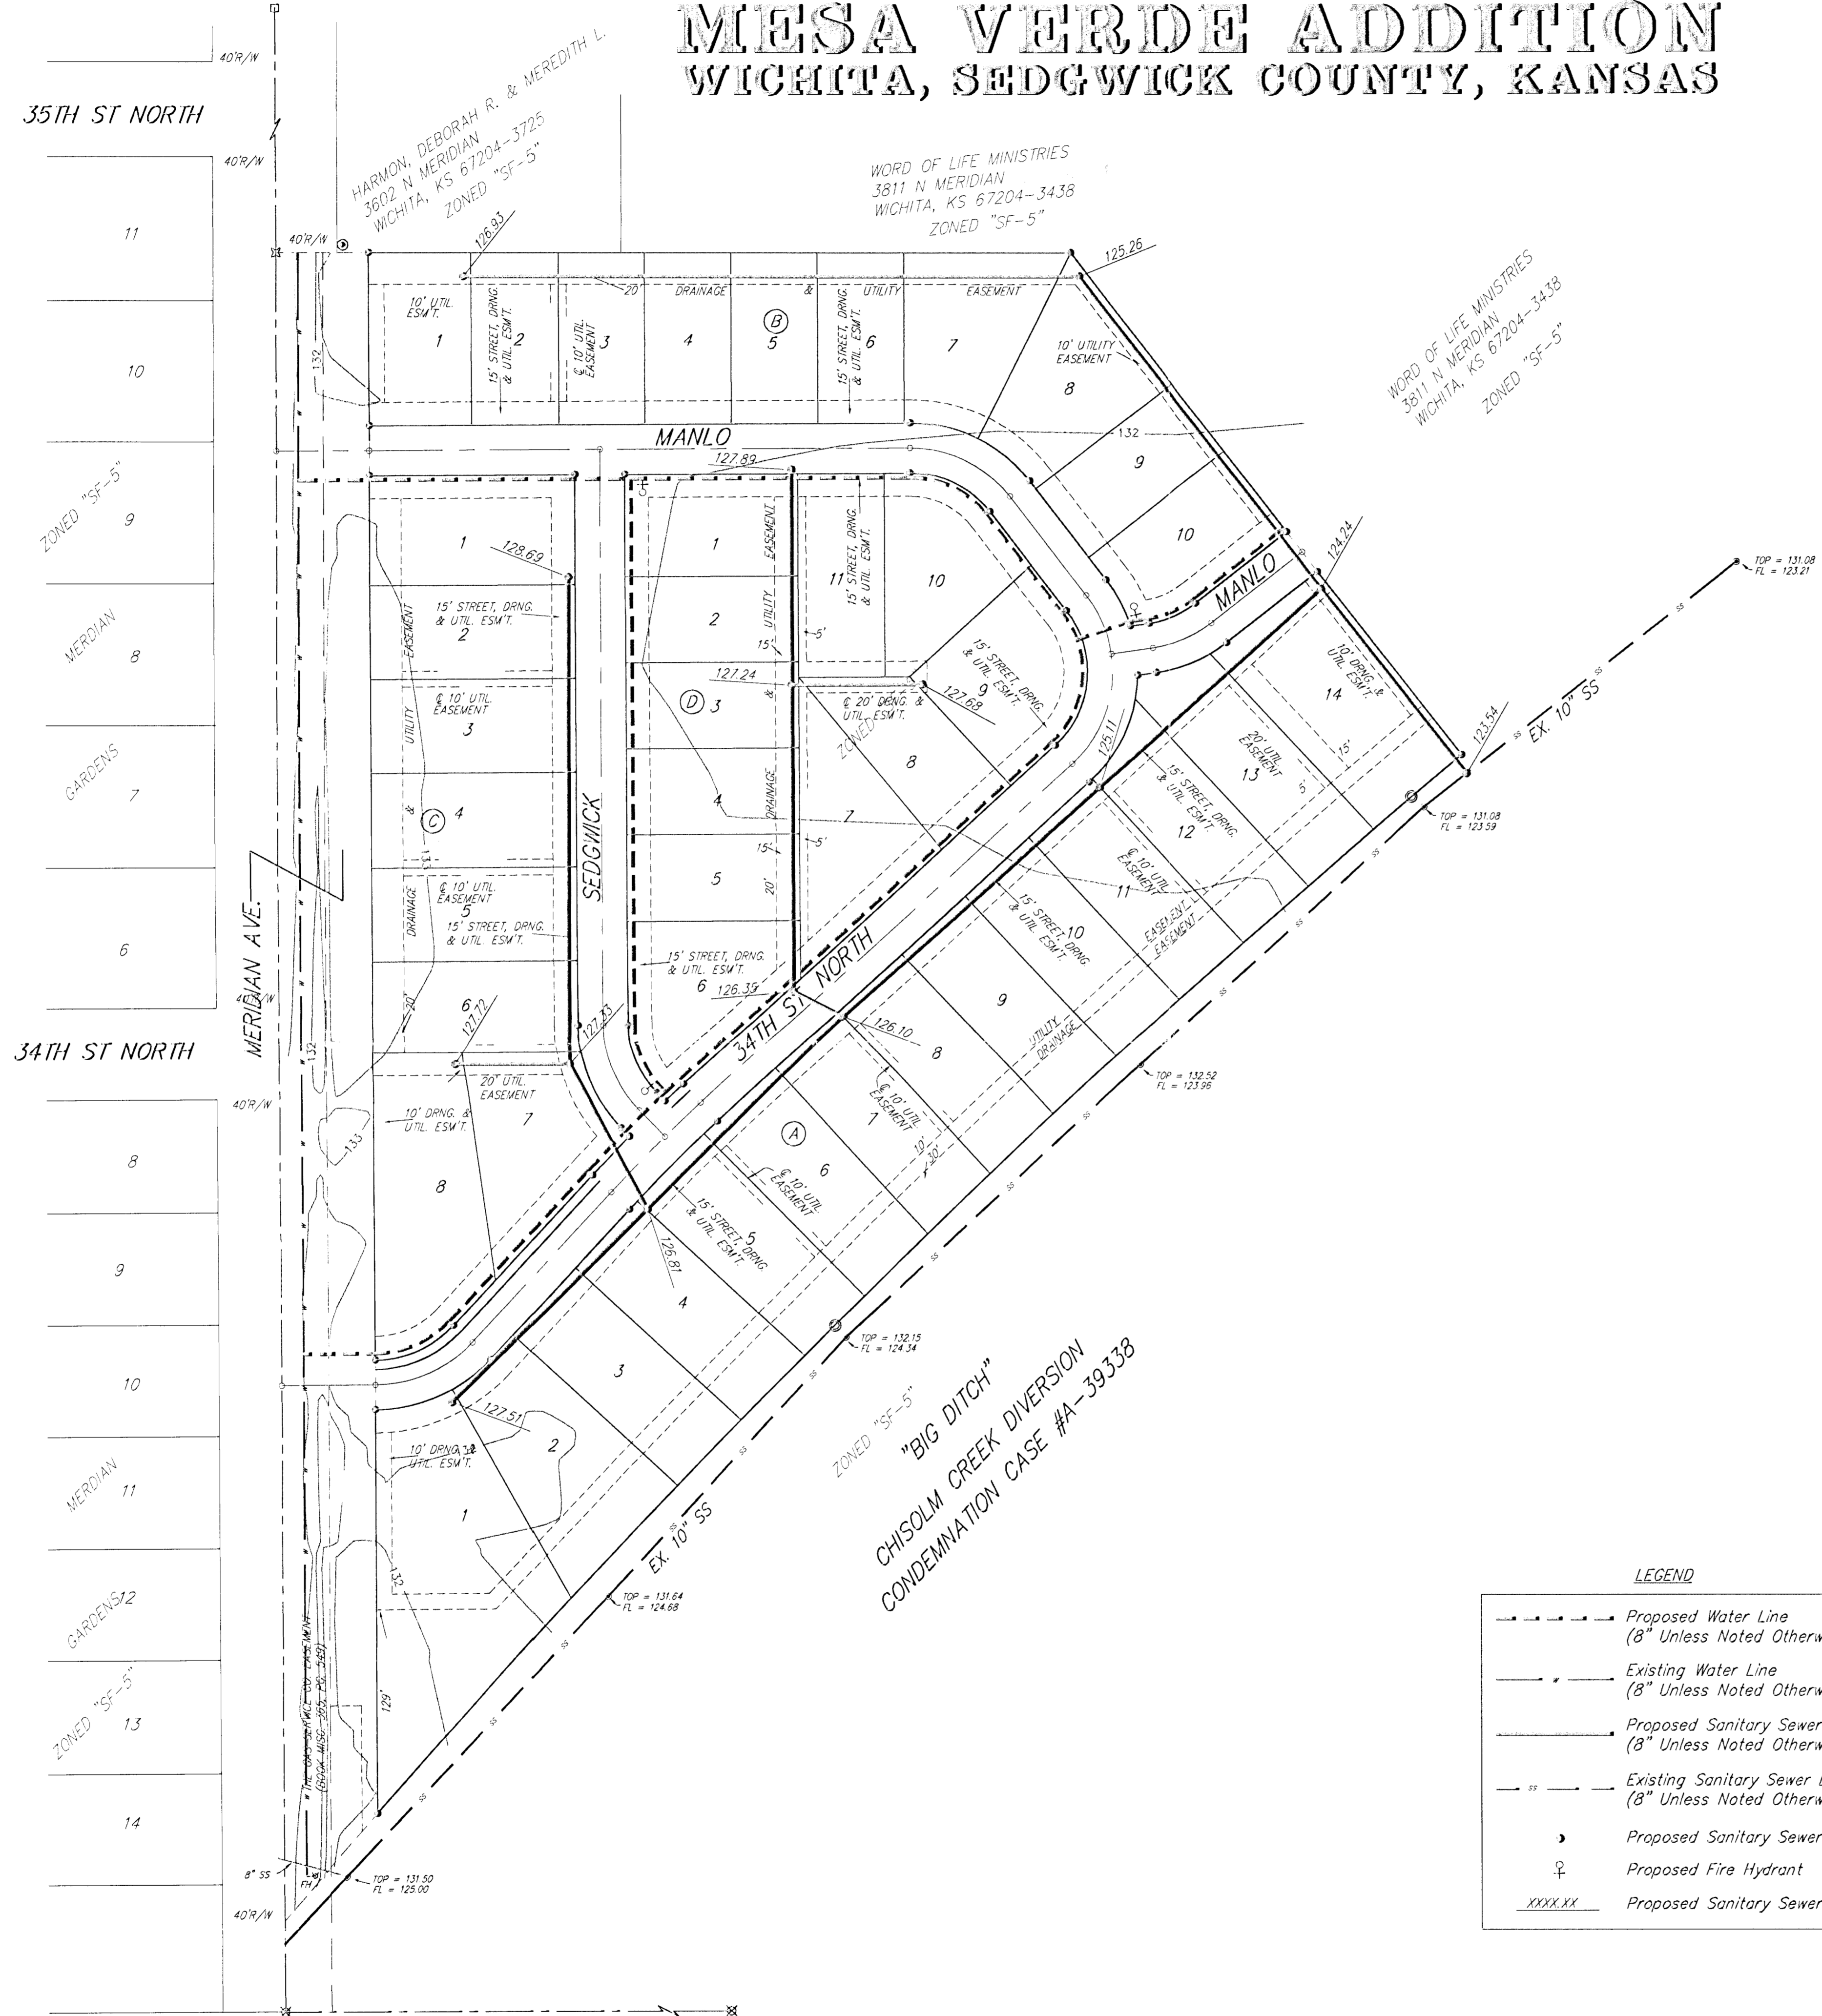

- # = #4 REBAR W/ "BAUGHMAN" CAP (FOUND)
- 3 = #4 REBAR W/ "BAUGHMAN" CAP (SET)
- ⊙ = #4 REBAR W/ "TITLIS" CAP (FOUND)
- SS = 1" IRON (FOUND)
- = 1/2" IRON (FOUND)

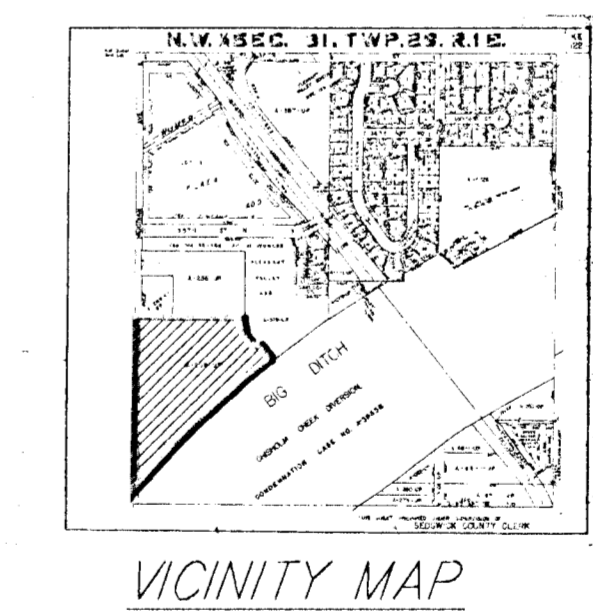

NOTE:
 ALL LOTS WITHIN MESA VERDE ADDITION
 SHALL HAVE A 5 FOOT INTERIOR SIDEYARD SETBACK.

LEGEND

	Proposed Water Line (8" Unless Noted Otherwise)
	Existing Water Line (8" Unless Noted Otherwise)
	Proposed Sanitary Sewer Line (8" Unless Noted Otherwise)
	Existing Sanitary Sewer Line (8" Unless Noted Otherwise)
	Proposed Sanitary Sewer Manhole
	Proposed Fire Hydrant
	Proposed Sanitary Sewer Flow

ZONED "SF-5"
 "BIG DITCH"
 CHISOLM CREEK DIVERSION
 CONDEMNATION CASE #A-39338