


TYPICAL NON-VIEW OUT DETAIL  
NO SCALE

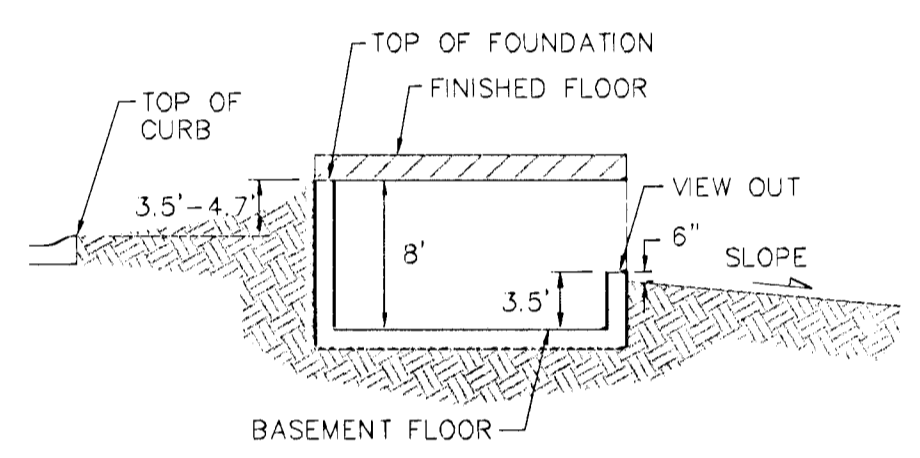

TYPICAL VIEW OUT DETAIL  
NO SCALE

- NOTES:**
- Proposed Top of Foundation Elevations Are Shown on Plans. Contractor to Set Finished Floor Elevations.
  - All Street Elevations Shown on Plans Are for Top of Curb (Full-Height).
  - This Grading Plan is Designed with View-Outs. Elevations Shown at Rear of House (XX.X V.O.).
  - Lot dimensions have been omitted on this plan, refer to the recorded plat for this information.
  - \* May Require Extra Deep Foundation
  - \*\*Shallow Sanitary Sewer Depths, Builder to Verify Sanitary Sewer Depths Prior to Construction to Ensure Basement Service

		<b>MESA VERDE ADDITION</b> <b>GRADING PLAN</b>	
		<small>Baughman Company, P.A. 315 Ella St. Wichita, KS 67211 P 316-262-7271 F 316-262-0149  ENGINEERING   SURVEYING   PLANNING   LANDSCAPE ARCHITECTURE</small>	
PROJECT NUMBER	DESIGN	DRAWN	
	BLG	BLG	
REVISIONS:	APPROVED	DATE	
		08/18/04	
	SCALE	noted	
	SHEET		
			<b>1 OF 1</b>