
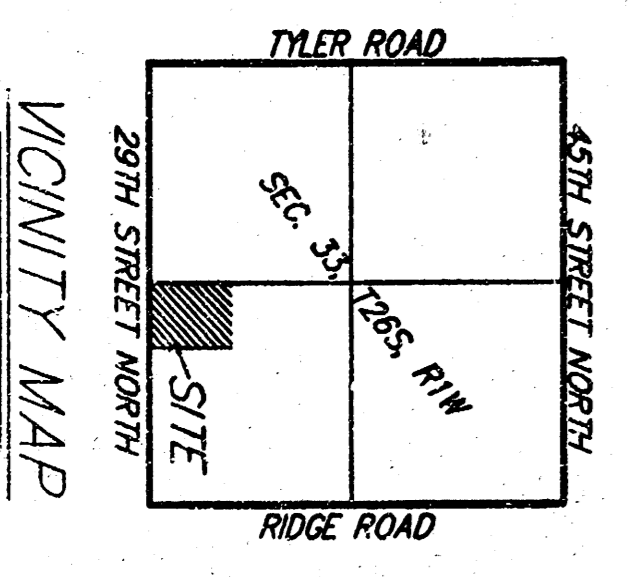
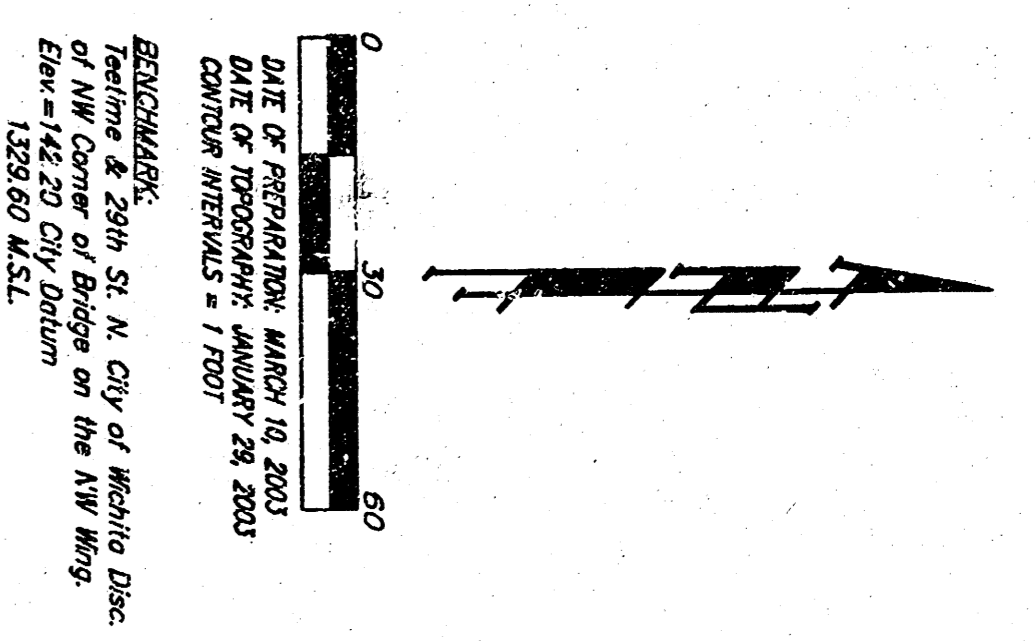



# DRAINAGE PLAN 29TH ST. N. CHURCH ADDITION WICHITA, SEDGWICK COUNTY, KANSAS

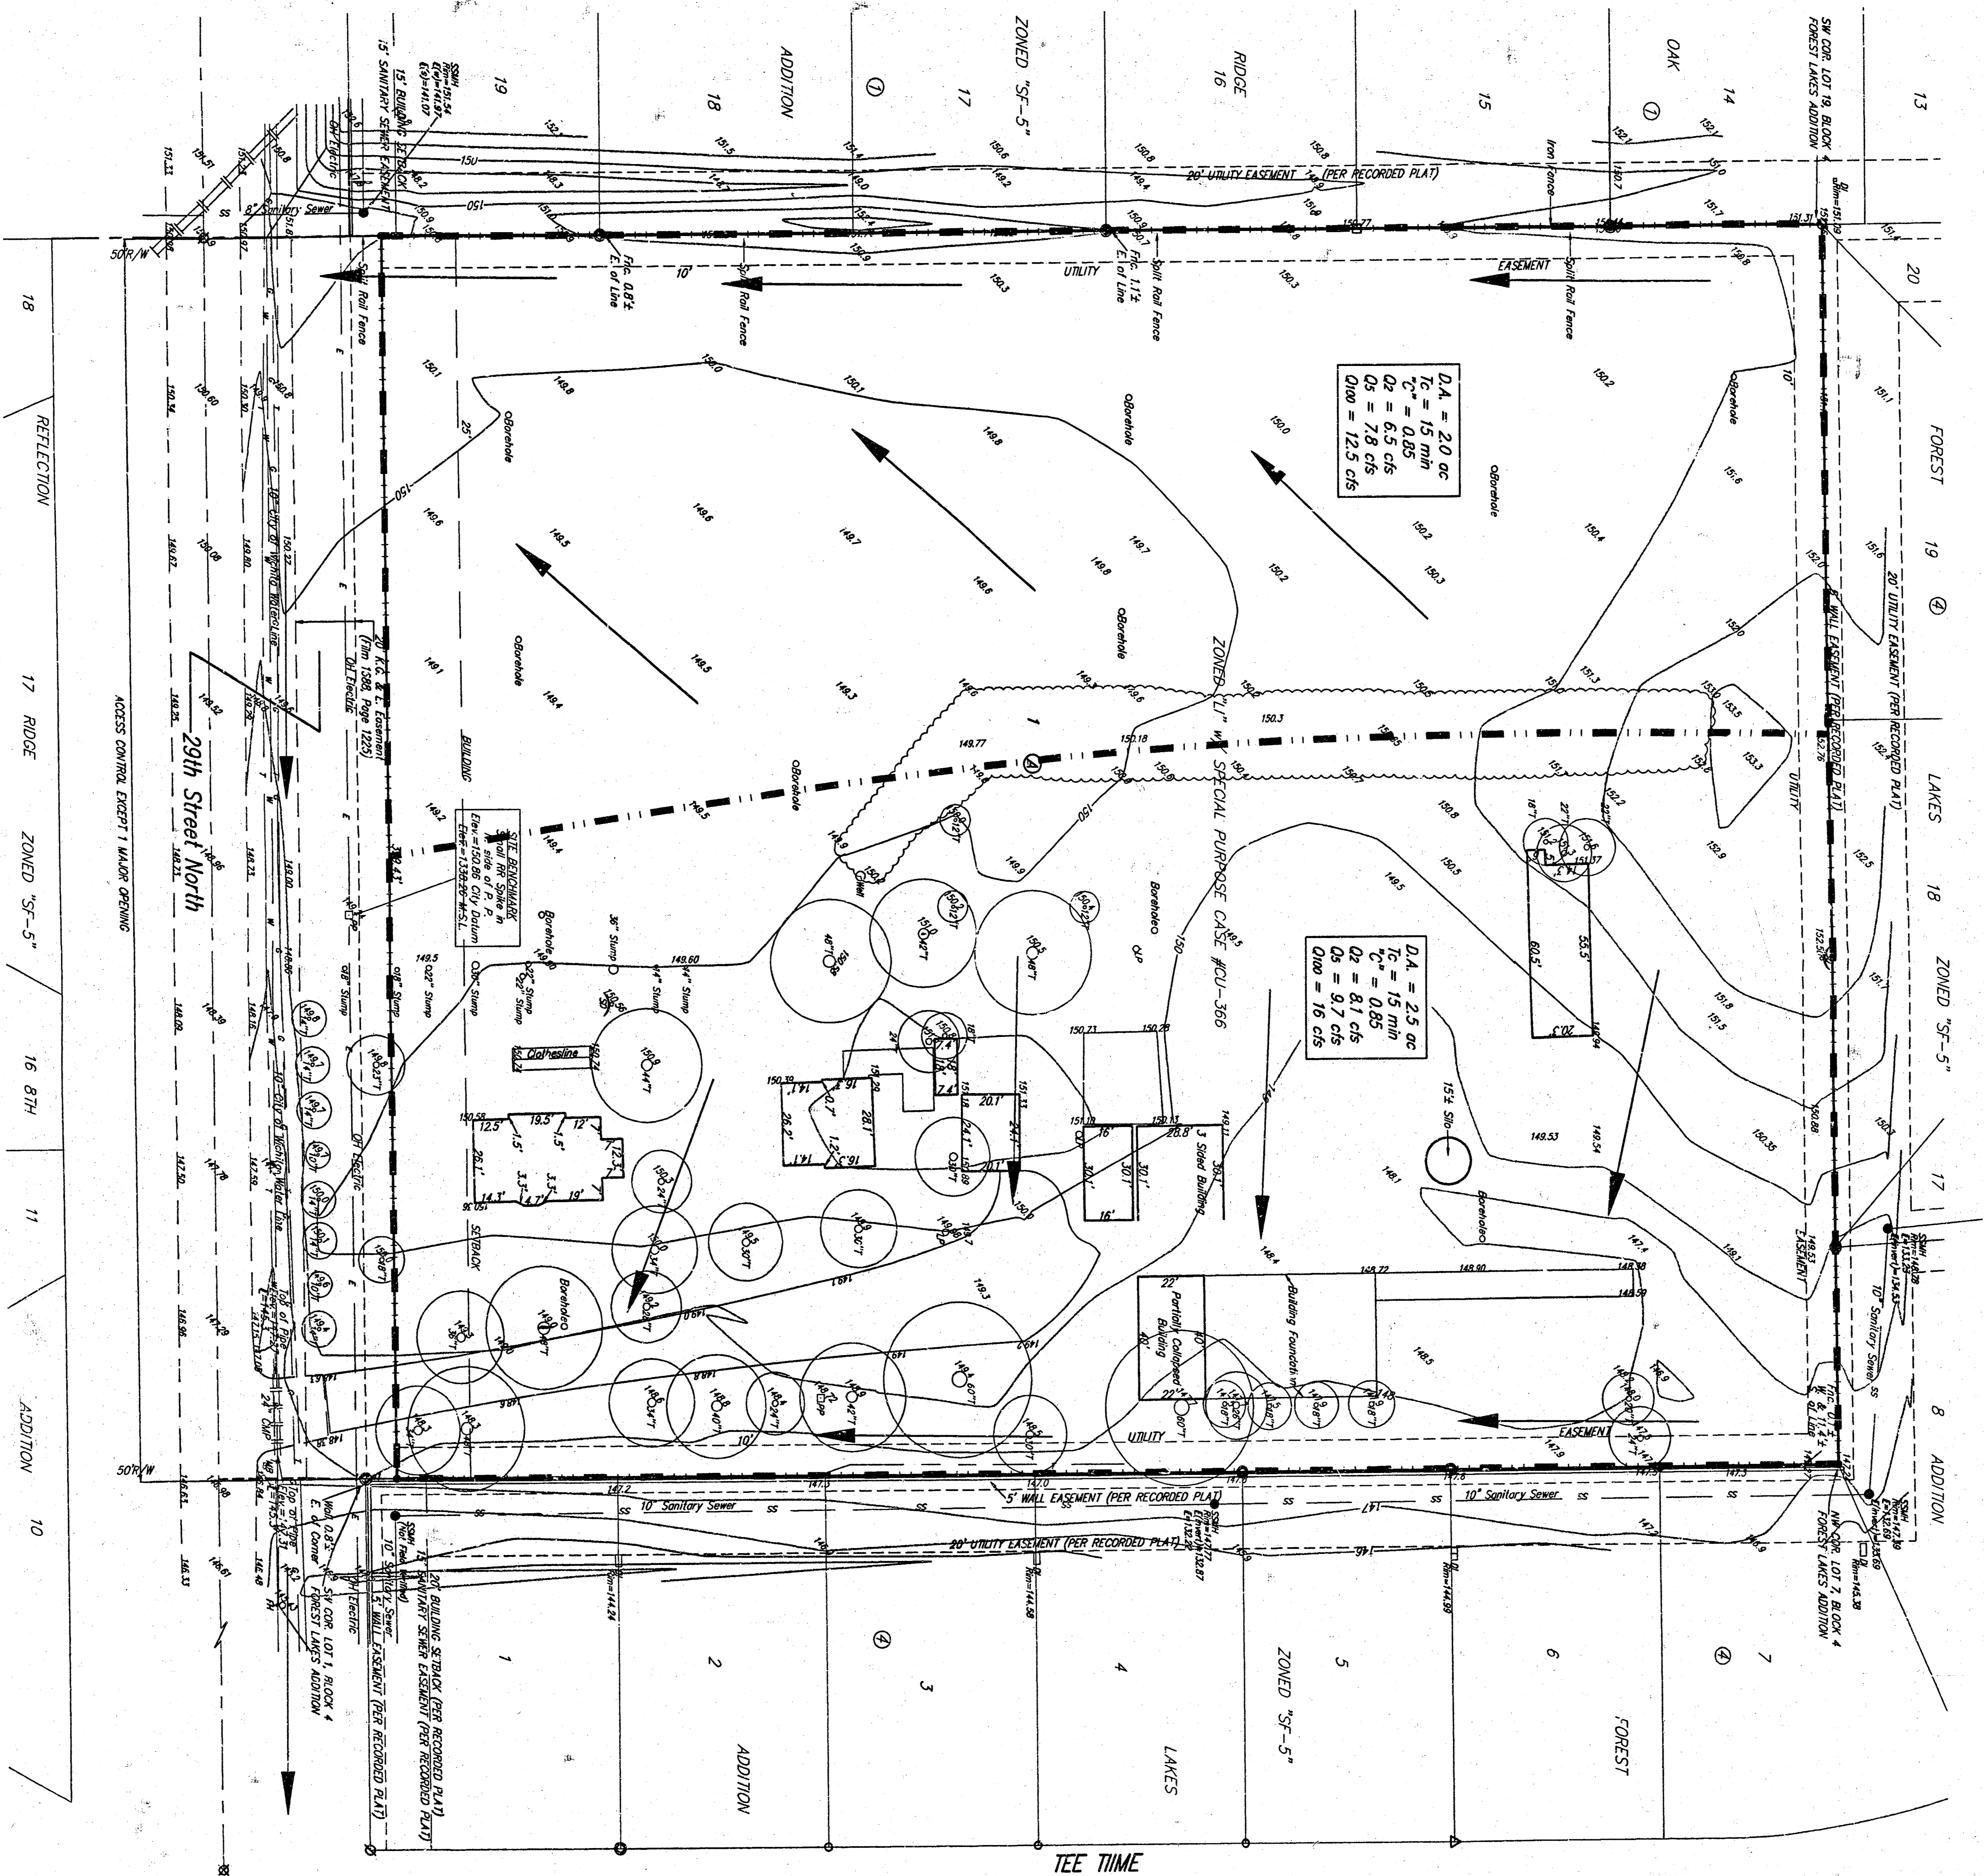


**BAUGHMAN COMPANY P.A.**  
 ENGINEERING, SURVEYING & PLANNING  
 314-262-2321 • 210 S. MAIN • WICHITA, KANSAS 67211  
 29 MARCH 2003