


TERRA TECH

LAND SURVEYING INC.


2445 West Cawley
Wichita, Kansas 67203-1807
(316) 267-0744 / 267-2348

ALDON ADDITION
(Drainage)

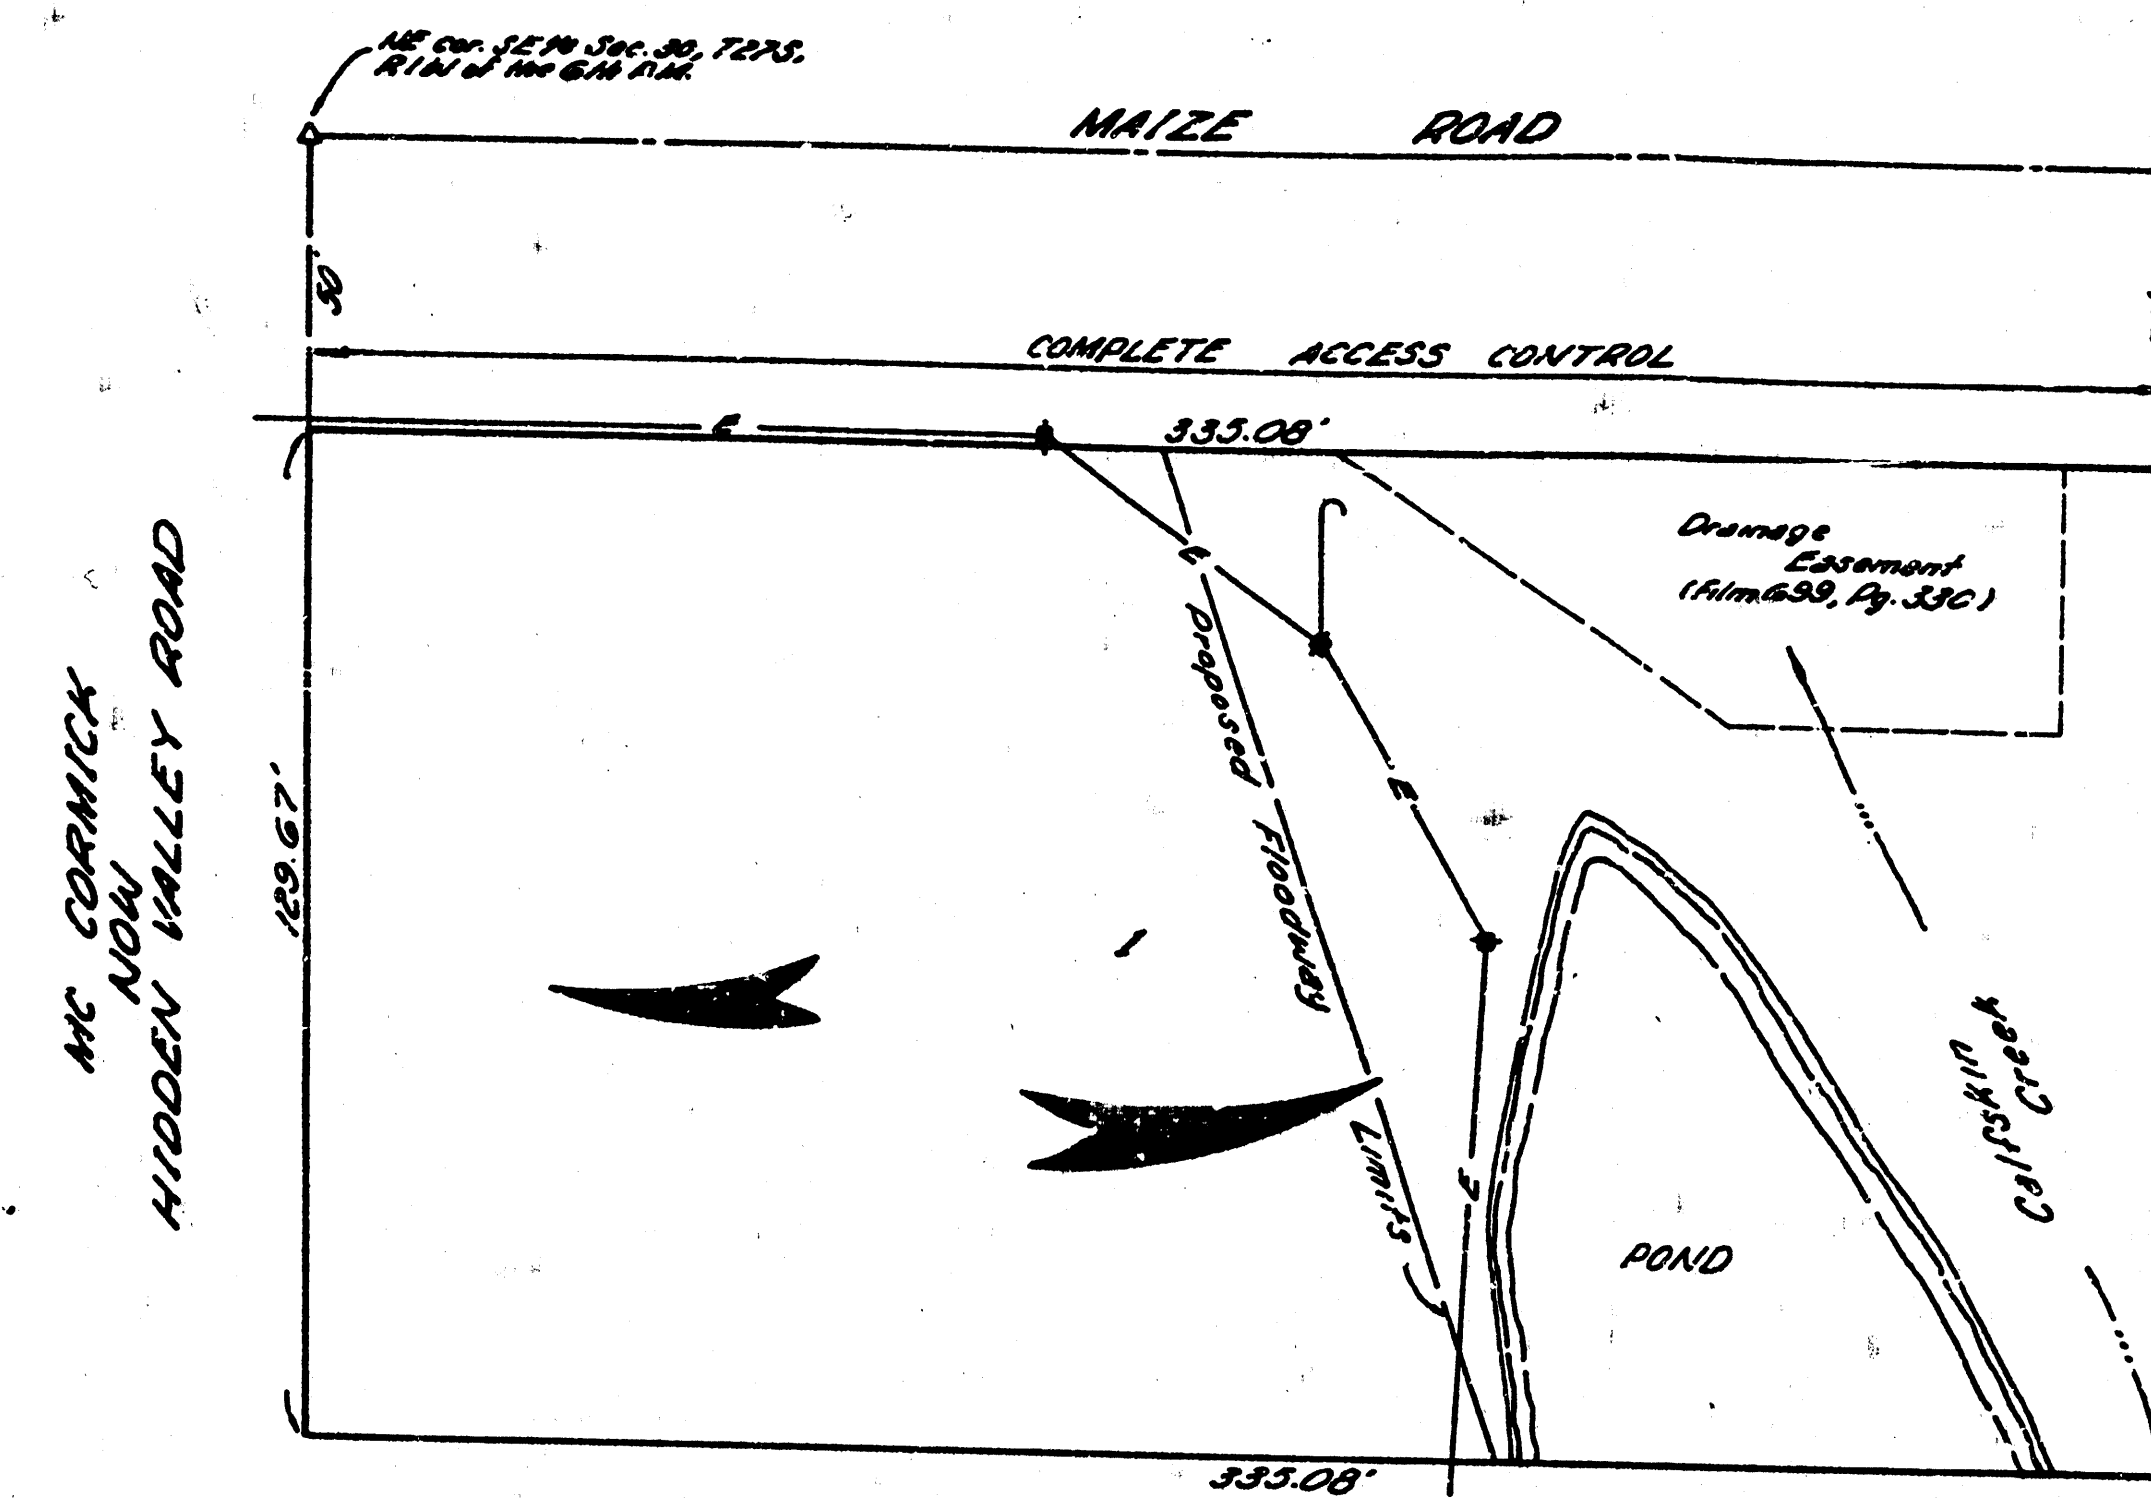

FLOOD STUDY
CROSS-SECTION A
BASE FLOOD 1316.4

LOCATION MAP

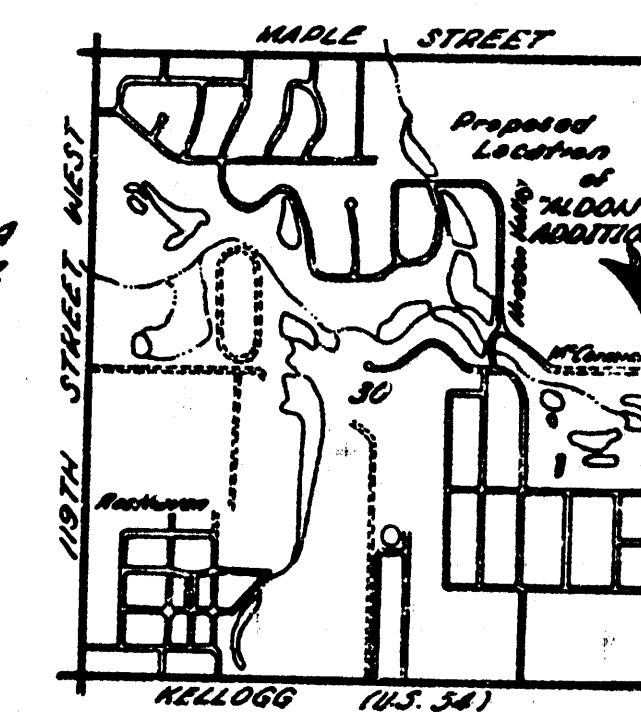

SCALE: 1" = 2000'

DRAINAGE CONCEPT

SCALE: 1" = 40'
FILE #100007
8 MAY, 1987

GENERAL NOTES:

Check point mark is 15' AC located
at intersection of Maple / Maize.
Sinking line located approx. 10' south
and 10' west of 15' AC (15' x 330').
Interceptor - 15' x 20' (15' x 20').