


Arboretum

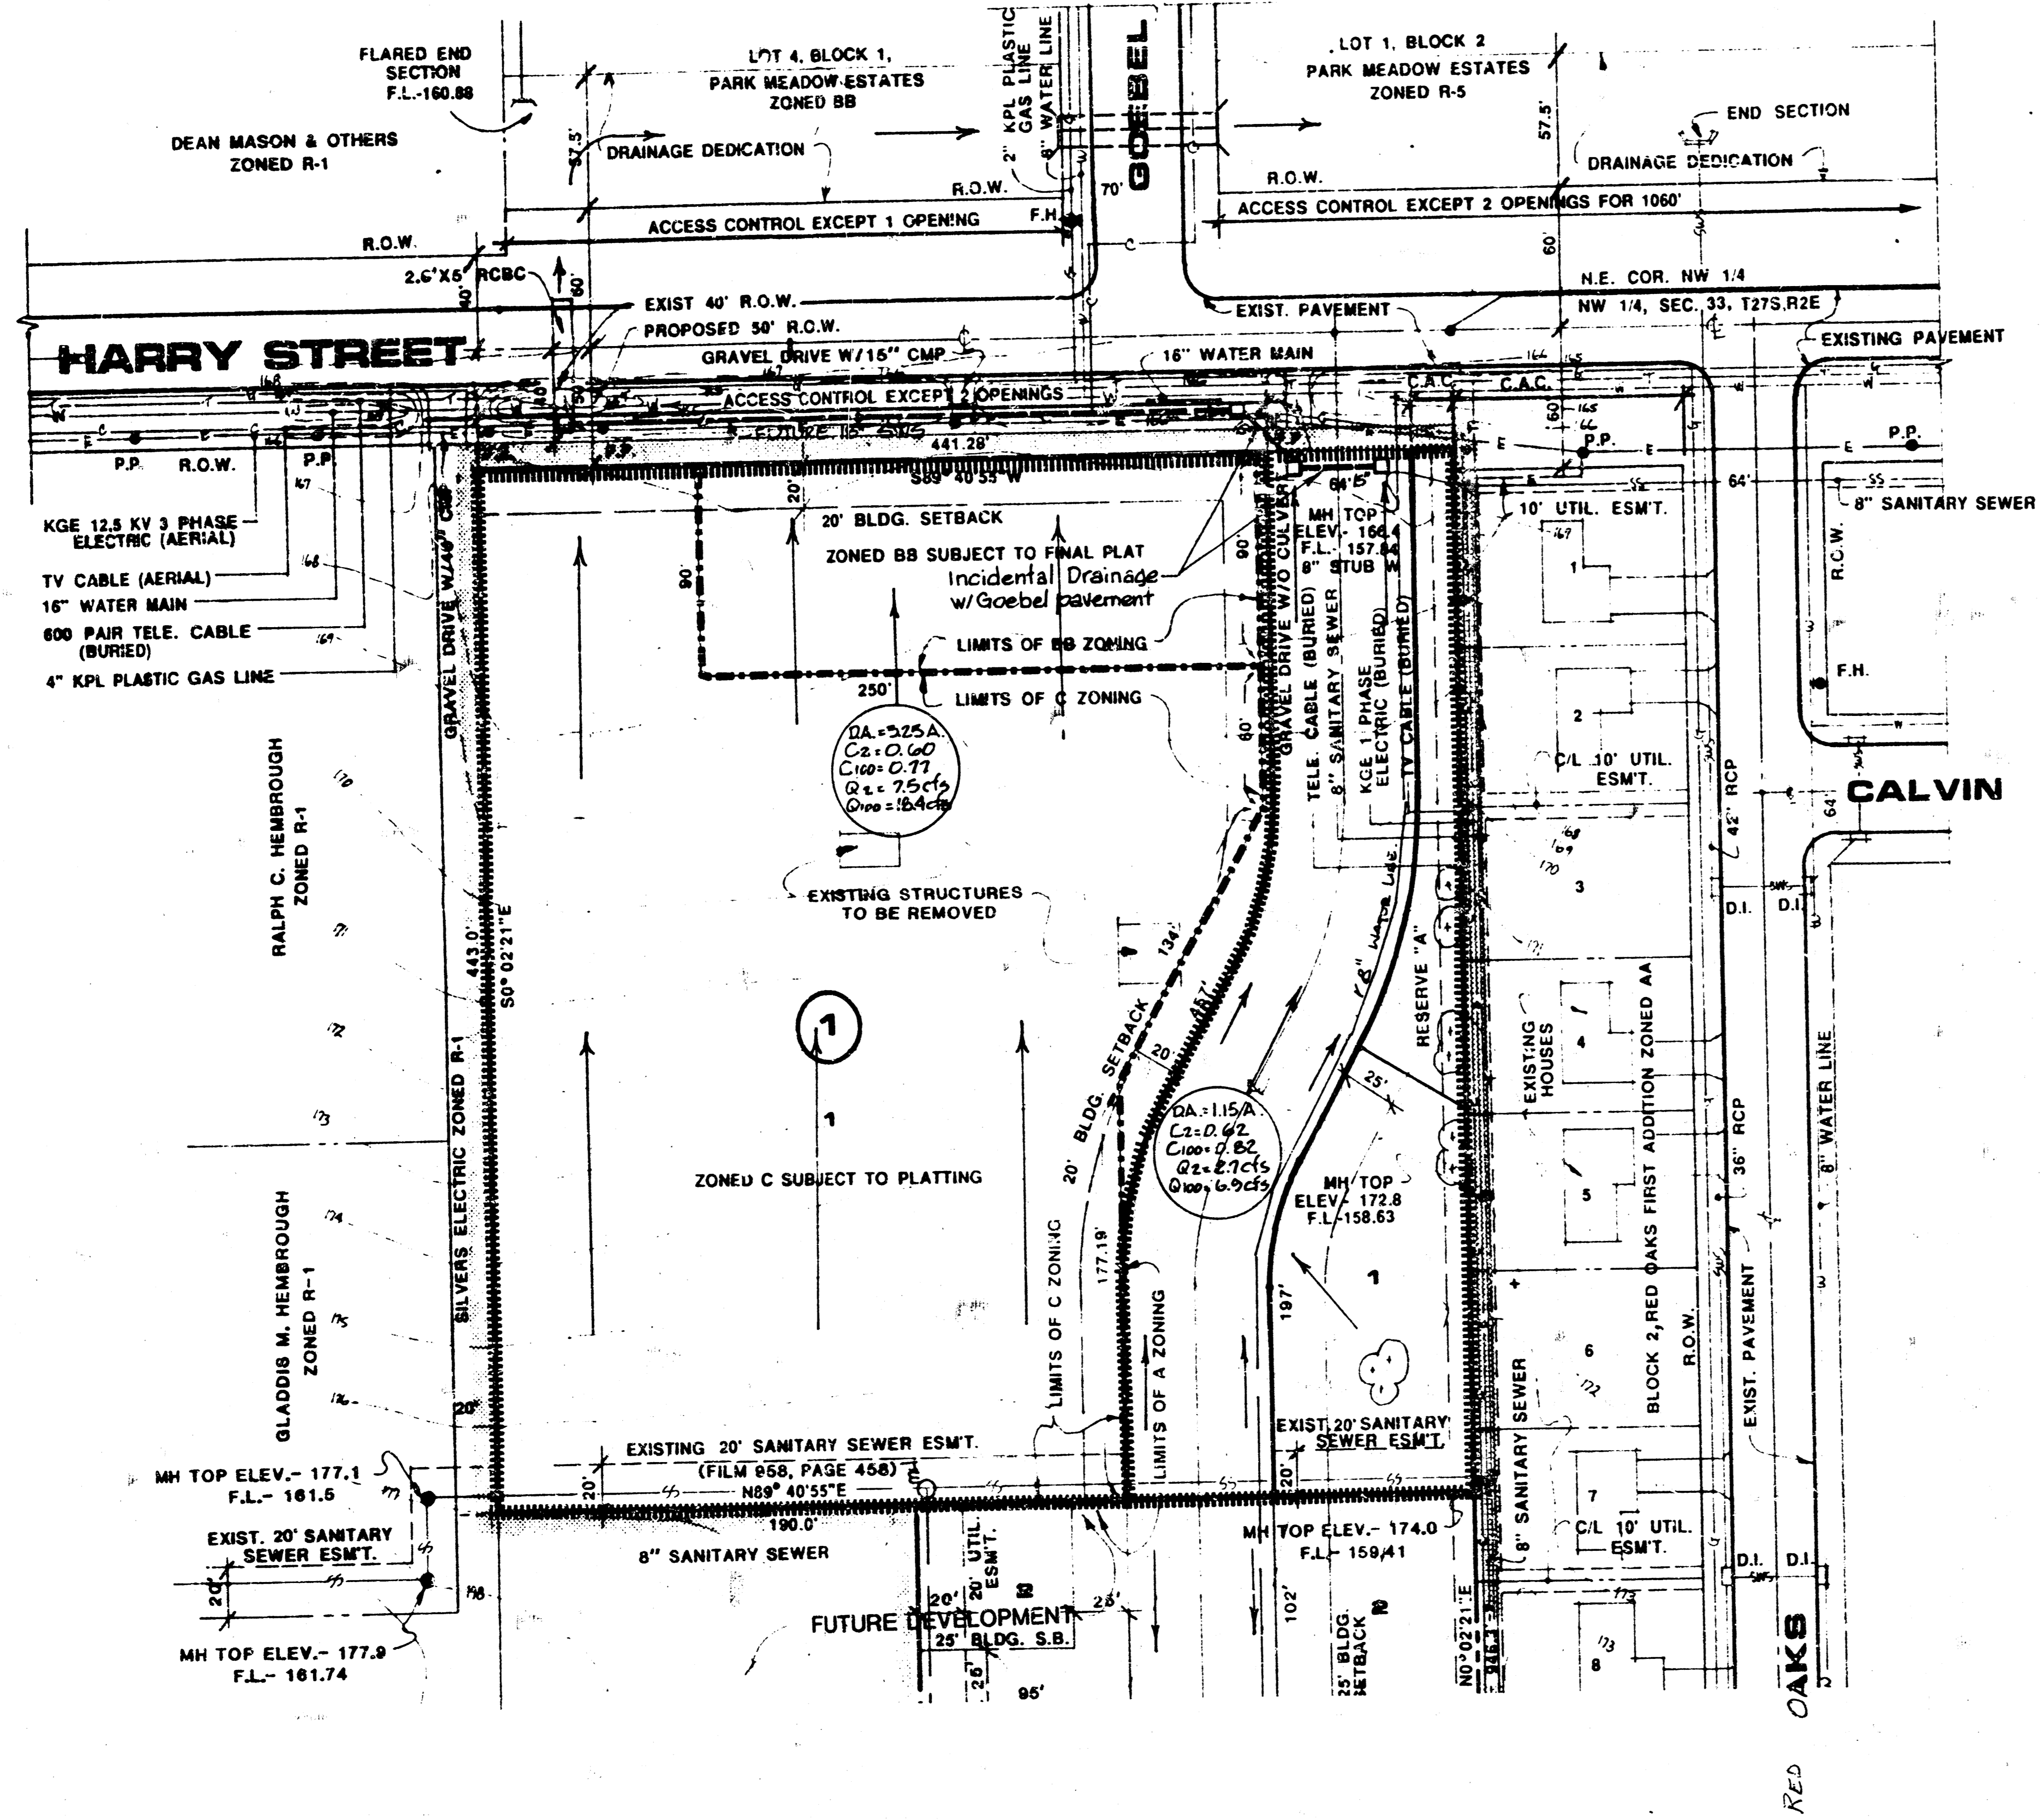

DRAINAGE PLAN
THE ARBORETUM ADDITION
 WICHITA, KANSAS

BAUGHMAN COMPANY P. A.
 SURVEYING & ENGINEERING
 316/242-7271 • 315 ELLIS • WICHITA, KANSAS 67211
 DEC. 30, 1988