



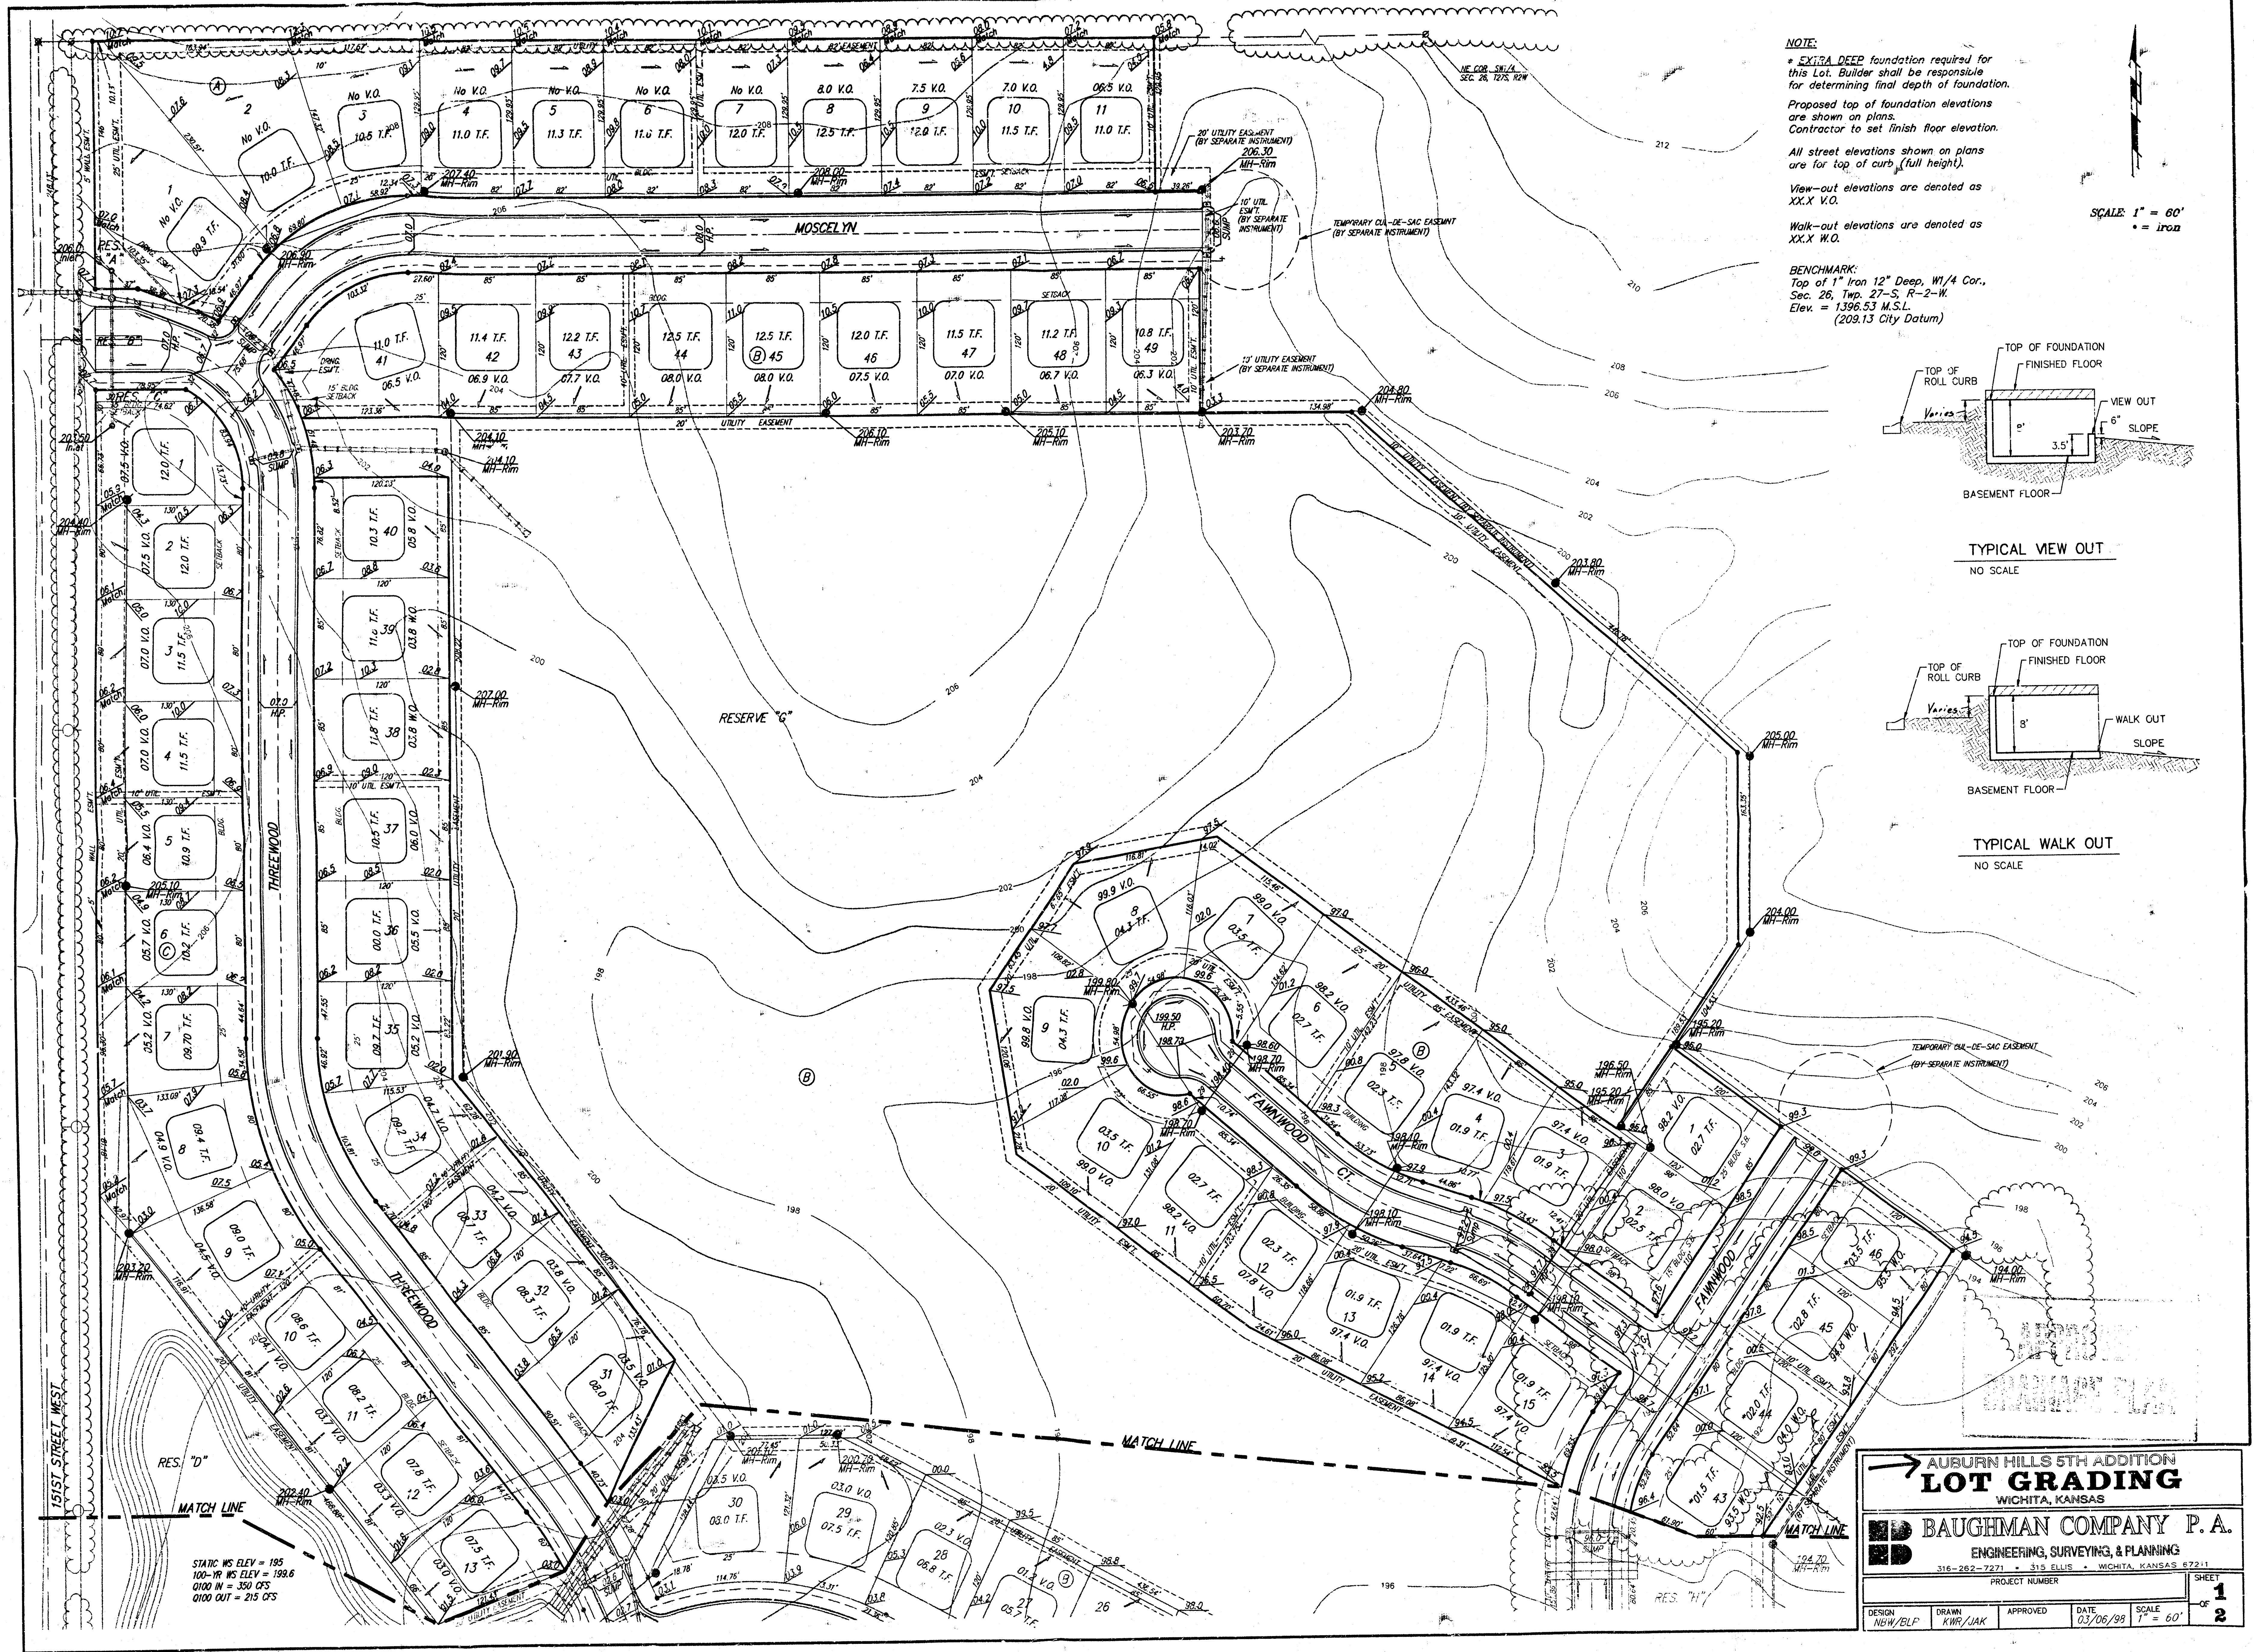

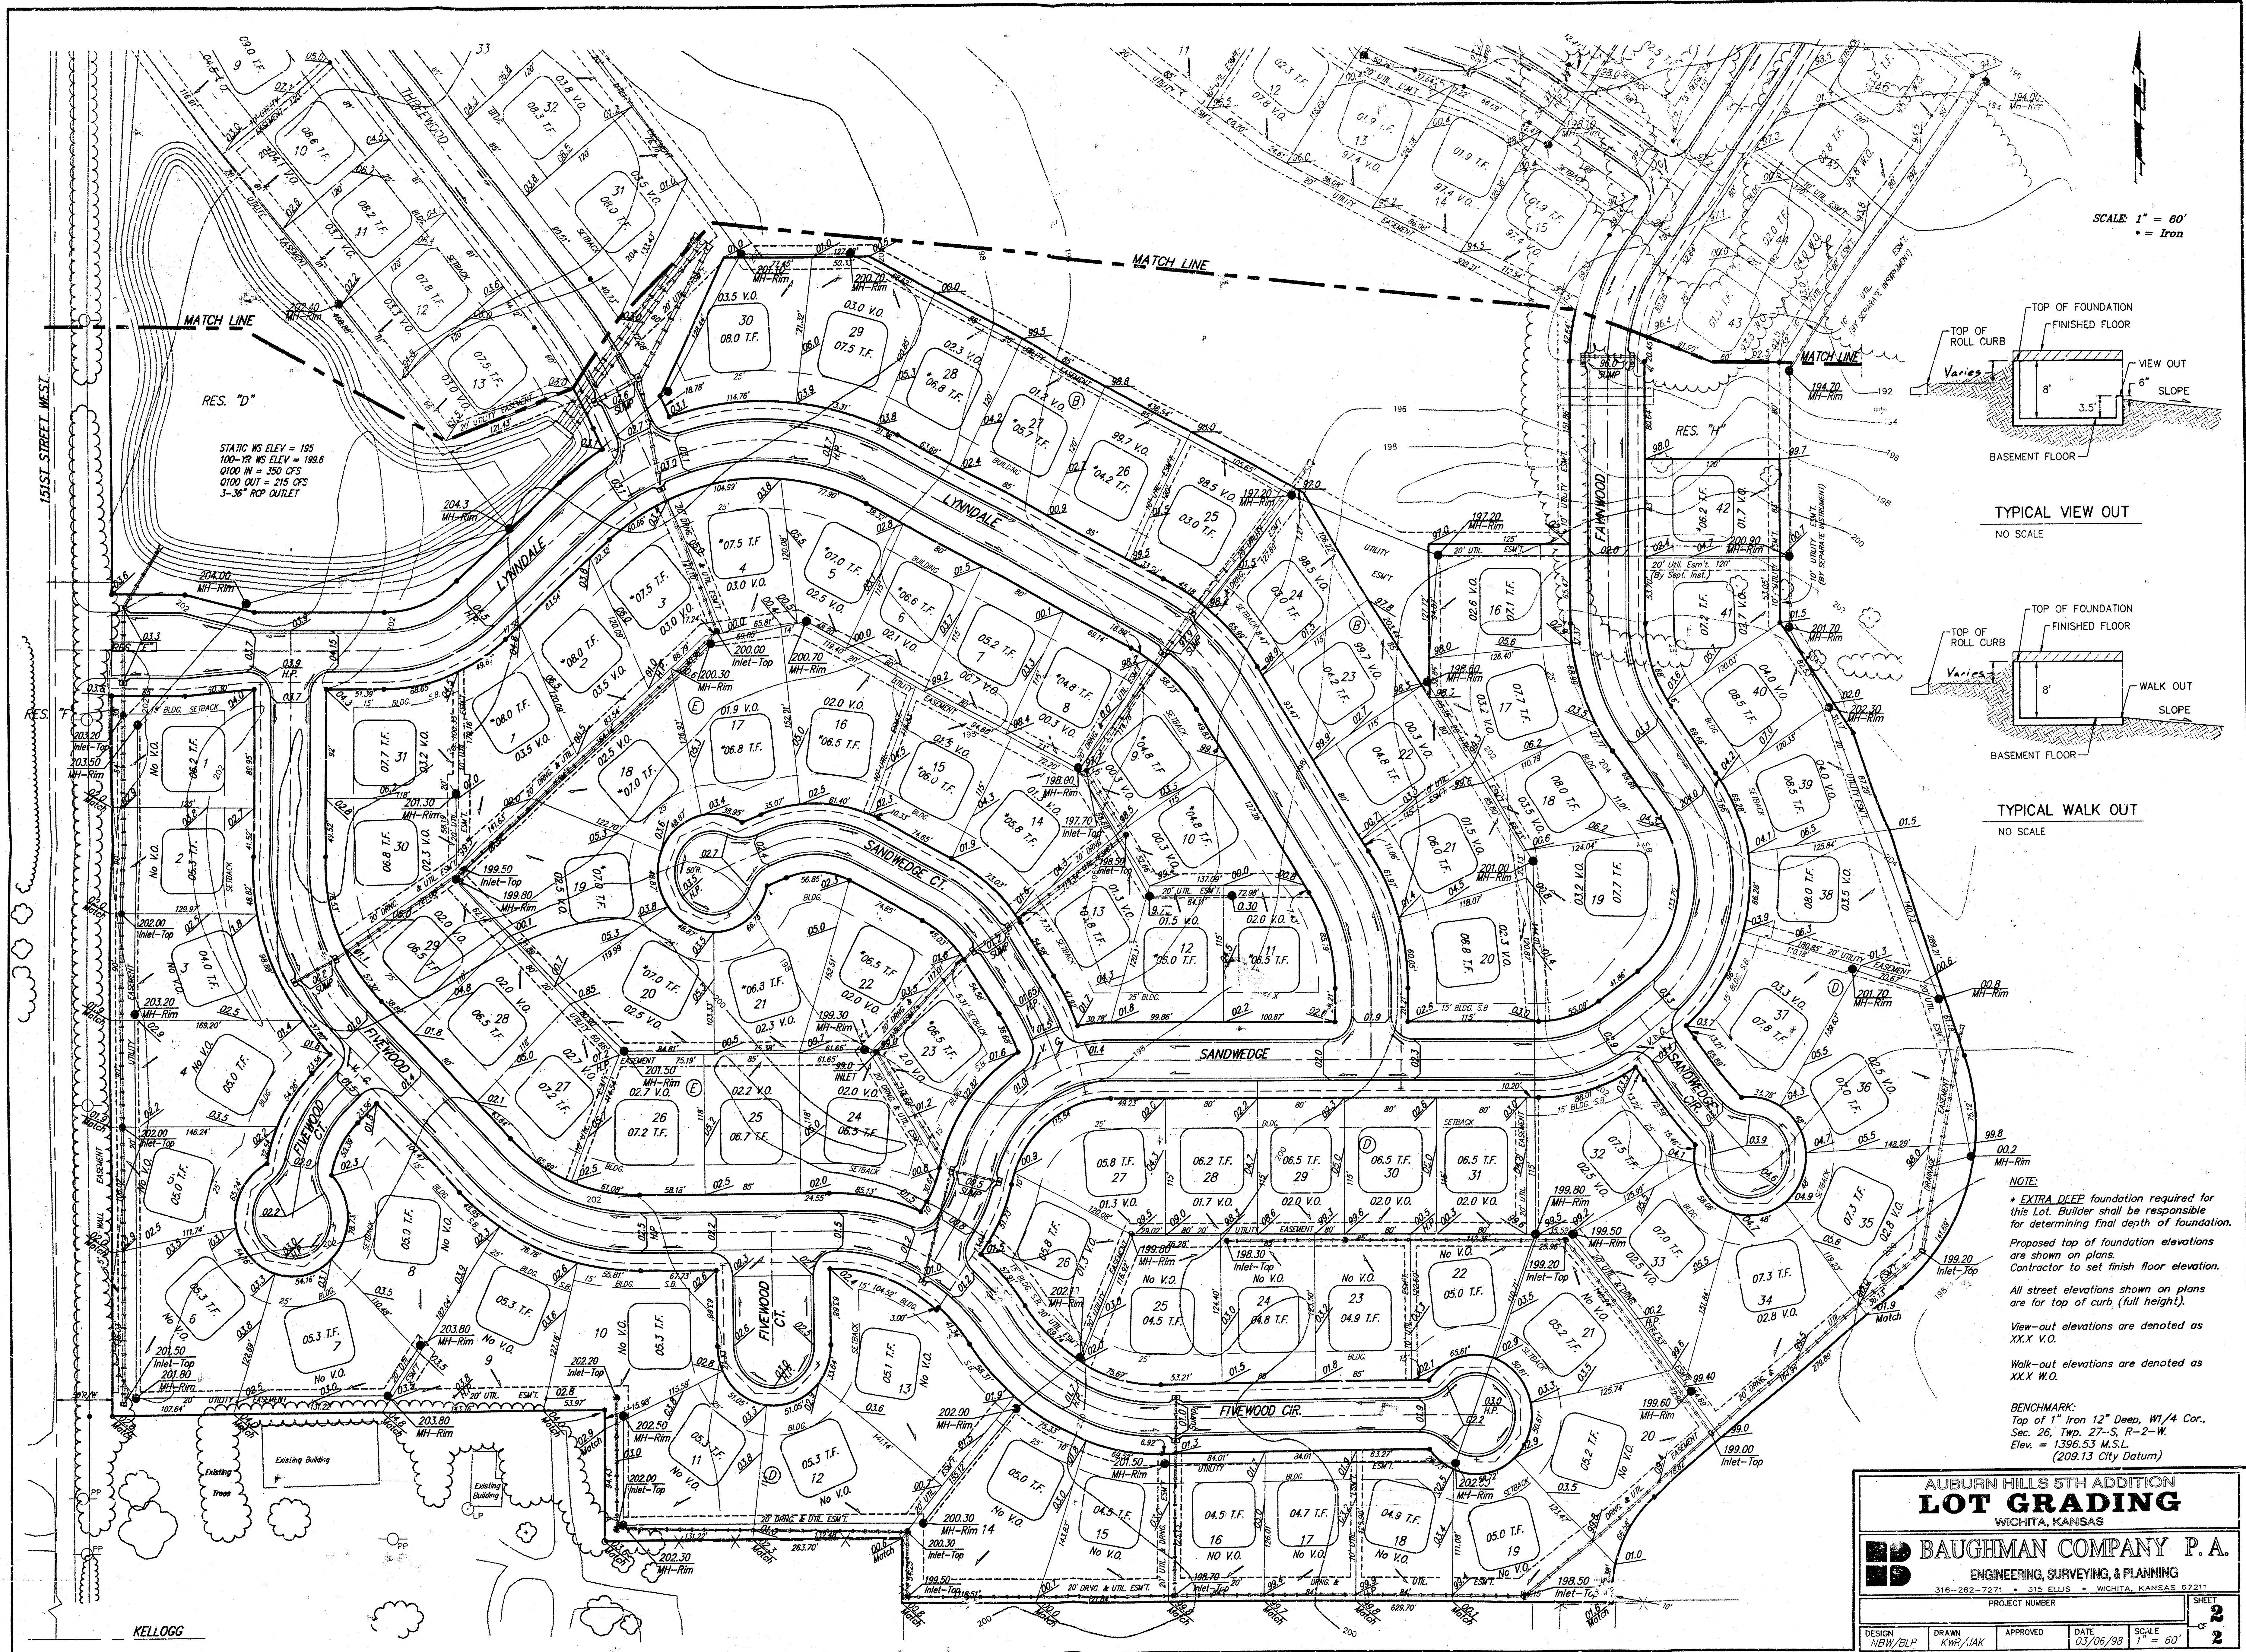

AUBURN HILLS 5TH ADDITION
LOT GRADING
WICHITA, KANSAS

BAUGHMAN COMPANY P.A.
ENGINEERING, SURVEYING, & PLANNING
316-262-7271 • 318 ELLIS • WICHITA, KANSAS 67211

PROJECT NUMBER _____

DESIGN: NEW/BLP DRAWN: KWT/JAK APPROVED: _____ DATE: 03/06/98 SCALE: 1" = 60' SHEET: 2 OF 2