

BENCHMARK:
 CITY DISC - 34.3' E. & 3.3' N. OF
 S.W. CORNER OF N.W. 1/4, SEC. 25,
 T-27-S, R-2-W.
 ELEV. = 156.63 CITY DATUM
 1344.03 M.S.L.


CITY DISC - 135TH ST. W. & MAPLE,
 30' N. & 15' E. Q. BOTH.
 ELEV. = 150.20 CITY DATUM
 1337.60 M.S.L.

NOTE:
 Proposed top of foundation elevations
 are shown on plans.
 Contractor to set finish floor elevation.
 All street elevations shown on plans
 are for top of curb (full height).
 View-out elevations are denoted as
 XXX V.O.


CONTOUR INTERVAL = 2 FT.

LOT	BLOCK	ELEVATION	
		CITY DATUM	MSL
11	A	154.0	1341.4
12	A	154.0	1341.4
13	A	154.0	1341.4

SCALE: 1" = 50'
 • = Iron

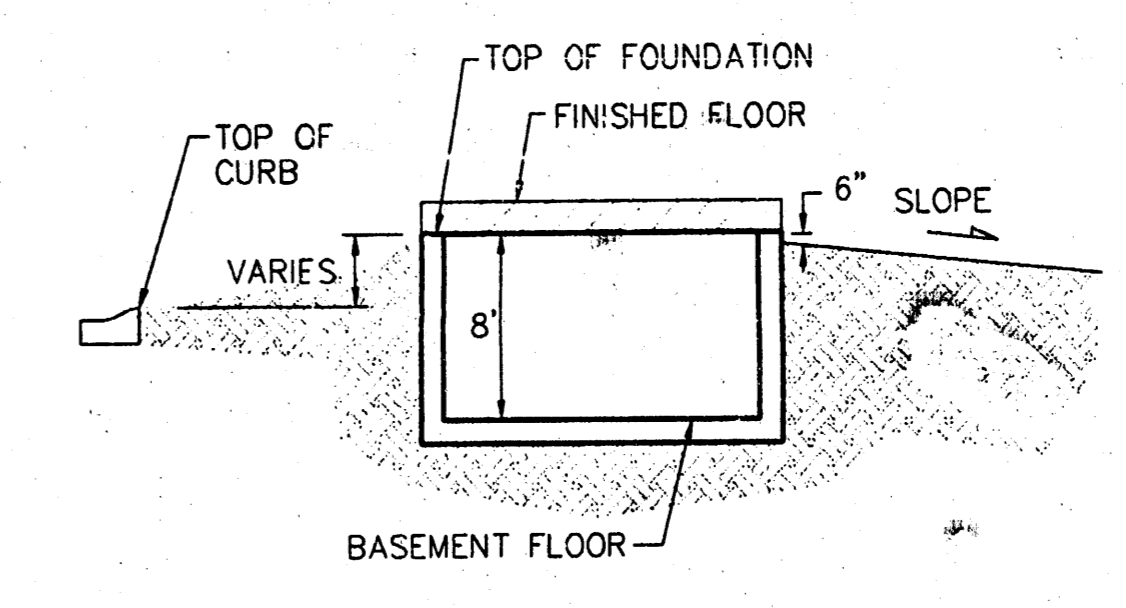

TYPICAL SECTION
 NO SCALE

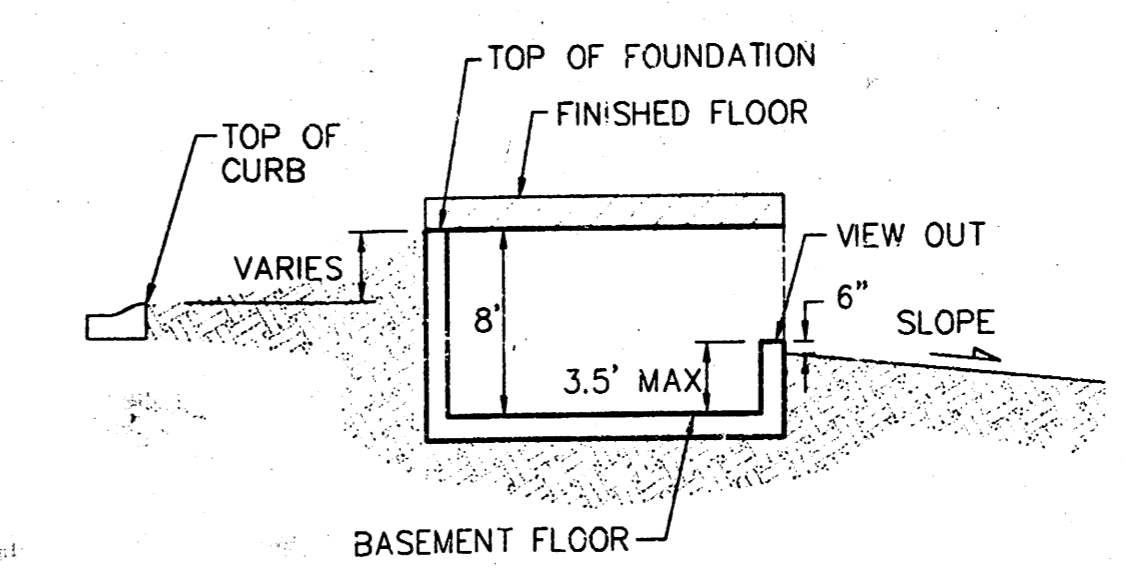

TYPICAL VIEW OUT
 NO SCALE

AUBURN HILLS 9TH ADDITION
LOT GRADING
 WICHITA, KANSAS

BAUGHMAN COMPANY P.A.
 ENGINEERING, SURVEYING, & PLANNING
 318-282-7271 • 318 ELLIS • WICHITA, KANSAS 67211

PROJECT NUMBER				SHEET 1	
DESIGN BLP	DRAWN JAK/JW	APPROVED	DATE 2/20/99	SCALE 1" = 60'	OF 1

Auburn9 Grade 99-114-240