


DRAINAGE PLAN **AUBURN HILLS 10TH ADDITION** **WICHITA, SEDGWICK COUNTY, KANSAS**


MINIMUM BUILDING AND ELEVATION FOR LOWEST OPENING TO THE STRUCTURES			
LOT	BLOCK	CITY DATUM	MSL
1,2,3	A	140.0	1327.4
4,5	A	139.0	1326.4



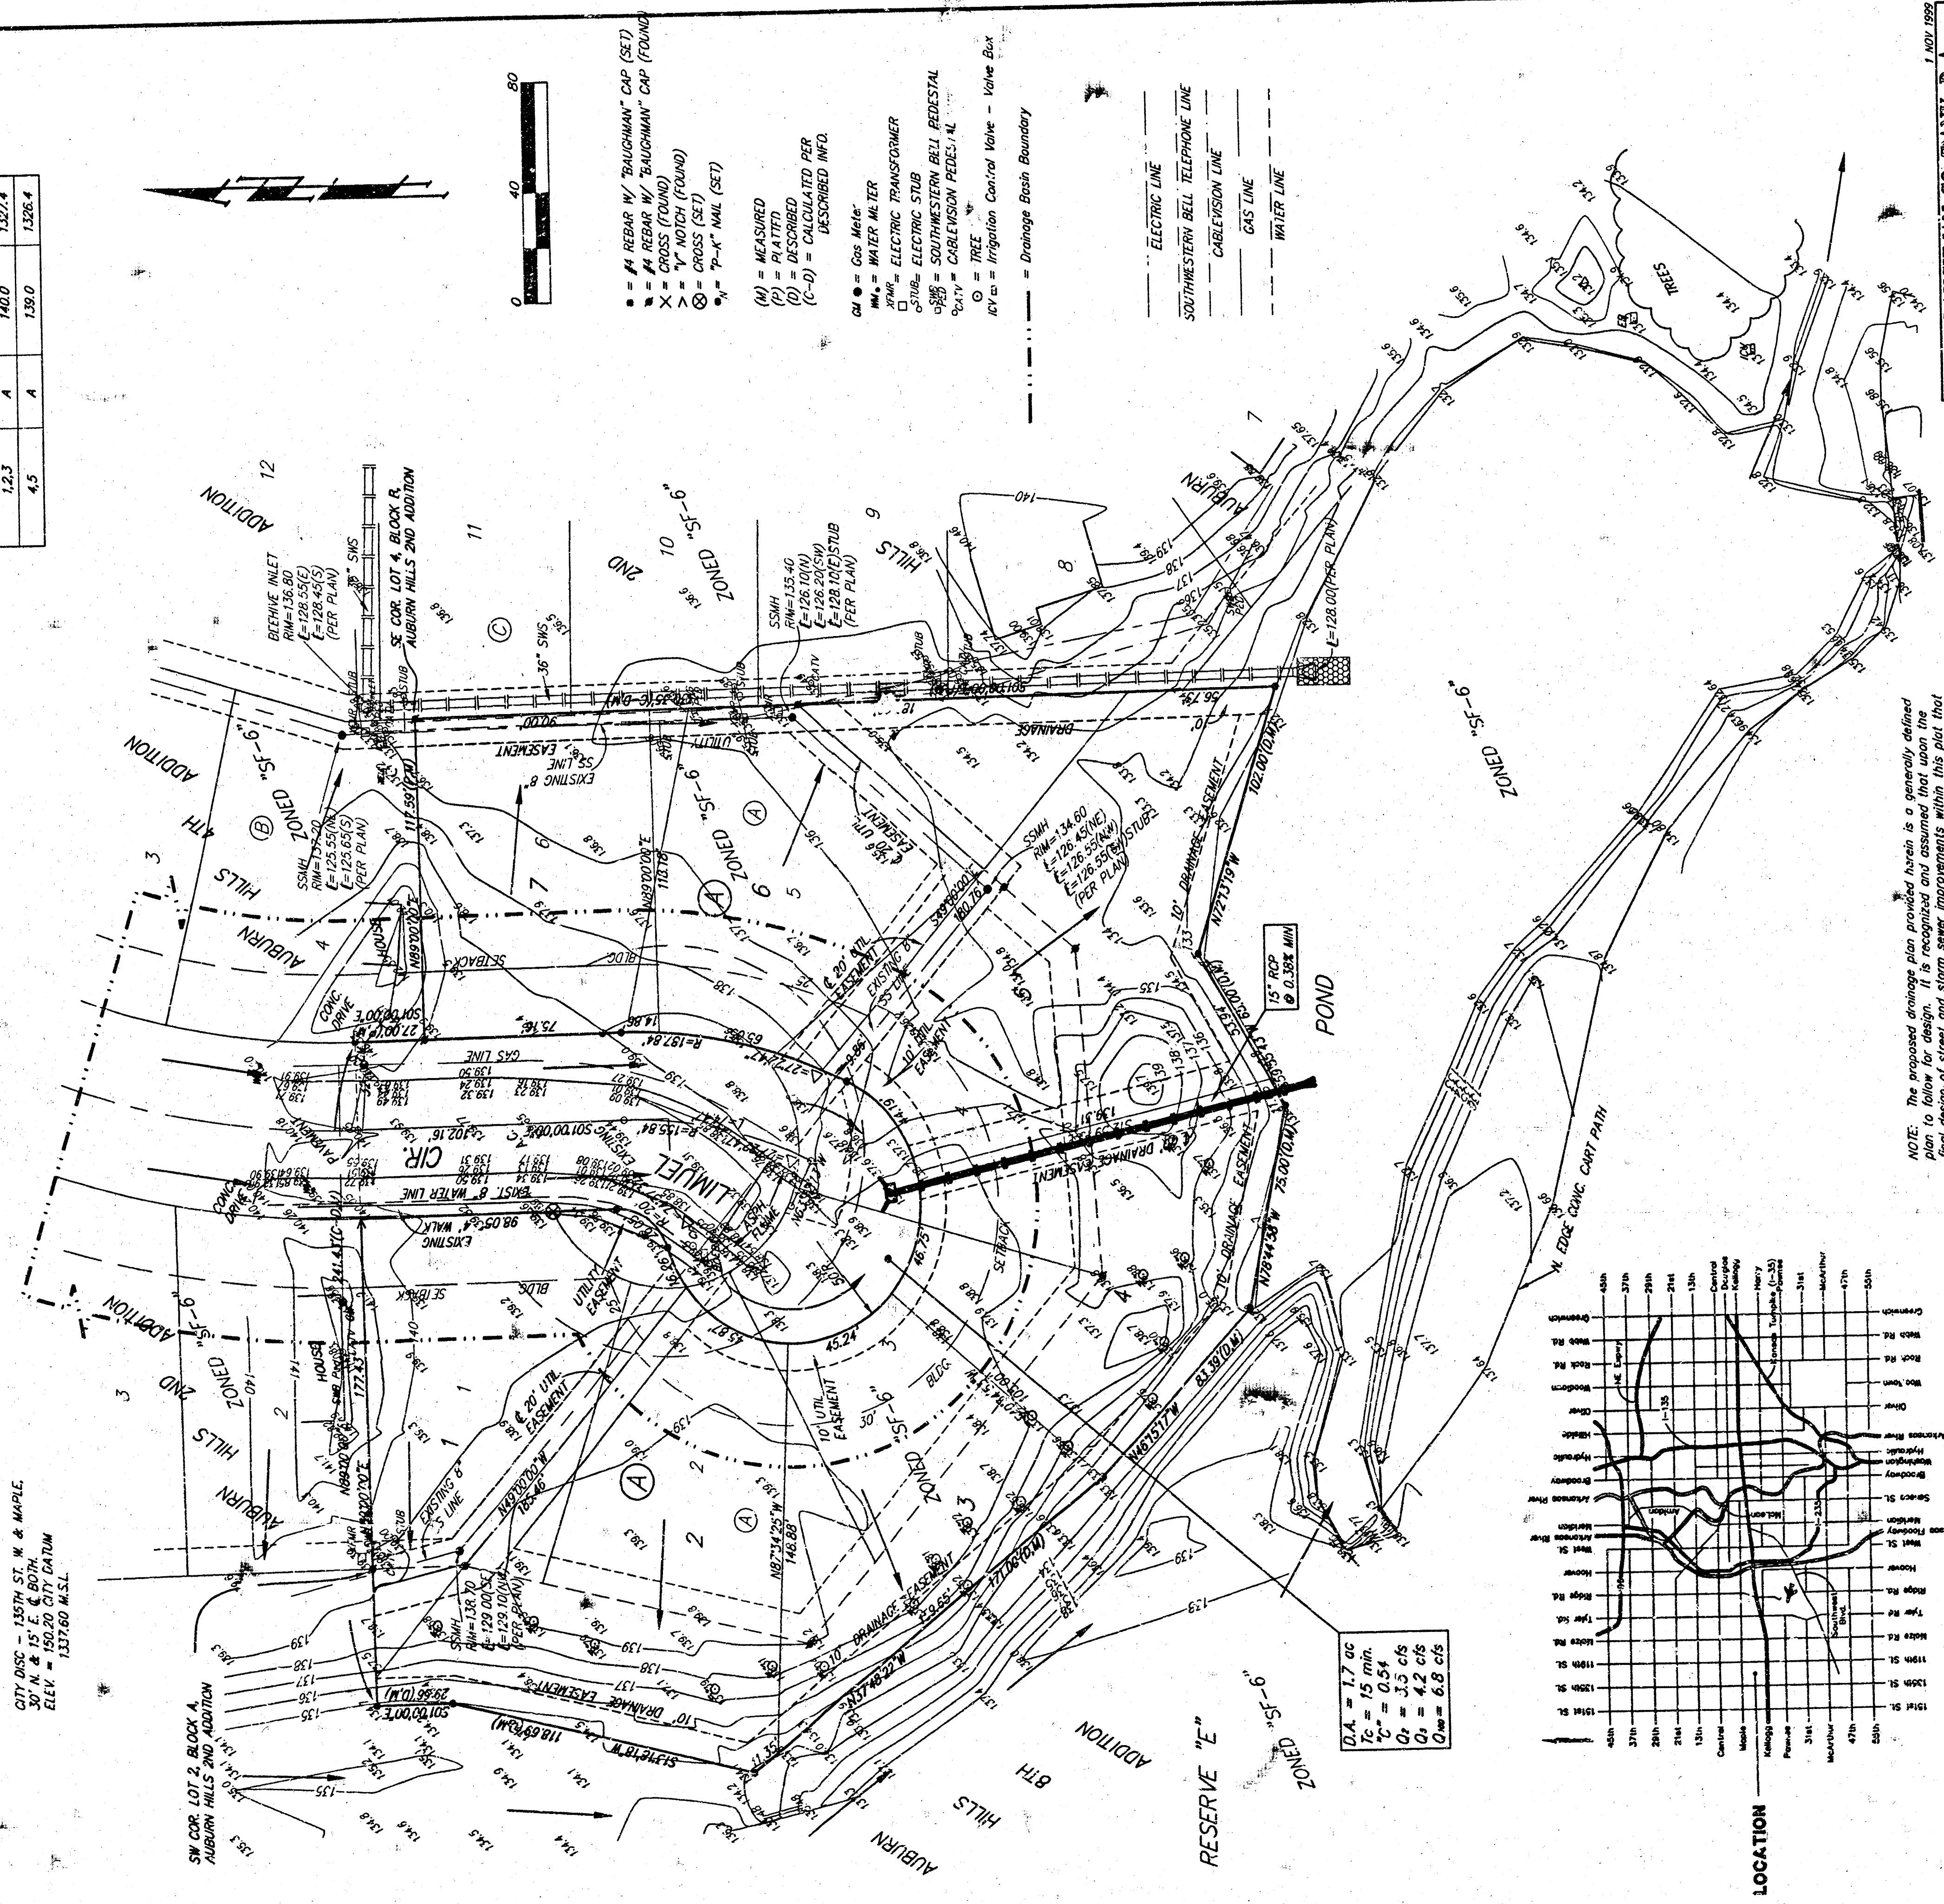


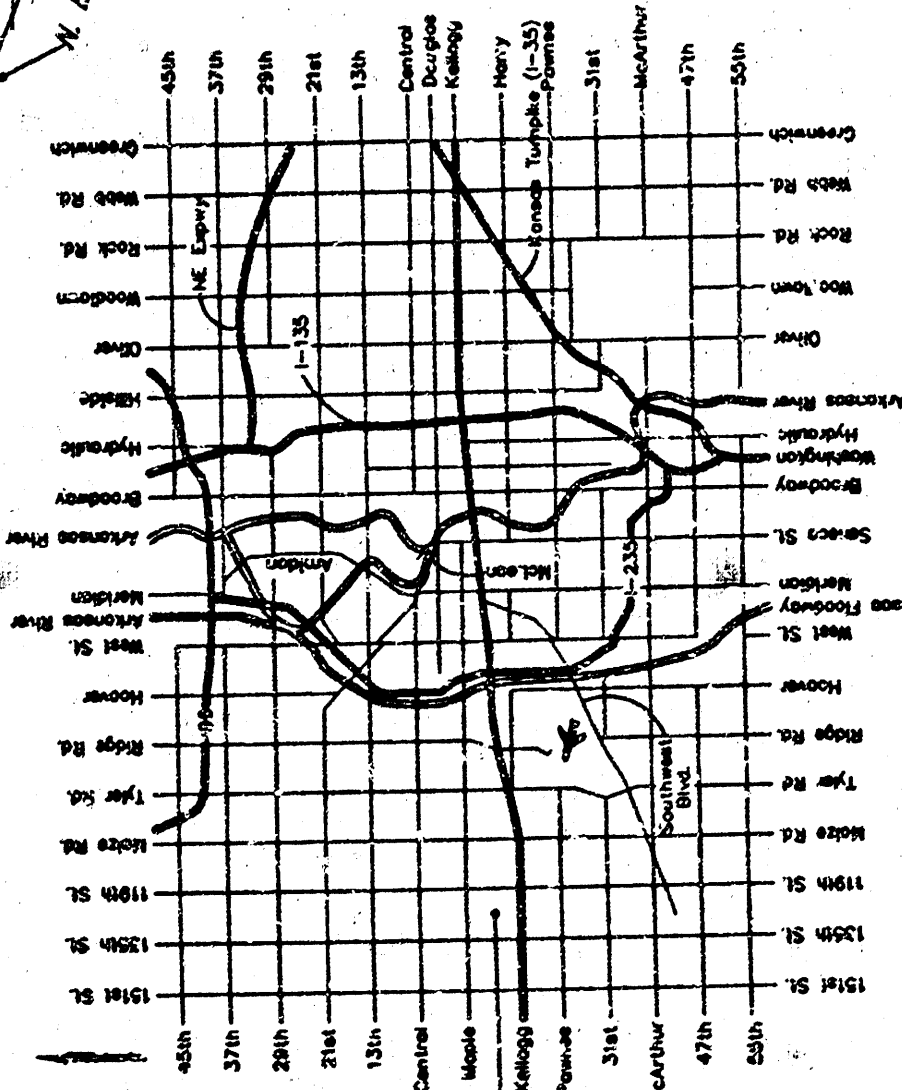

VICINITY MAP

BAUGHMAN COMPANY P.A.
 ENGINEERING SURVEYING PLANNING
