


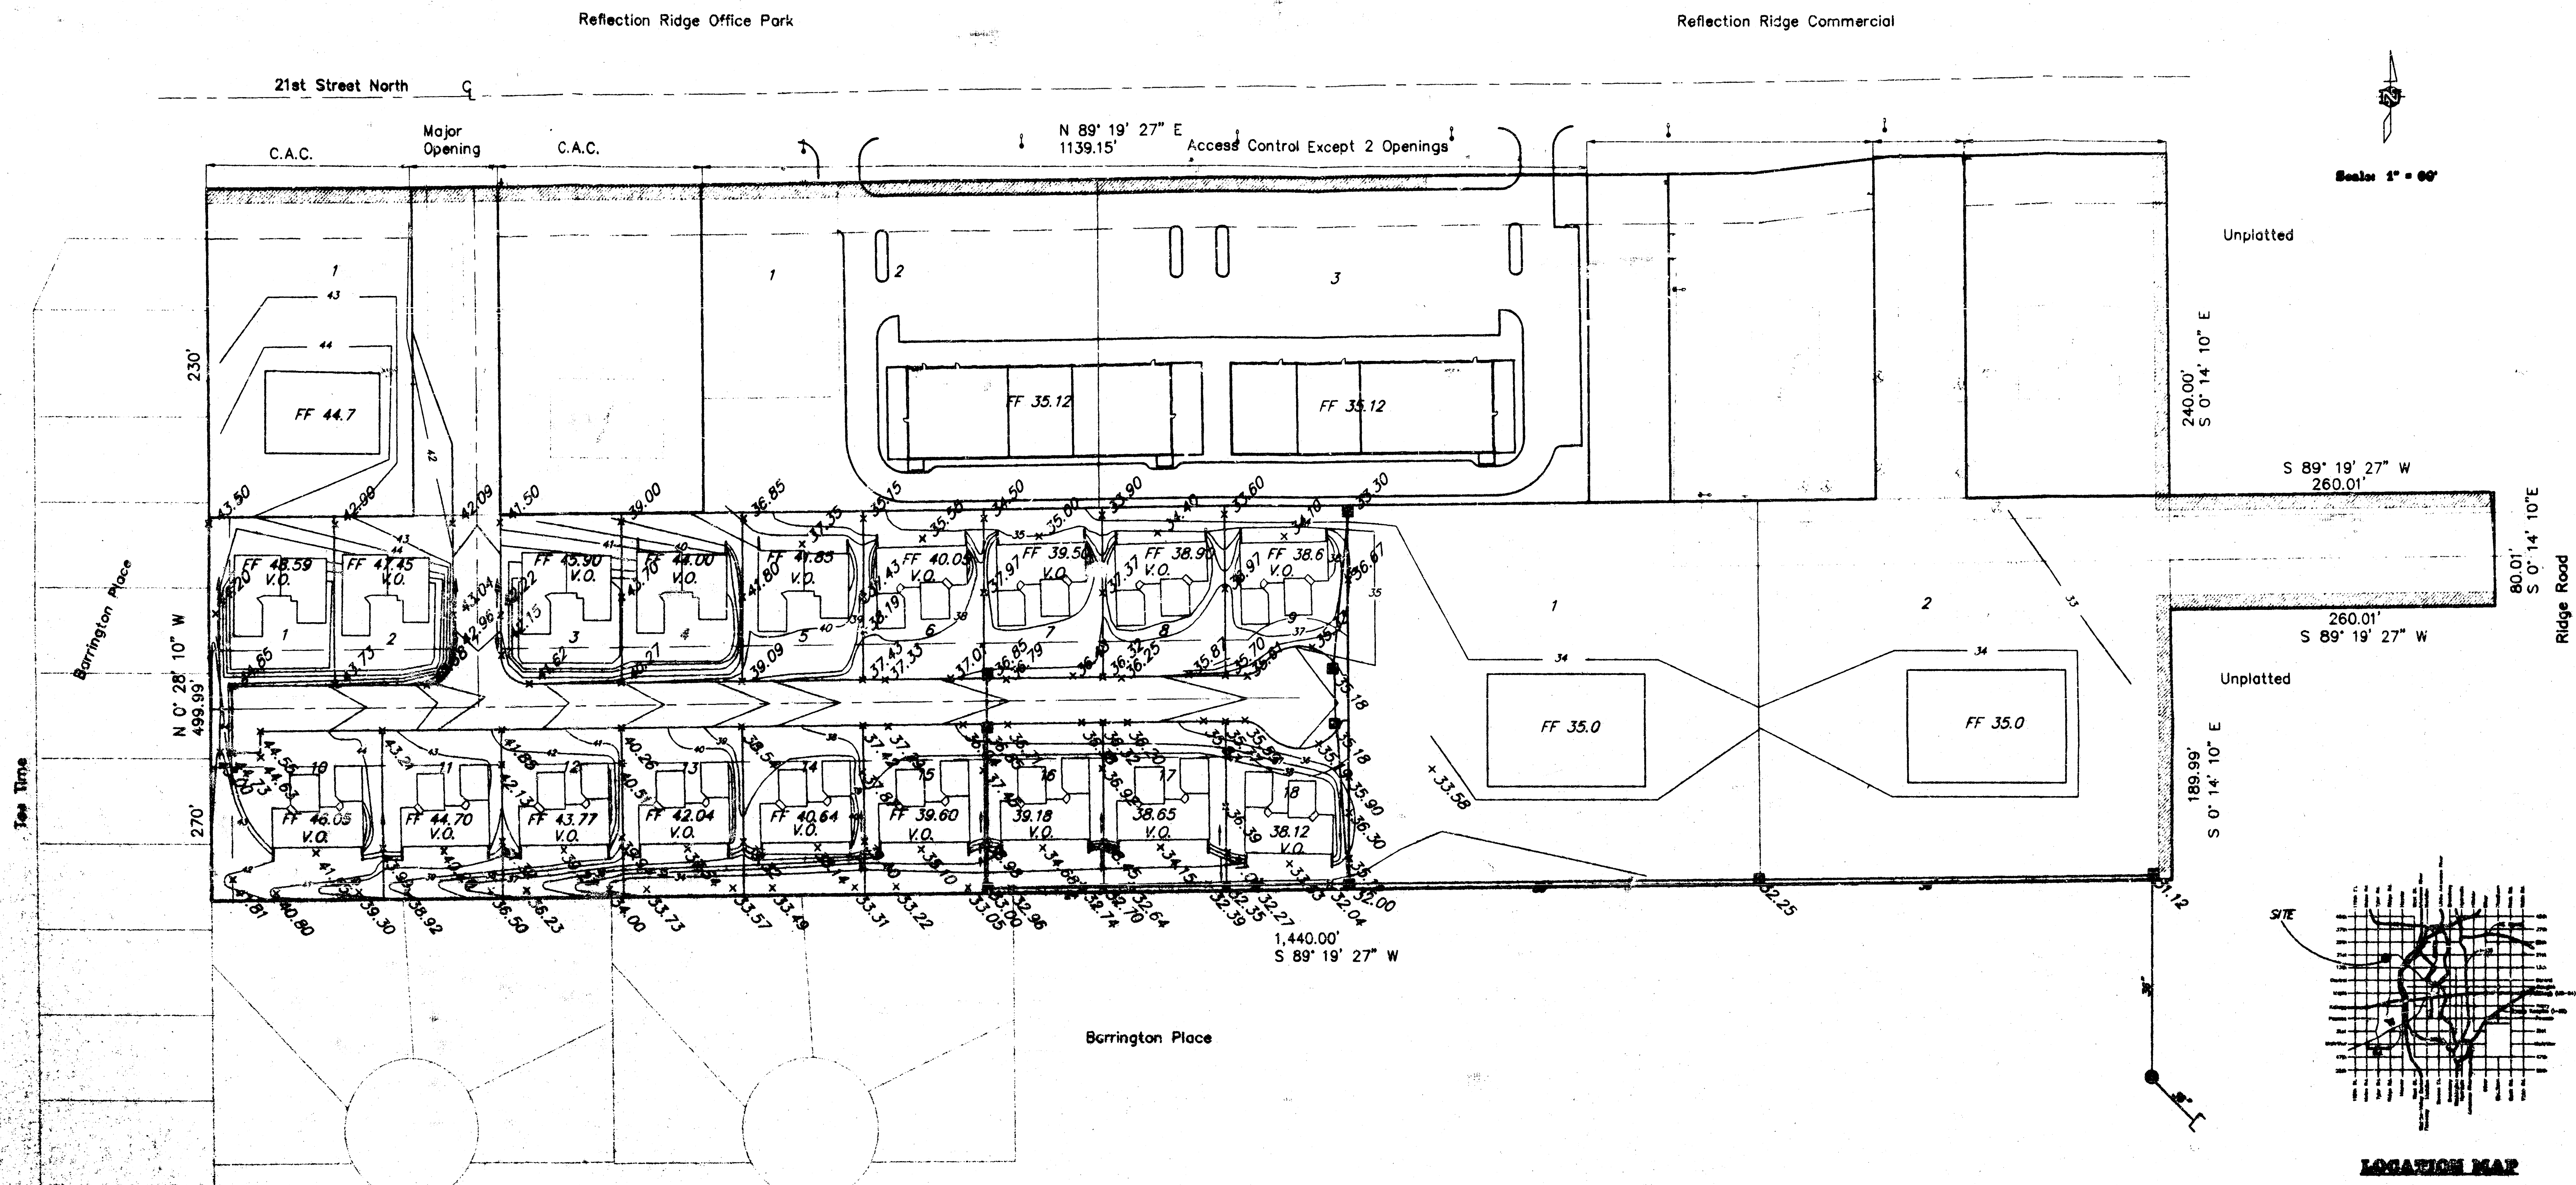


BM #1C: Top SW L.P. Anchor Bolt near
S.W. Corner McDonalds
ELEV. 1334.04



APPROVED
DRAINAGE PLAN

Revised 5-20-99
37249/grading

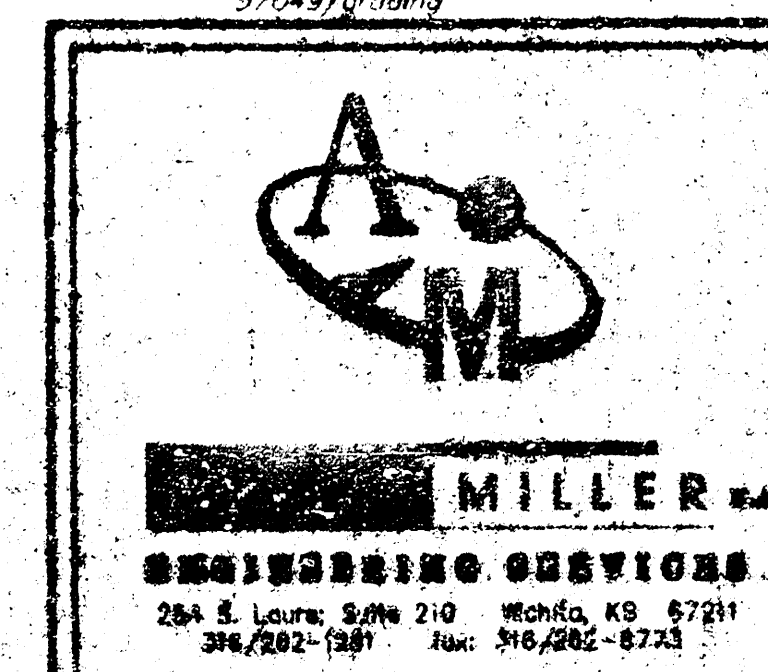

GRADING PLAN
BARRINGTON CORNER COMMERCIAL C.U.P.