
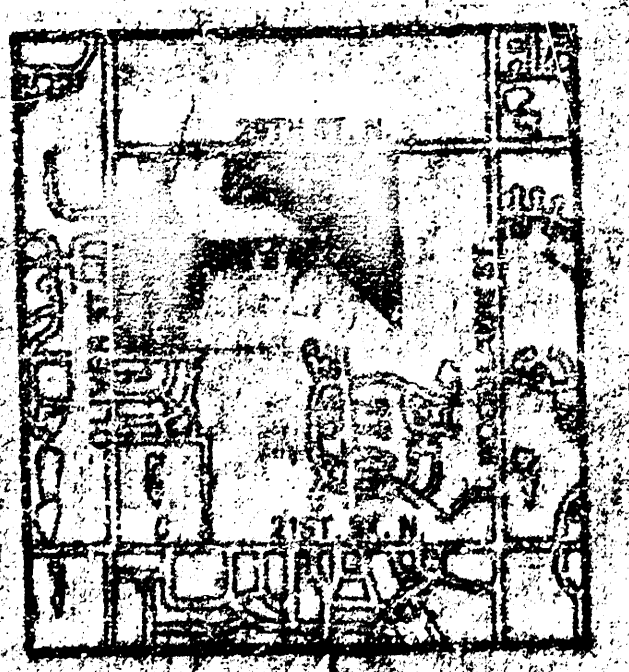


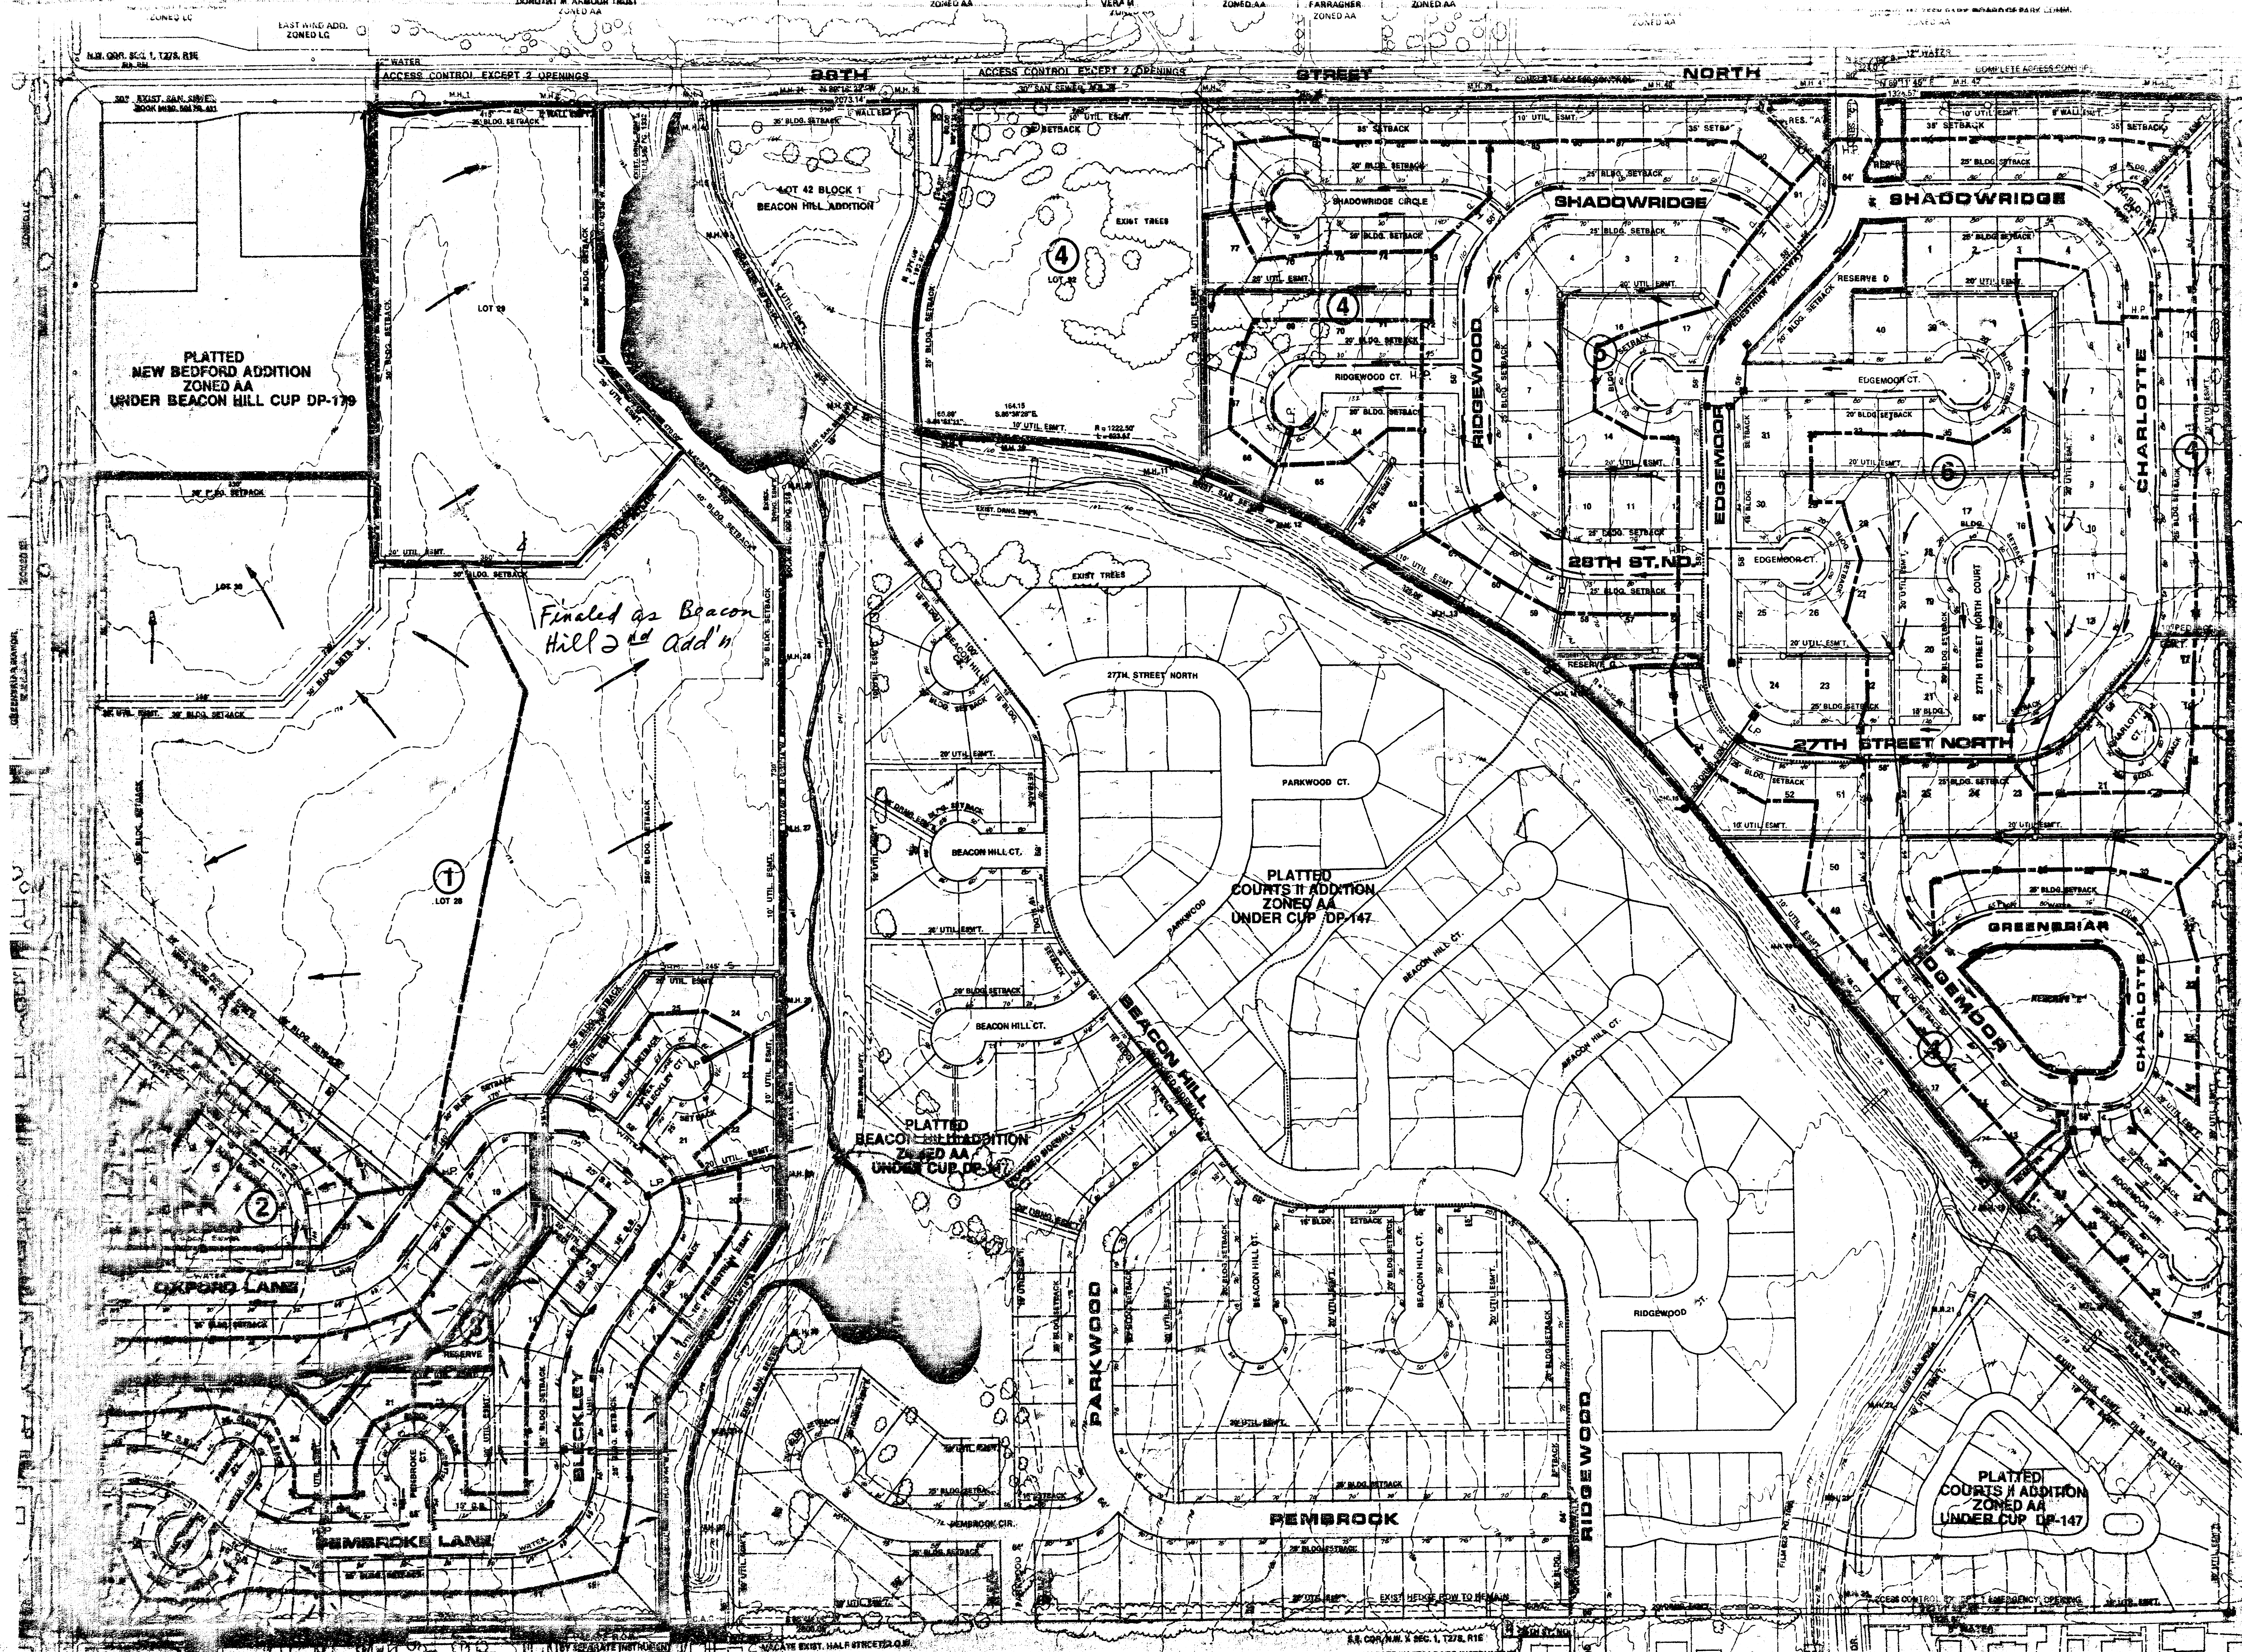

SANITARY SEWER DATA
MANHOLE TOP ELEV. - FLOW LINE

- NOTES**
- 1) SETBACKS ARE NOTED ON C.U.P., D.P.-147.
 - 2) BENCHMARK OF CITY OF WICHITA S.M. D.P.C. 34' N & 22' E OF CL OF BOTH ELEV. 100.00.
 - 3) RESERVES A, B, C, D, E, F, G, H, I, J, K, L, ARE TO PERMIT UTILITIES CONFINED TO EASEMENTS ONLY. DRAINAGE CONFINED TO EASEMENTS ONLY. LANDSCAPING, SIDEWALKS, AND OTHER SIMILAR RECREATION IMPROVEMENTS.