


DRAINAGE PLAN
BENT TREE
SECOND ADDITION

21st STREET NORTH

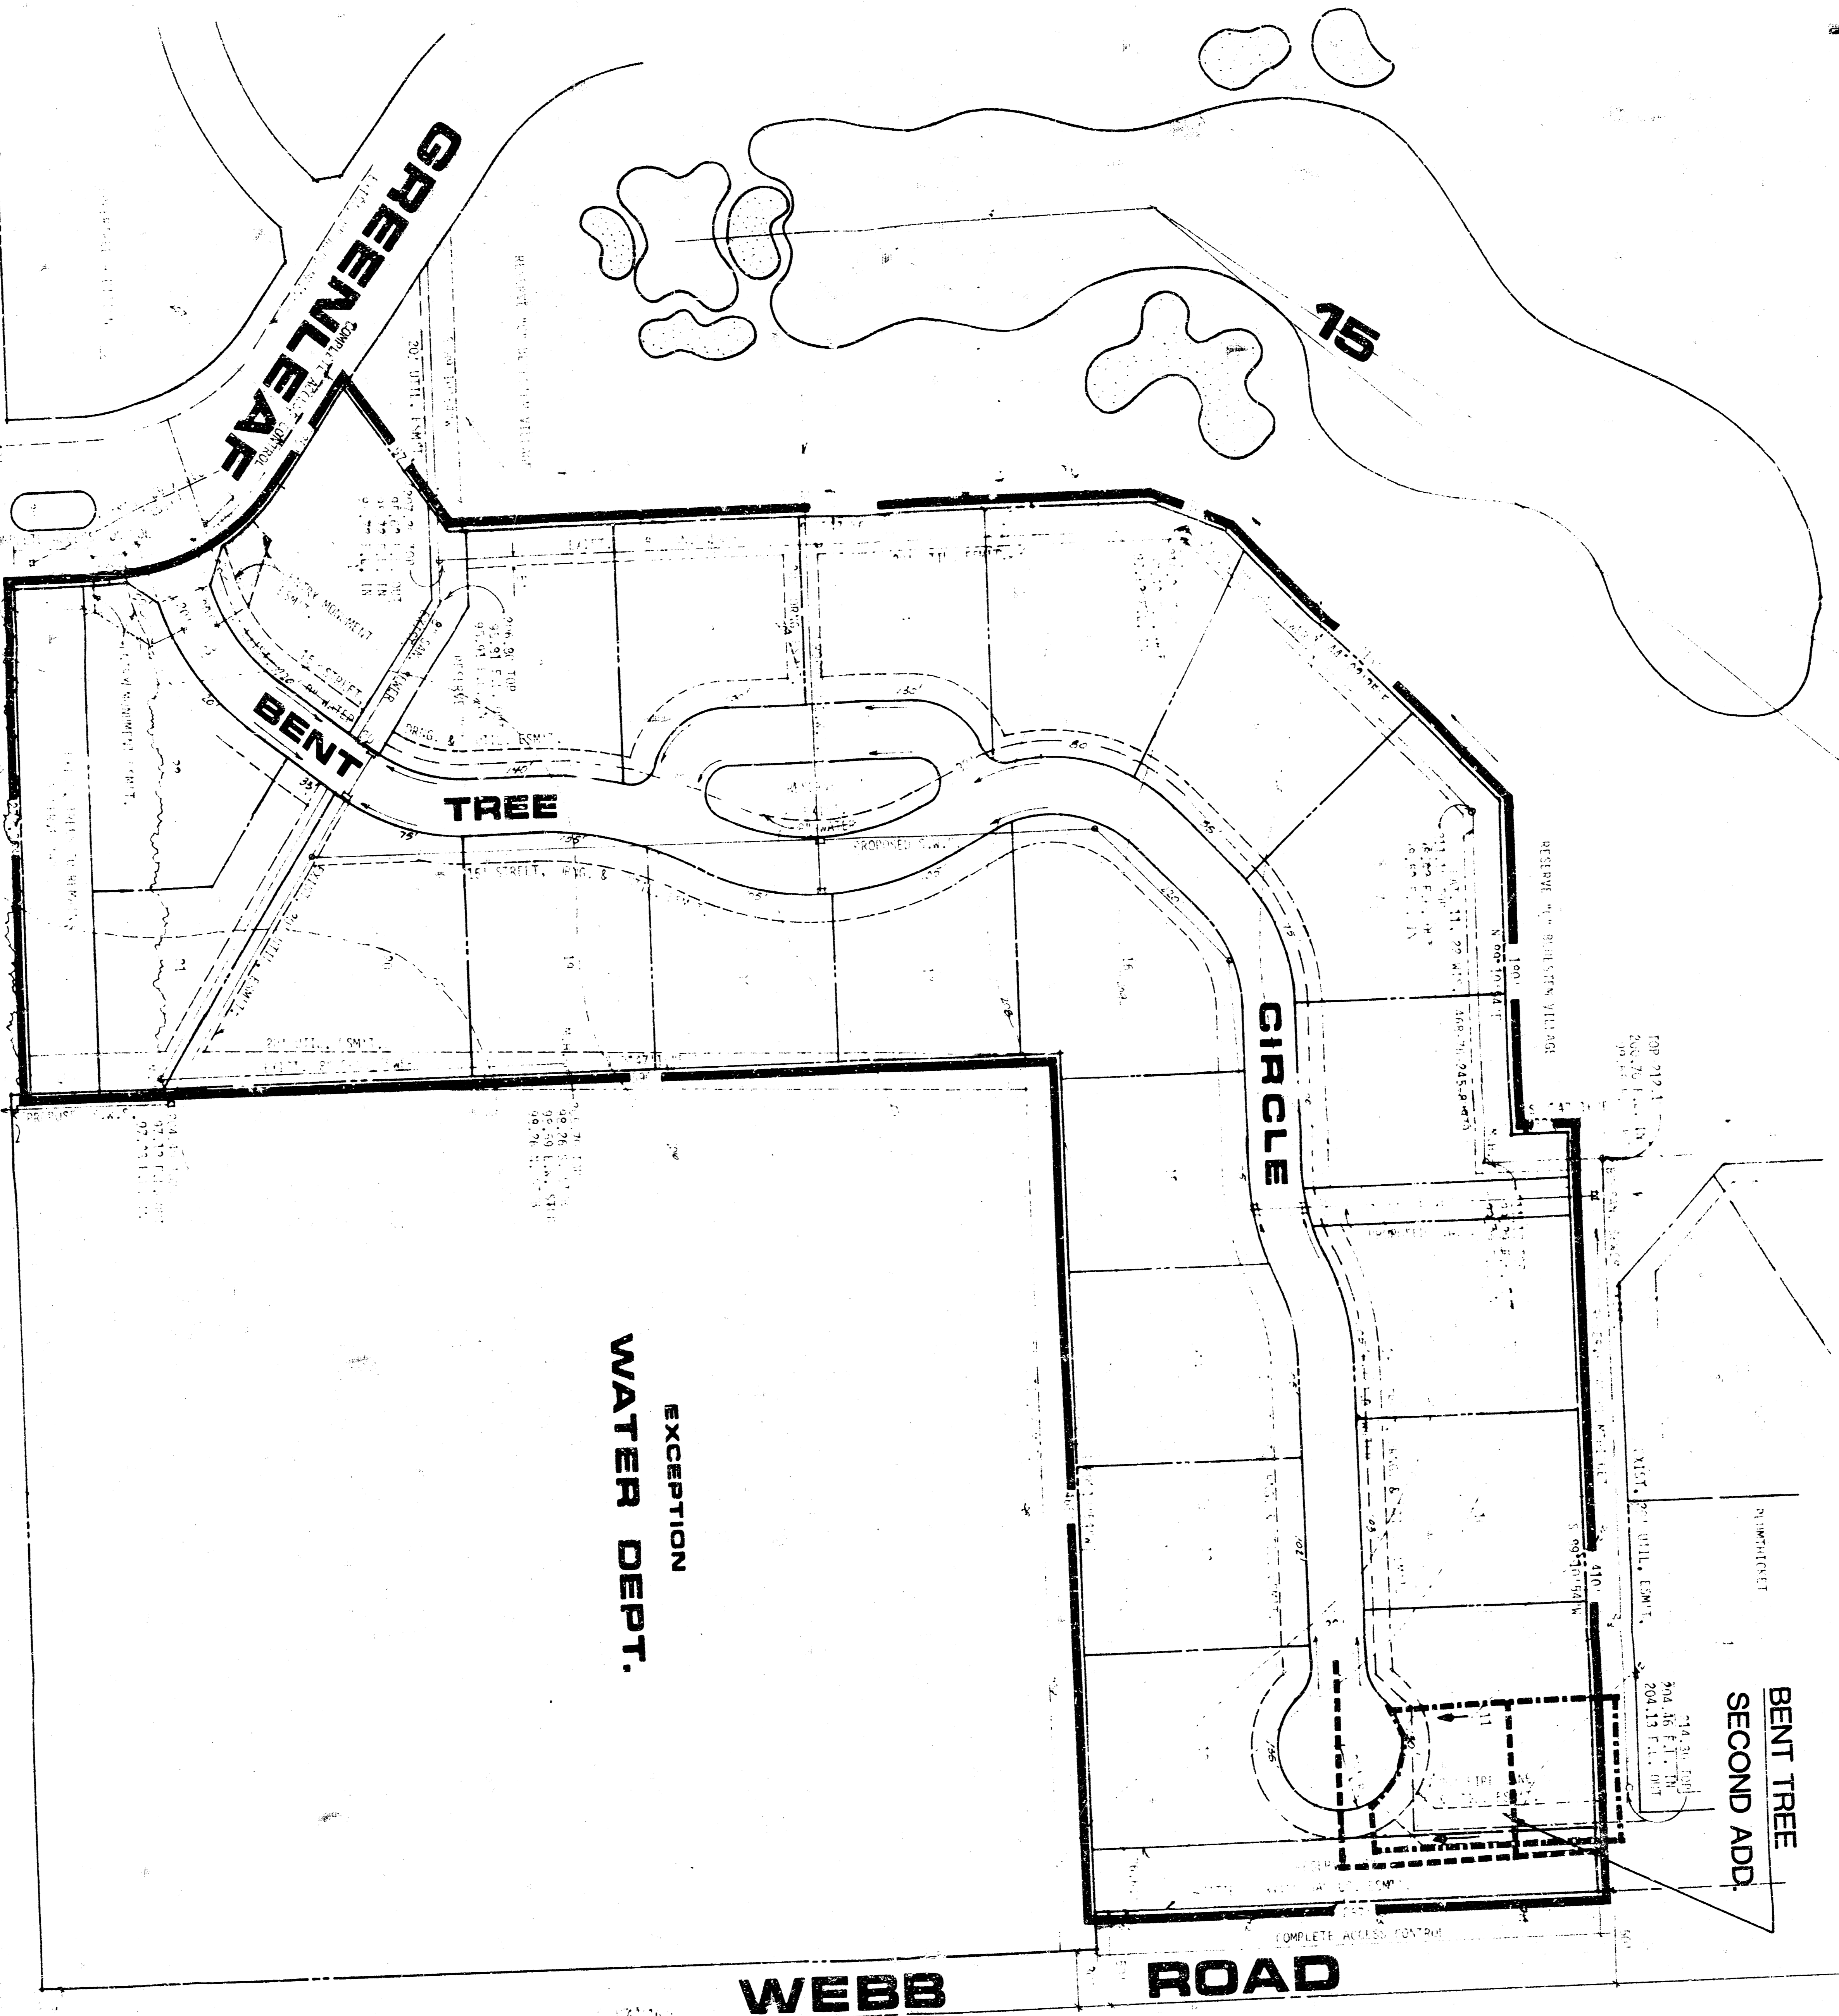

J&S ENGINEERING CONSULTANTS, INC.
3530 N. ROCK ROAD
DURHAM, N.C. 27704
919-286-8844

FILMED FROM THE BEST AVAILABLE COPY