


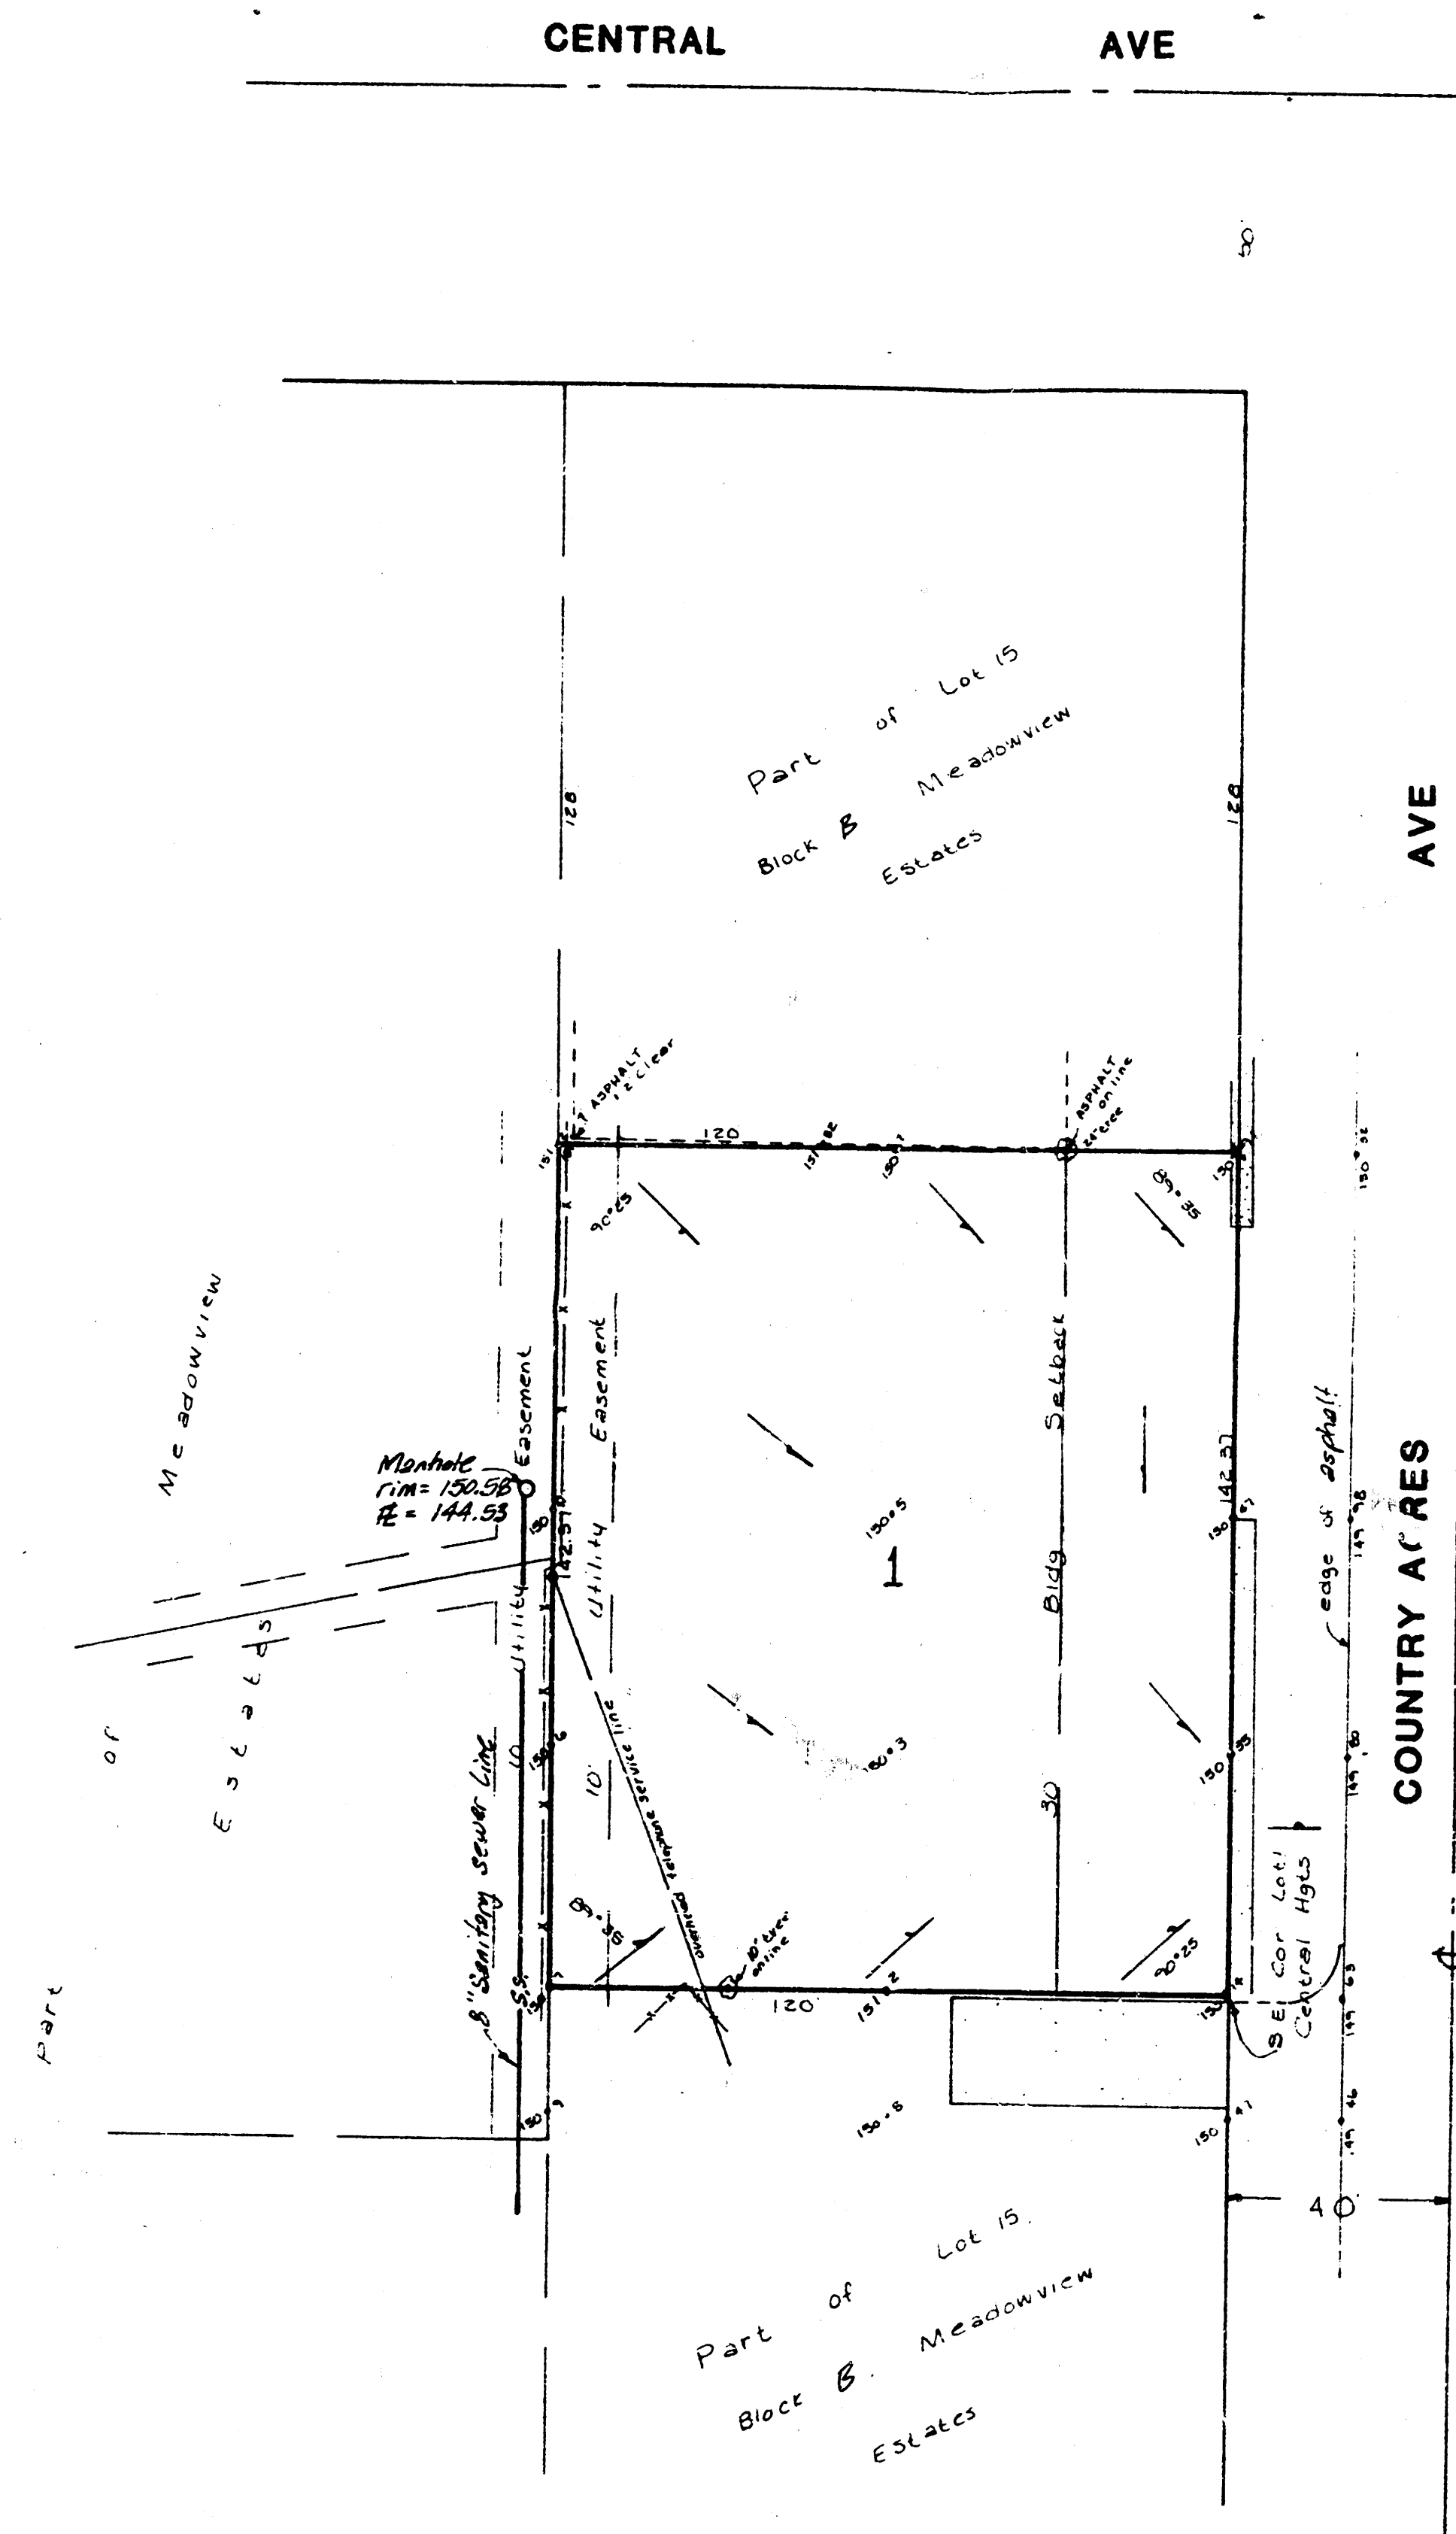

DRAINAGE PLAN

BETTE ADDITION

LOT 1, CENTRAL HEIGHTS, AND THE SOUTH
62 FEET OF THE NORTH 190 FEET OF LOT 15,
BLOCK B, MEADOWVIEW ESTATES

OWNERS: WERNER & EDITH BETTE

PROPOSED OFFICE USE (10% IMPERVIOUS)
DA = 0.40 AC. 15 MIN.
CS = 0.69 CWS = 0.80
RS = 1.1 cfs @ 100 = 2.4 cfs

DRAINAGE WILL FLOW TO COUNTRY ACRES
STREET R/W THROUGH DRAIN AND/OR
APPROVED FLUME.

BAUGHMAN COMPANY, P.A.
SURVEYING & ENGINEERING
316262-7271 • 315 ELLIS • WICHITA, KANSAS 67211

JULY 17, 1987