
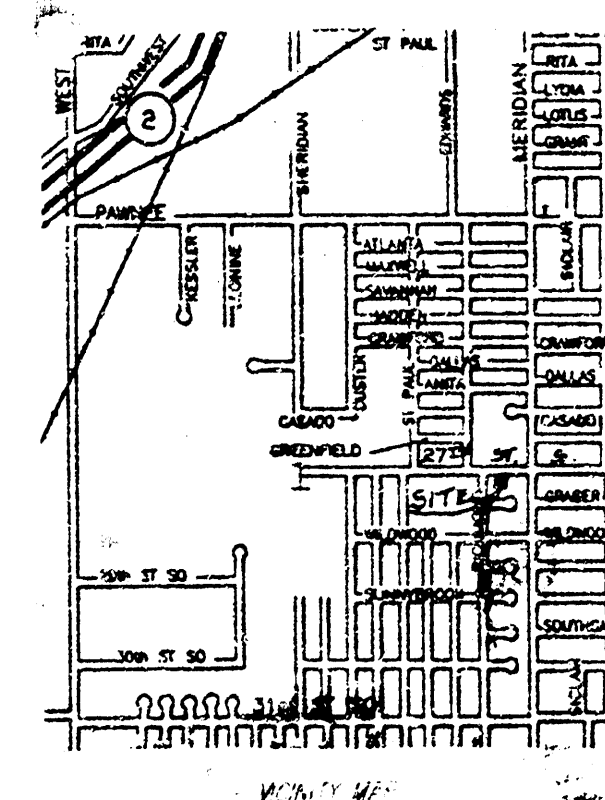
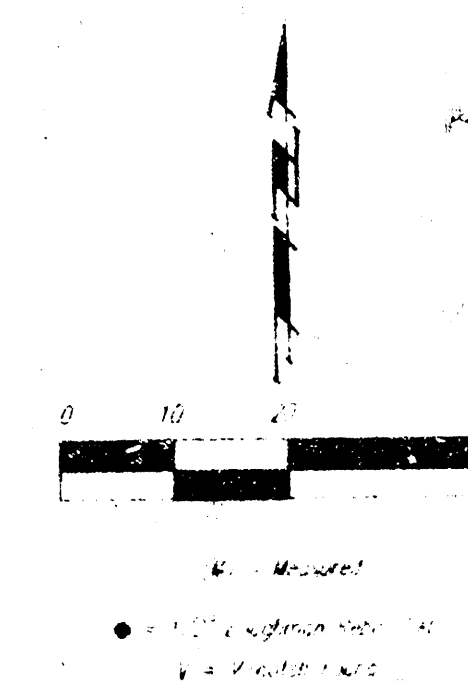


DRAINAGE PLAN 4-26-94

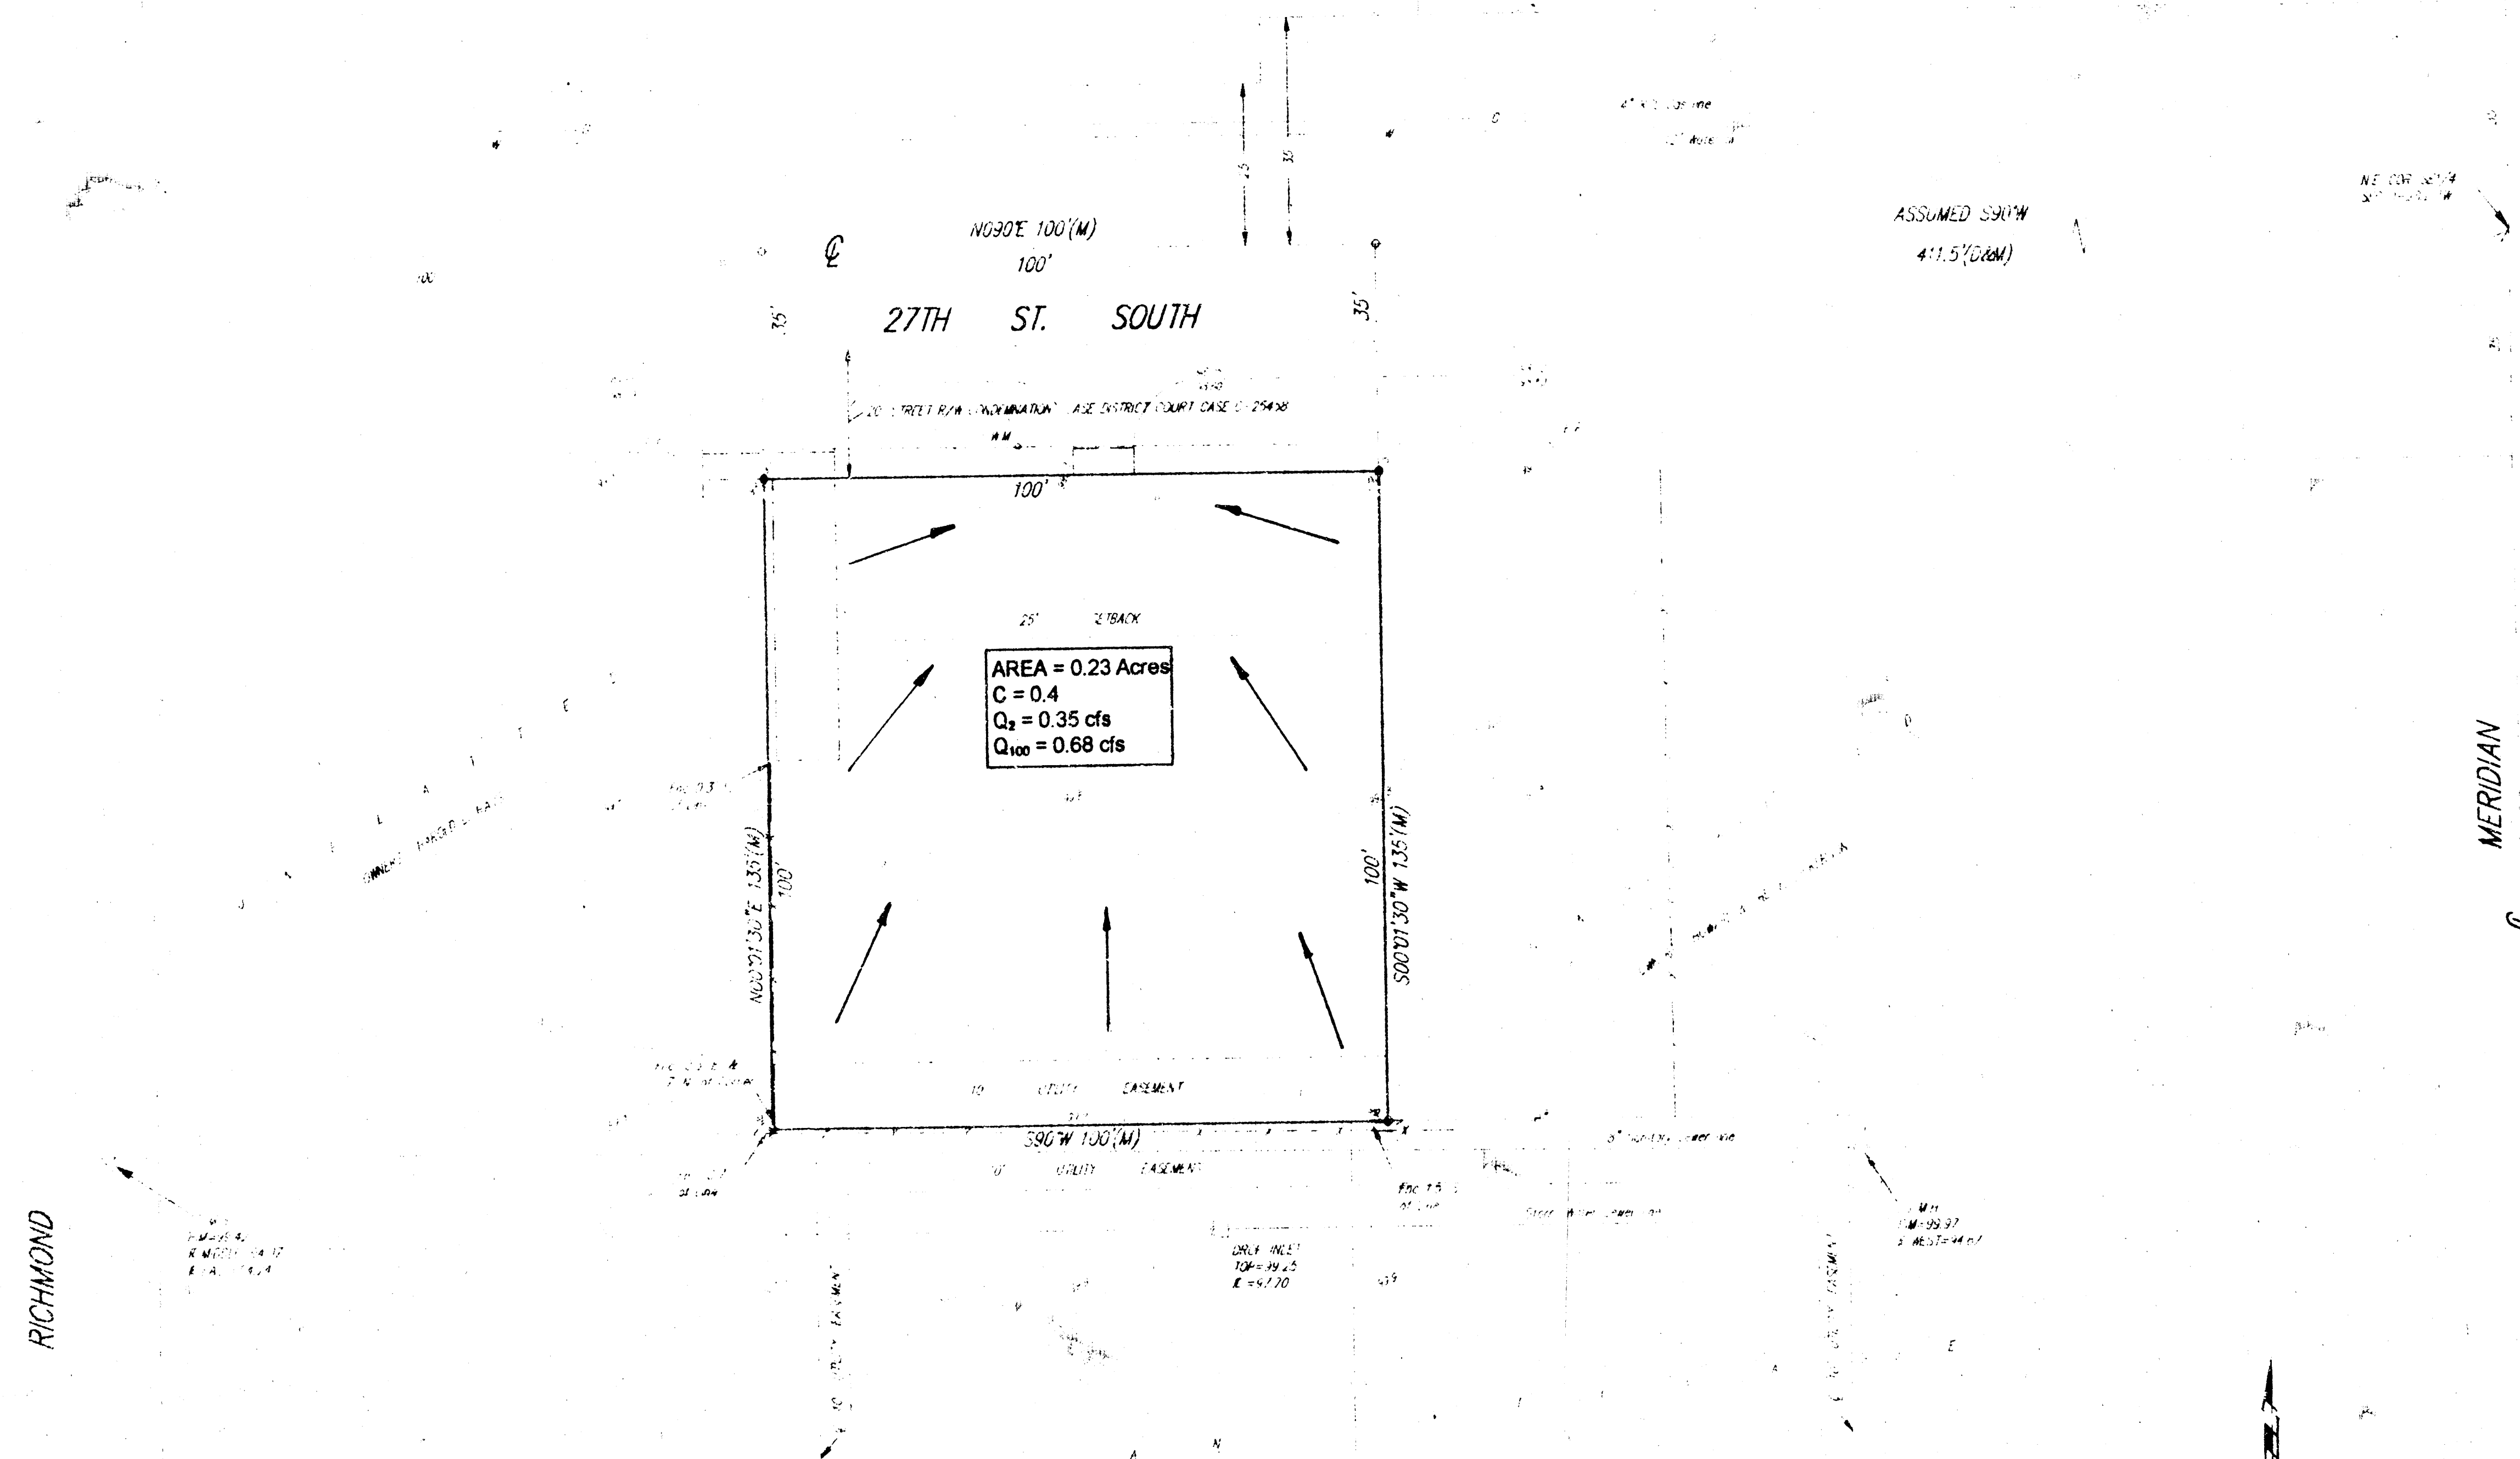

PLAN 1000
City Dist. 411.5 North &
44 West of the intersection
of Meridian & 27th St. 100
feet to the point of beginning

SKETCH PLAT

RICHARD BISHOP ADDITION

WICHITA, SEDGWICK COUNTY, KANSAS

LEGAL DESCRIPTION
A tract of land described as beginning at a point 411.5 feet west of the NE corner of the SE 1/4 of Sec. 1, Twp. 28S, R. 1-W, of the 6th P.M., Sedgwick County, Kansas, thence south 135 feet, thence west 100 feet, thence north 135 feet, thence east 100 feet to the point of beginning.

OWNER: Richard Bishop
4140 S. Patton
Wichita, Mo. 67216

BAUGHMAN COMPANY P. A.
SURVEYING & ENGINEERING
316/262-7271 • 315 Ellis • WICHITA, KANSAS 67211