











Dec. 1994

**APPROVED  
DRAINAGE PLAN**

Top of Rear Wall  
(Viewout Basement)

Top of Foundation on  
Garage Floor

Top of Rear Wall  
(Walkout Basement)

Viewout Basement  
(3' high Rear wall)


Viewout Basement  
(3.5' high Rear Wall)

No Viewout

Walkout  
Basement

Scale: 1" = 100'

POE & ASSOCIATES OF KANSAS, INC.  
Consulting Engineers  
434 N. Oliver Suite 110 • Wichita KS 67208 • 316/685-4114

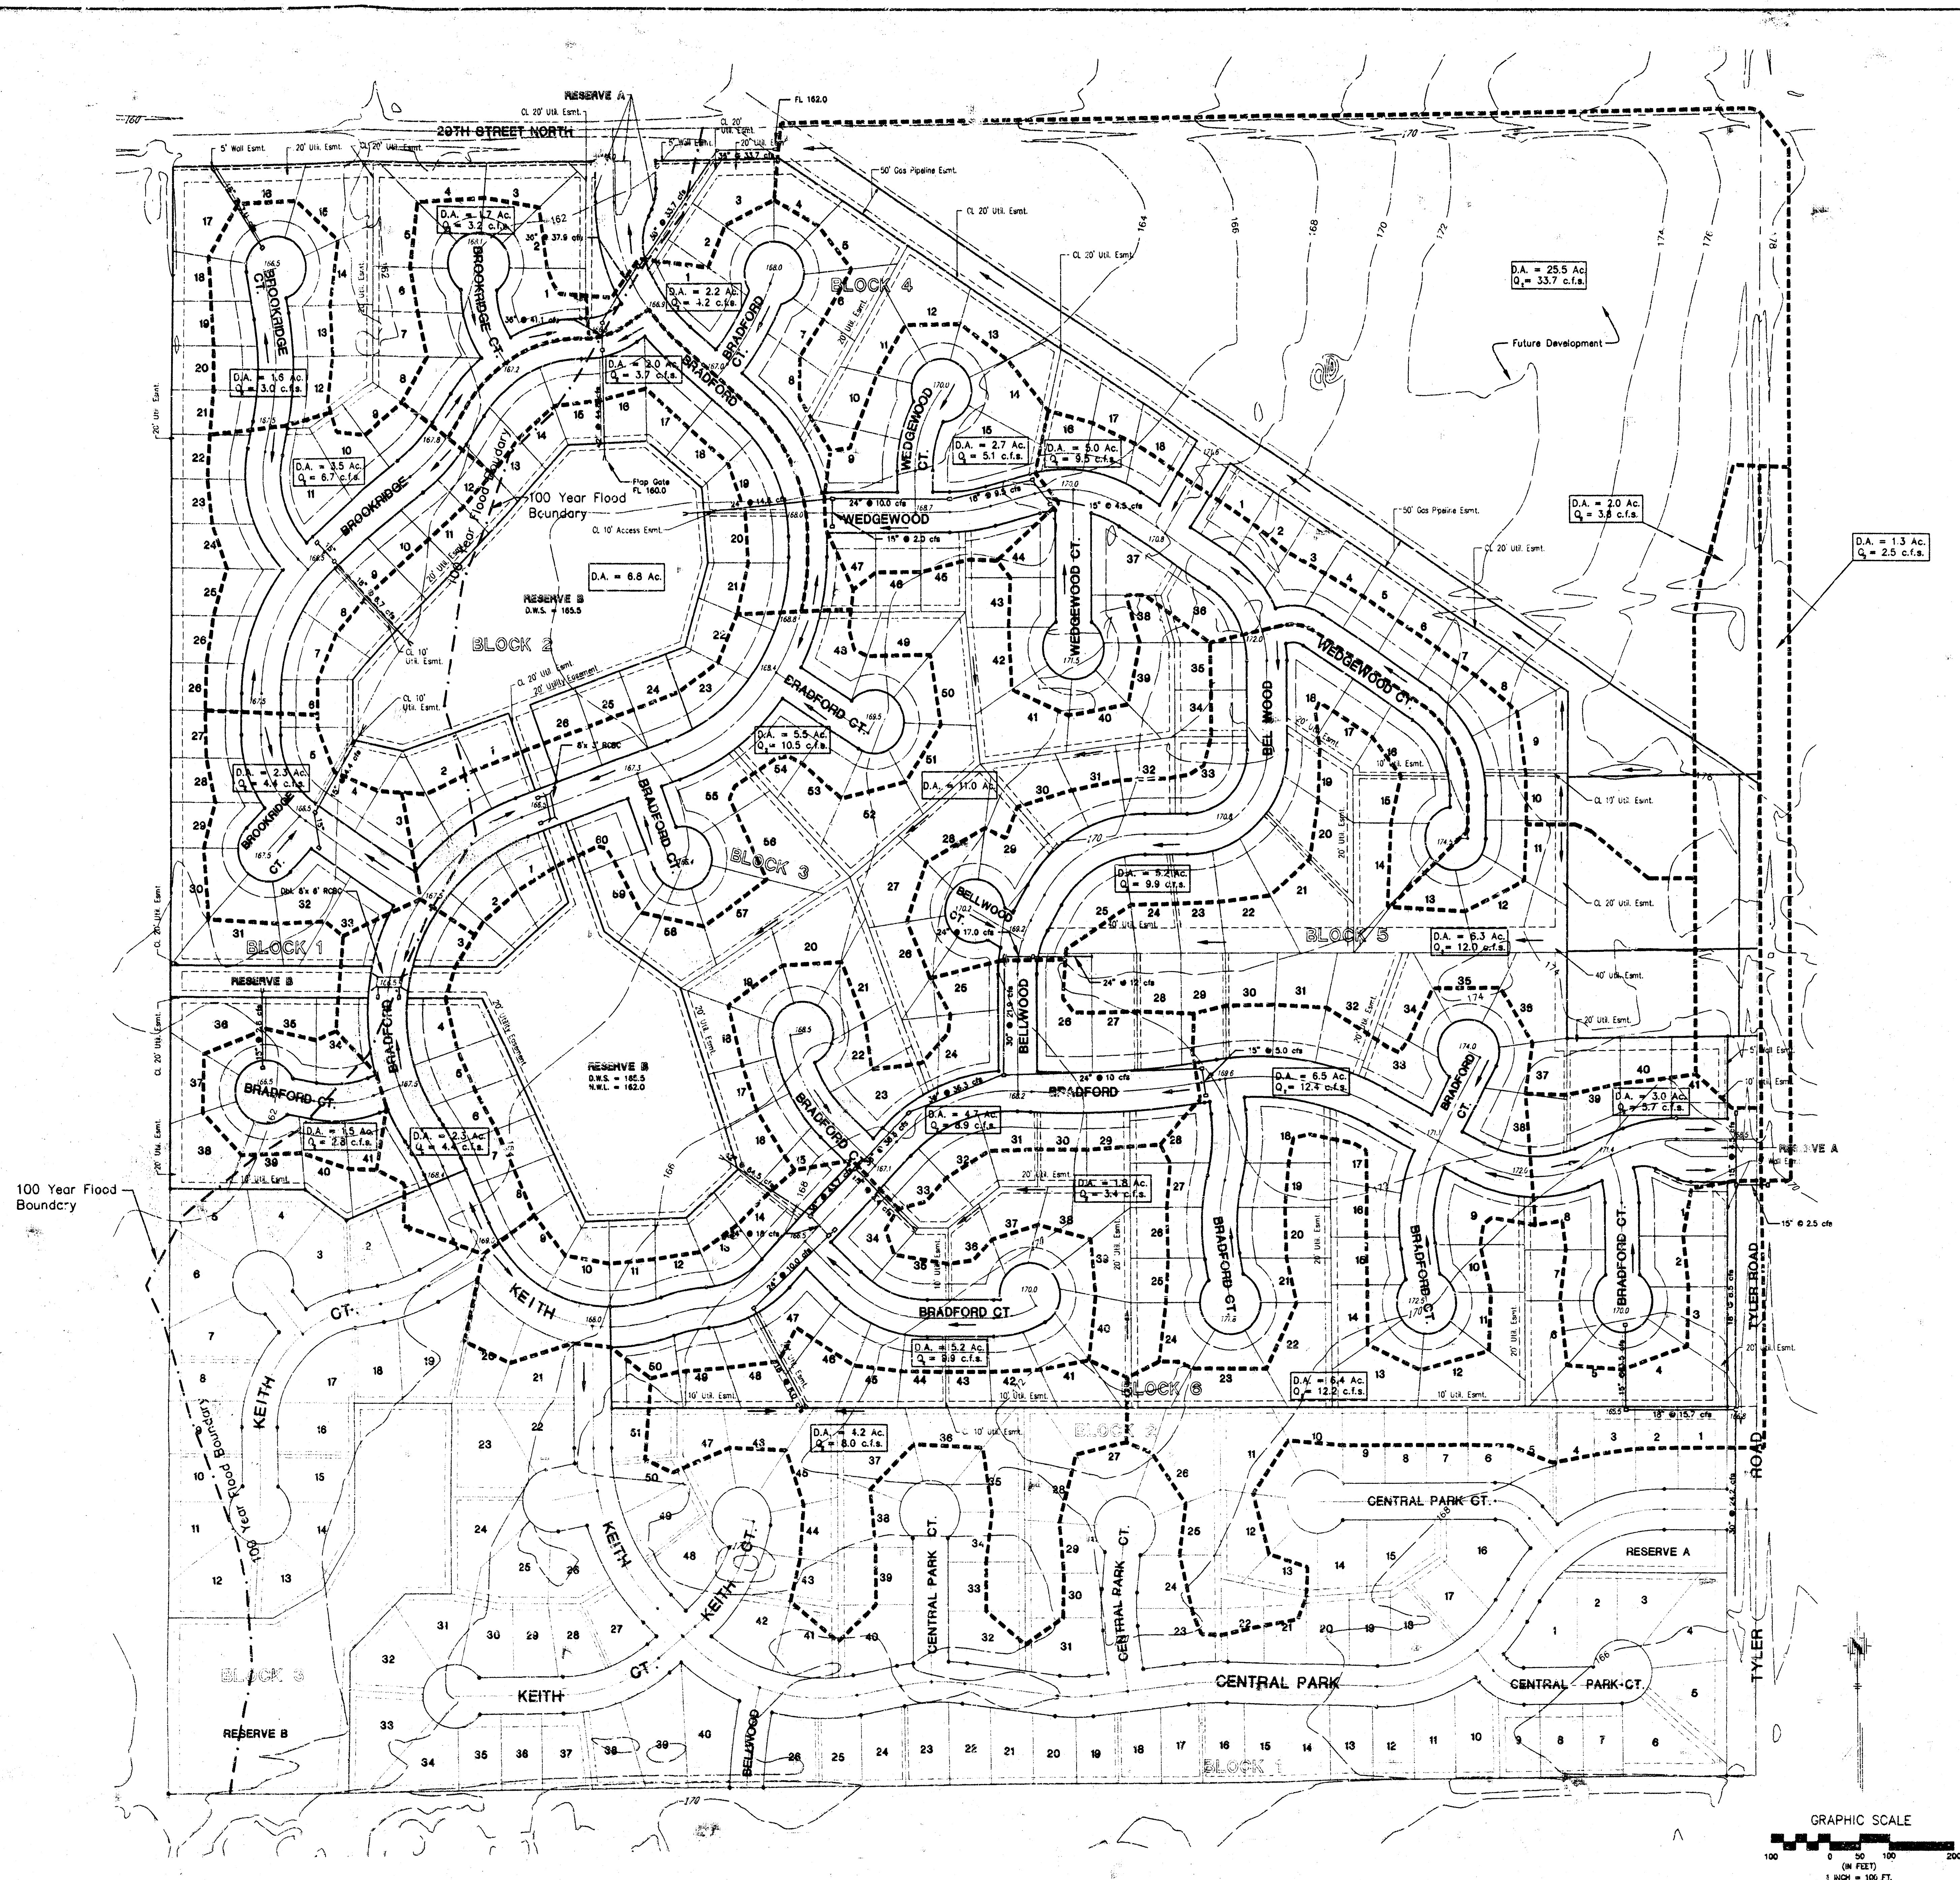

# **DRAINAGE PLAN**

## **BENCHMARKS**

- City of Wichita Benchmark disc @ Tyler Rd. and 25th St. N. in E. parking of Tyler Rd., 6.5' W. of Iron on E. R/W of Tyler Rd., 1' N. of fence corner E. & S. (from Dean Krug C.O.W.) Elev. 165.61
- City of Wichita Benchmark disc @ Tyler Rd. and 25th St. N. of PP, 44.1' SE of section corner. (from Dean Krug C.O.W.) Elev. 165.92

- Top of steel "T" post set 1' below ground 25' N. of center Section 5, 1275, R1W Elev. 162.27
- Top of steel "T" post set 6" below ground, 2' E. of N-S fence, 3' E. and 24.9' N. of W 1/16 Corner of NE Cor. Sect. 5, 1275 R1W Elev. 162.92