
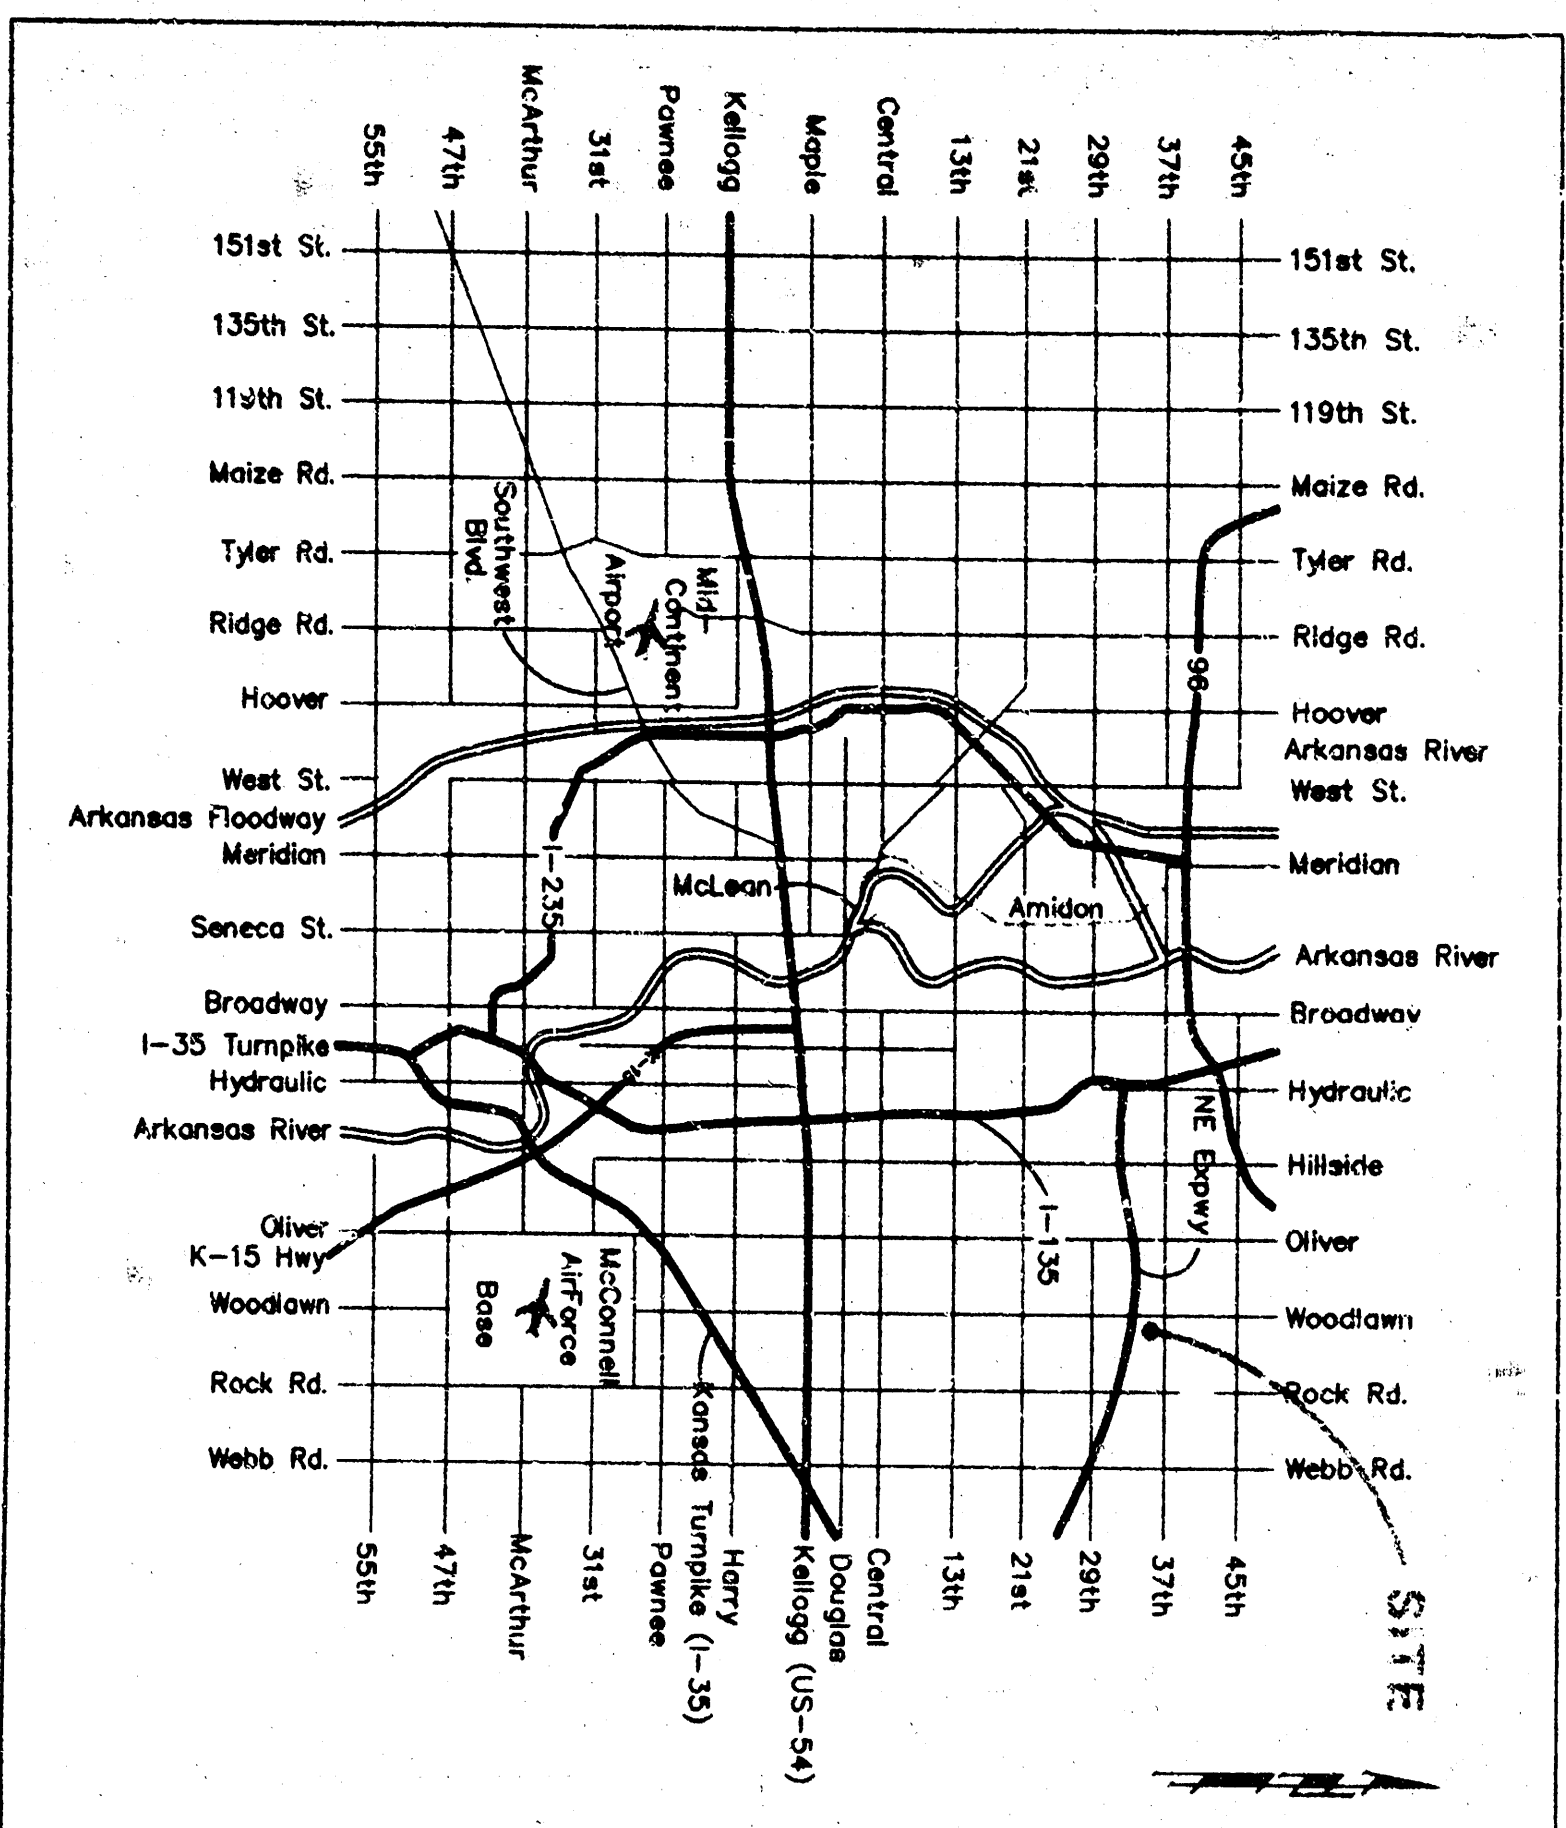


DRAINAGE PLAN **BRUSHCREEK 2ND ADDITION** **WICHITA, SEDGWICK COUNTY, KANSAS**

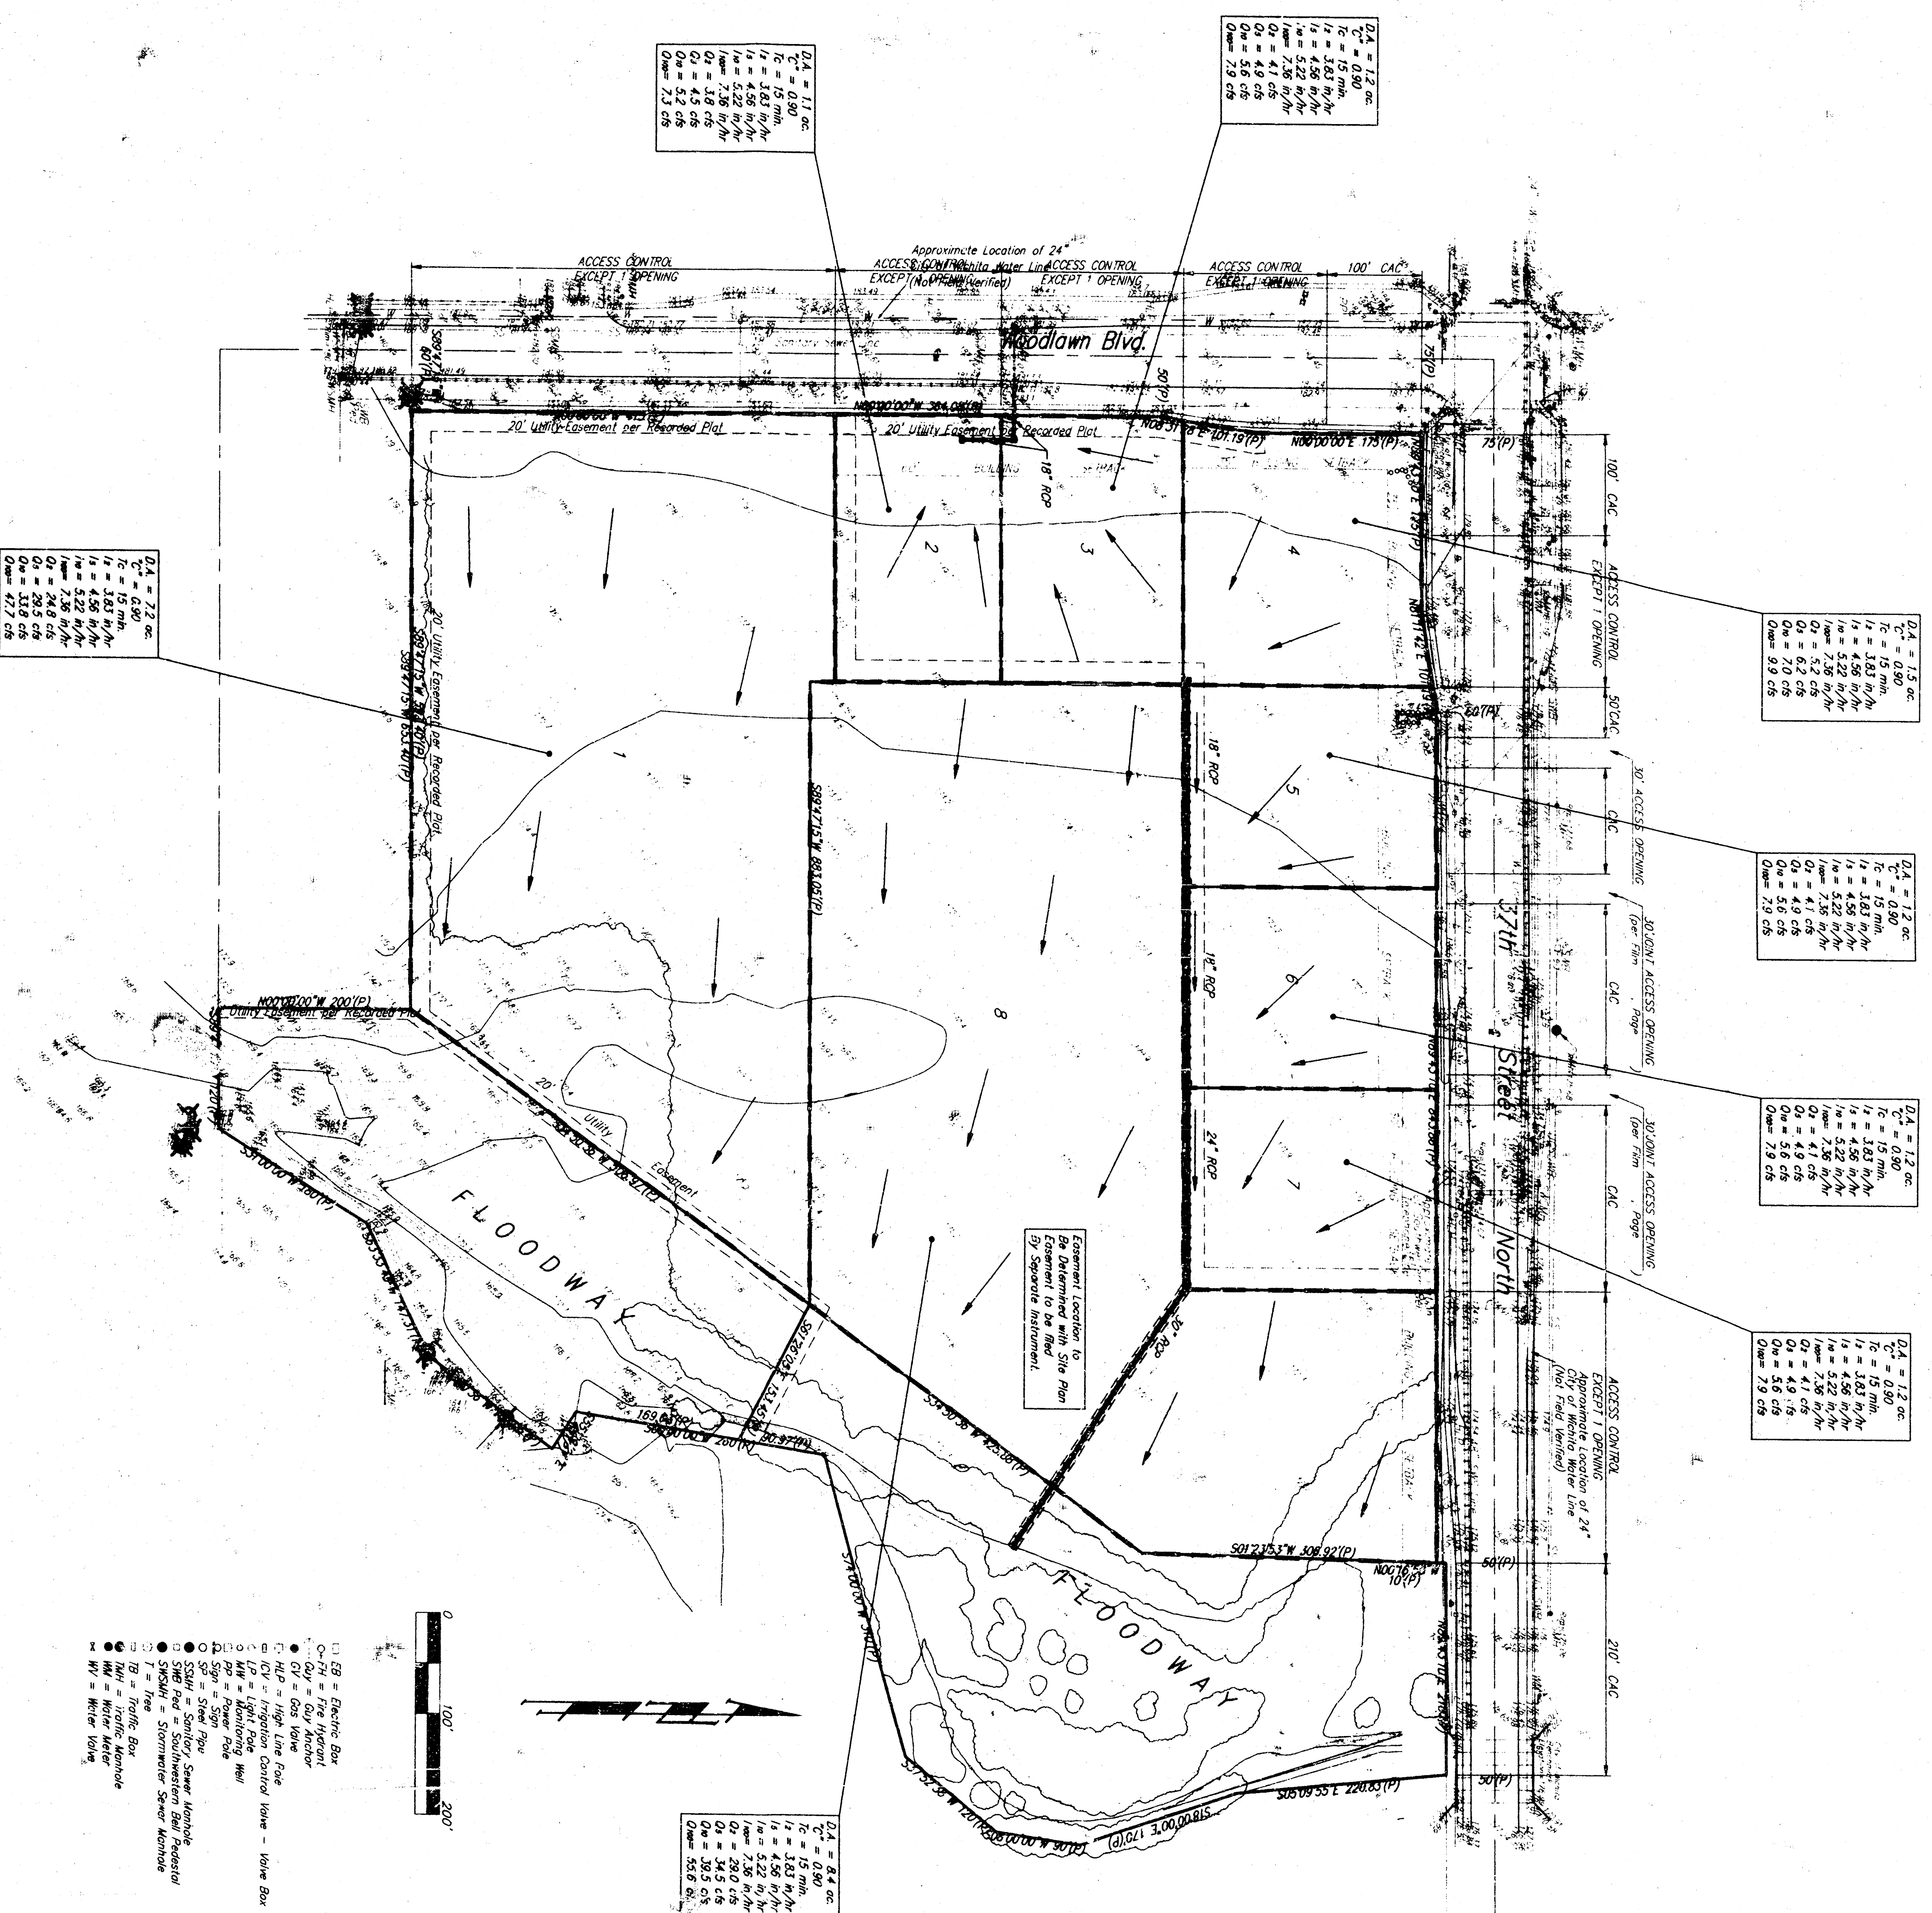

MINIMUM BUILDING PAD ELEVATIONS FOR LOWEST OPENING TO THE STRUCTURES		
LOT	(CITY DATUM)	M.S.L.
1	175.0	1562.4
8	176.0	1563.4

NOTE: The proposed drainage plan provided herein is a preliminary plan to allow for design. It is recognized and assumed that upon the design of the drainage system, the engineer will modify the plan to reflect the most economic design and construction possible.