


VICINITY MAP OF C.C.R. 3RD ADDITION

OWNERS: C.C.R. ASSOCIATES, A KANSAS PARTNERSHIP AND
SECURITY STORAGE PROPERTIES, A KANSAS GENERAL PARTNERSHIP
c/o STEPHEN L. CLARK
P.O. BOX 21080
WICHITA, KANSAS 67208

ENGINEERS: PROFESSIONAL ENGINEERING CONSULTANTS, P.A.
303 S. TOPEKA
WICHITA, KANSAS 67202

	A(ac.)	C _u	C _{mp}	L _g (in/hr)	L _{mp} (in/hr)	Q _g (cfs)	Q _{mp} (cfs)
Lot 3 Only	12.0	0.48	0.80	3.80	7.36	31.0	70.6
	4.7	0.68	0.80	3.80	7.36	12.1	27.7


Note: "C" based on "Business - Neighborhood Area"
"L" based on $t_c = 15$ min.

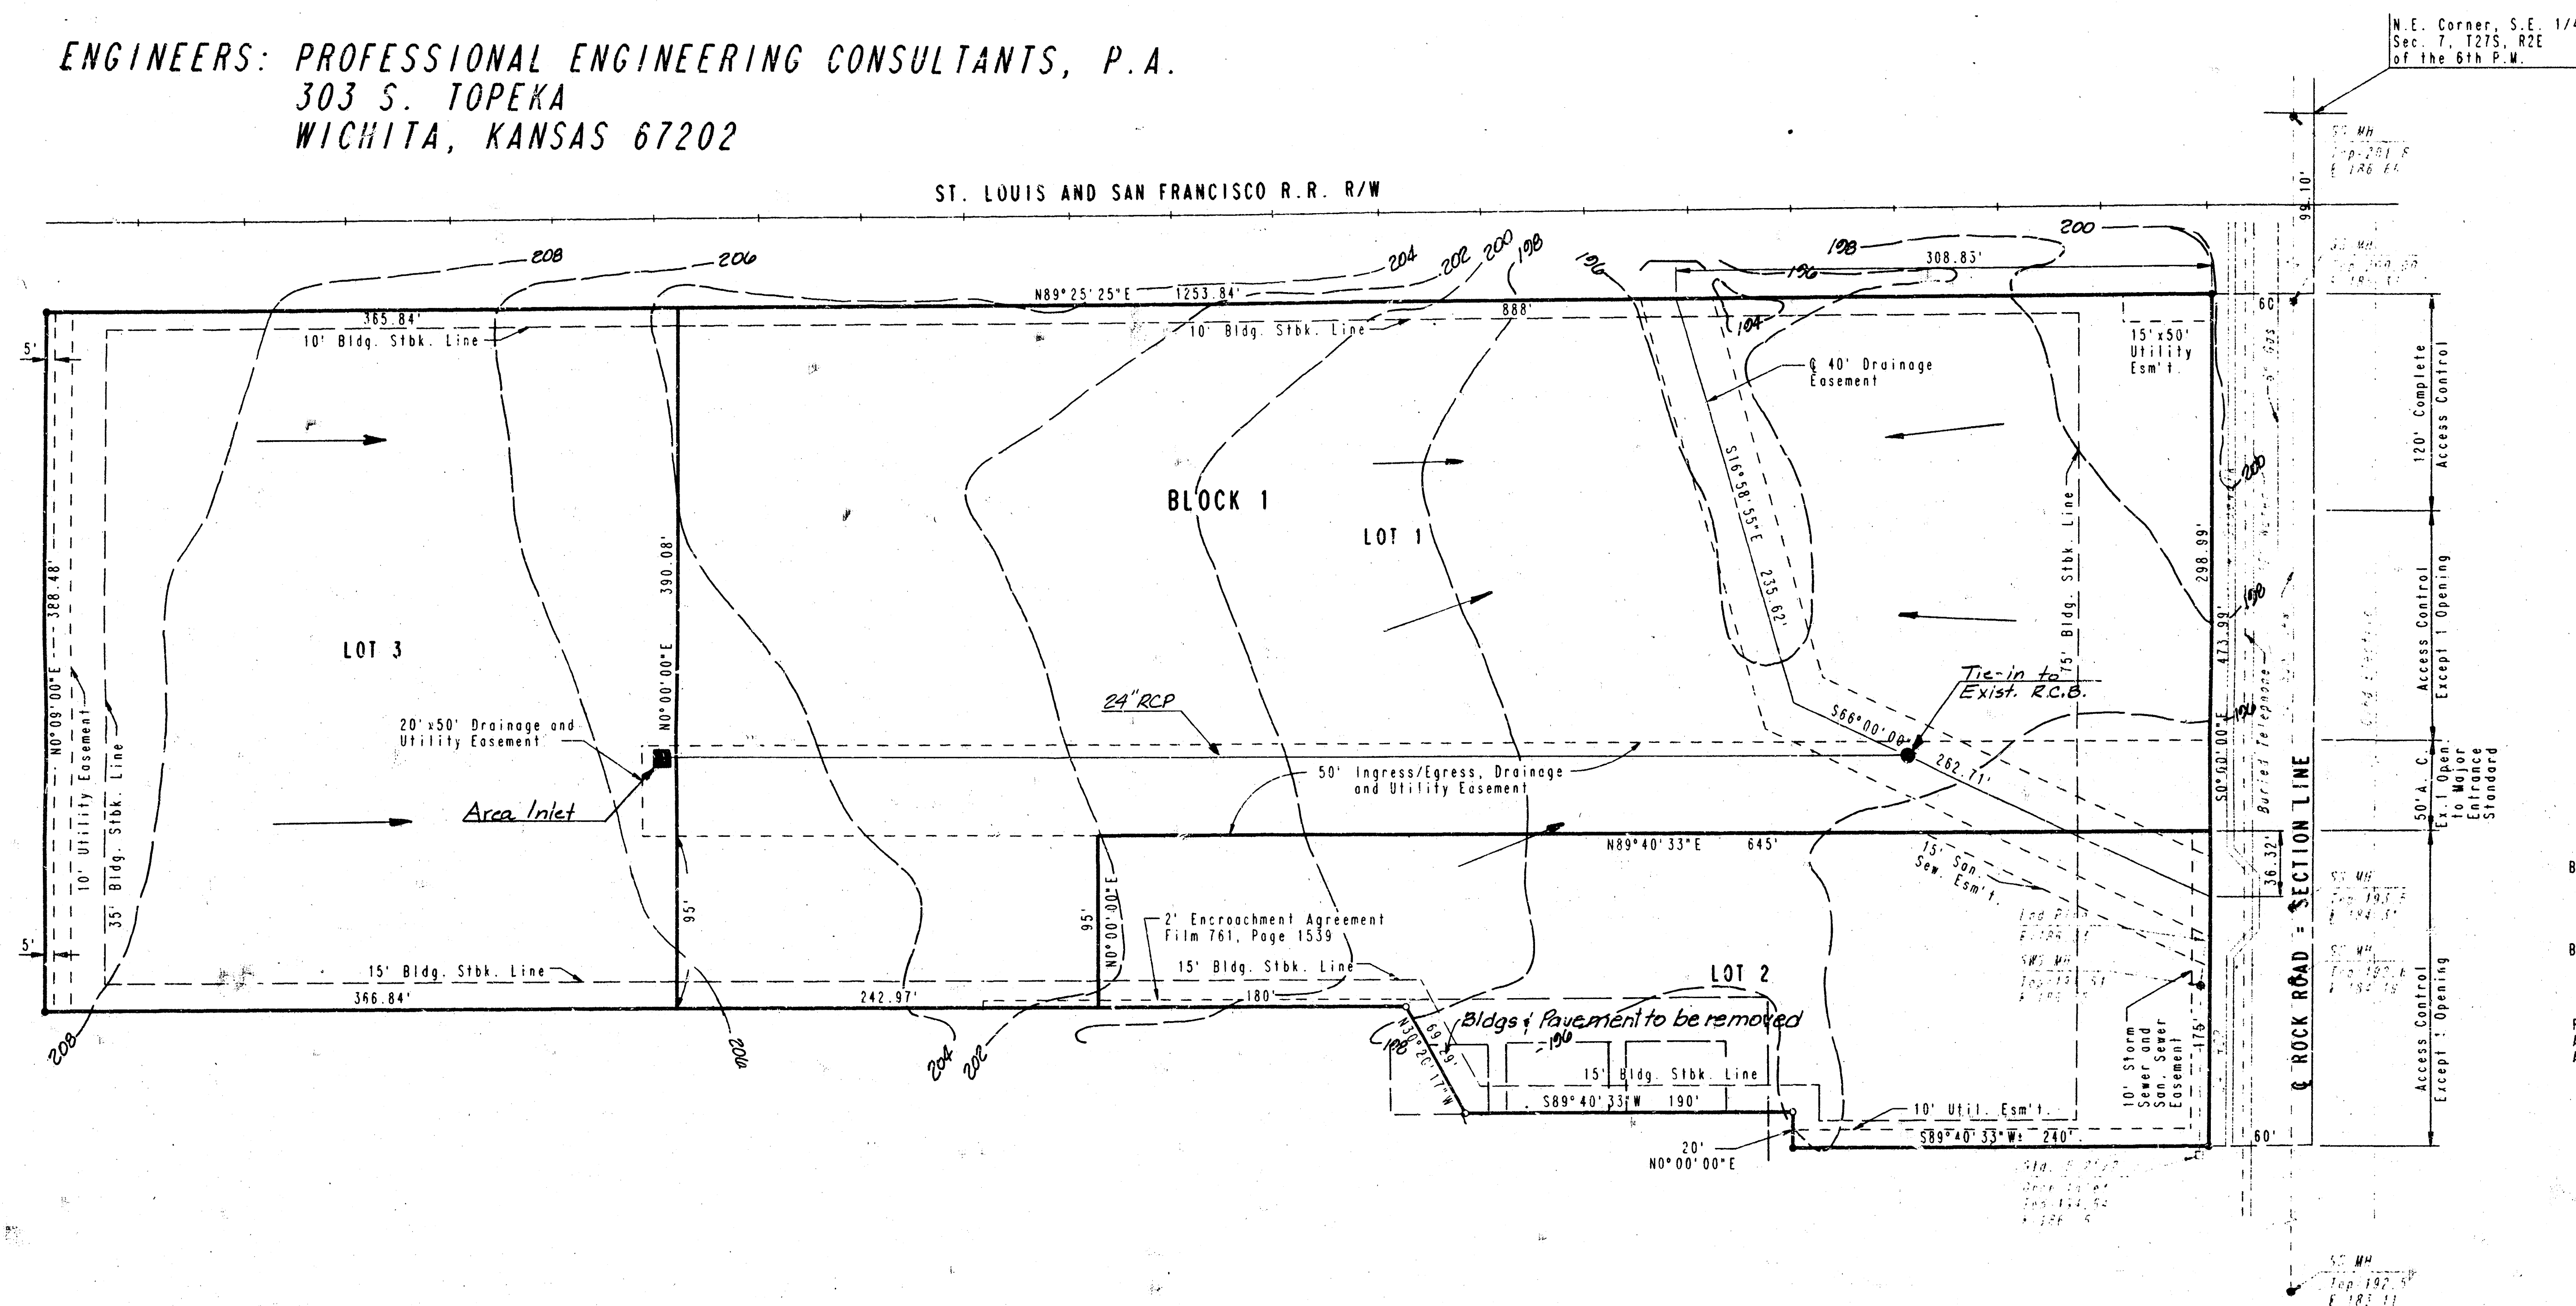

Note: All site drainage to be carried
overland or in storm sewer to
proposed R2B extension located
in 40-foot Drainage Easement.

DRAINAGE PLAN

2/95

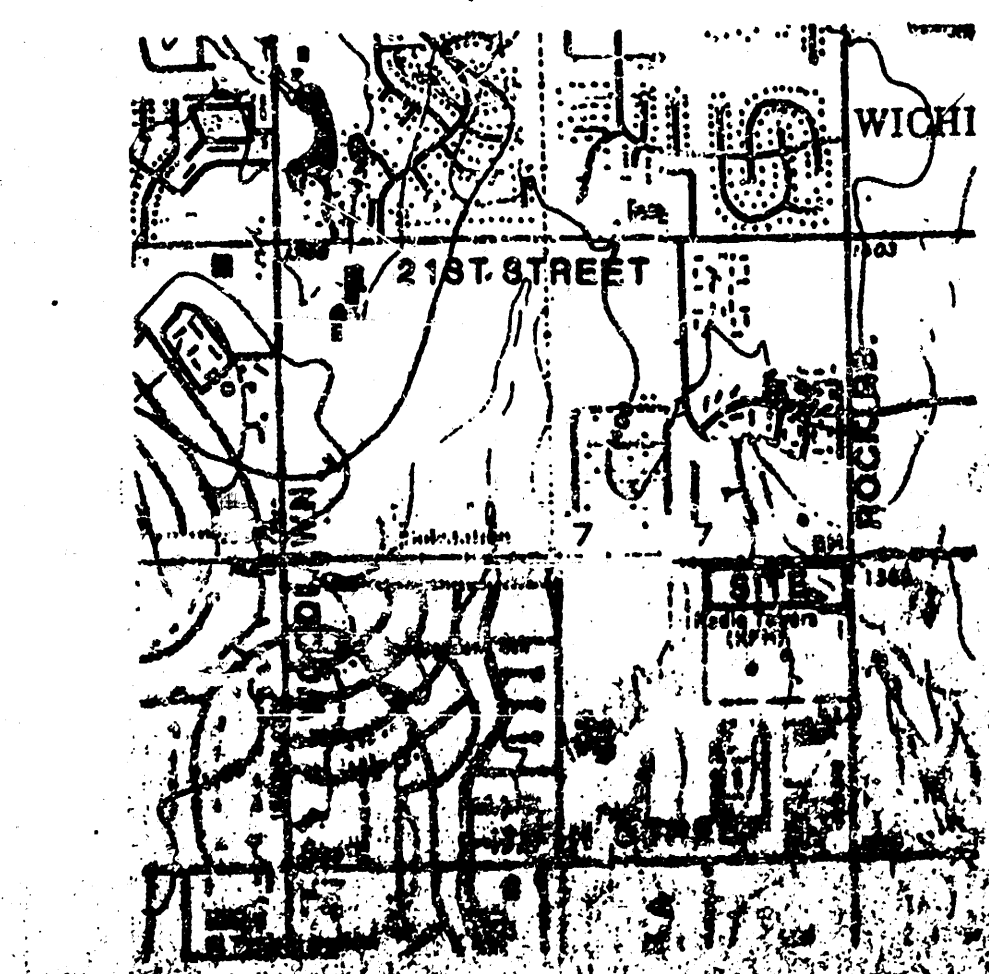

AREA MAP