

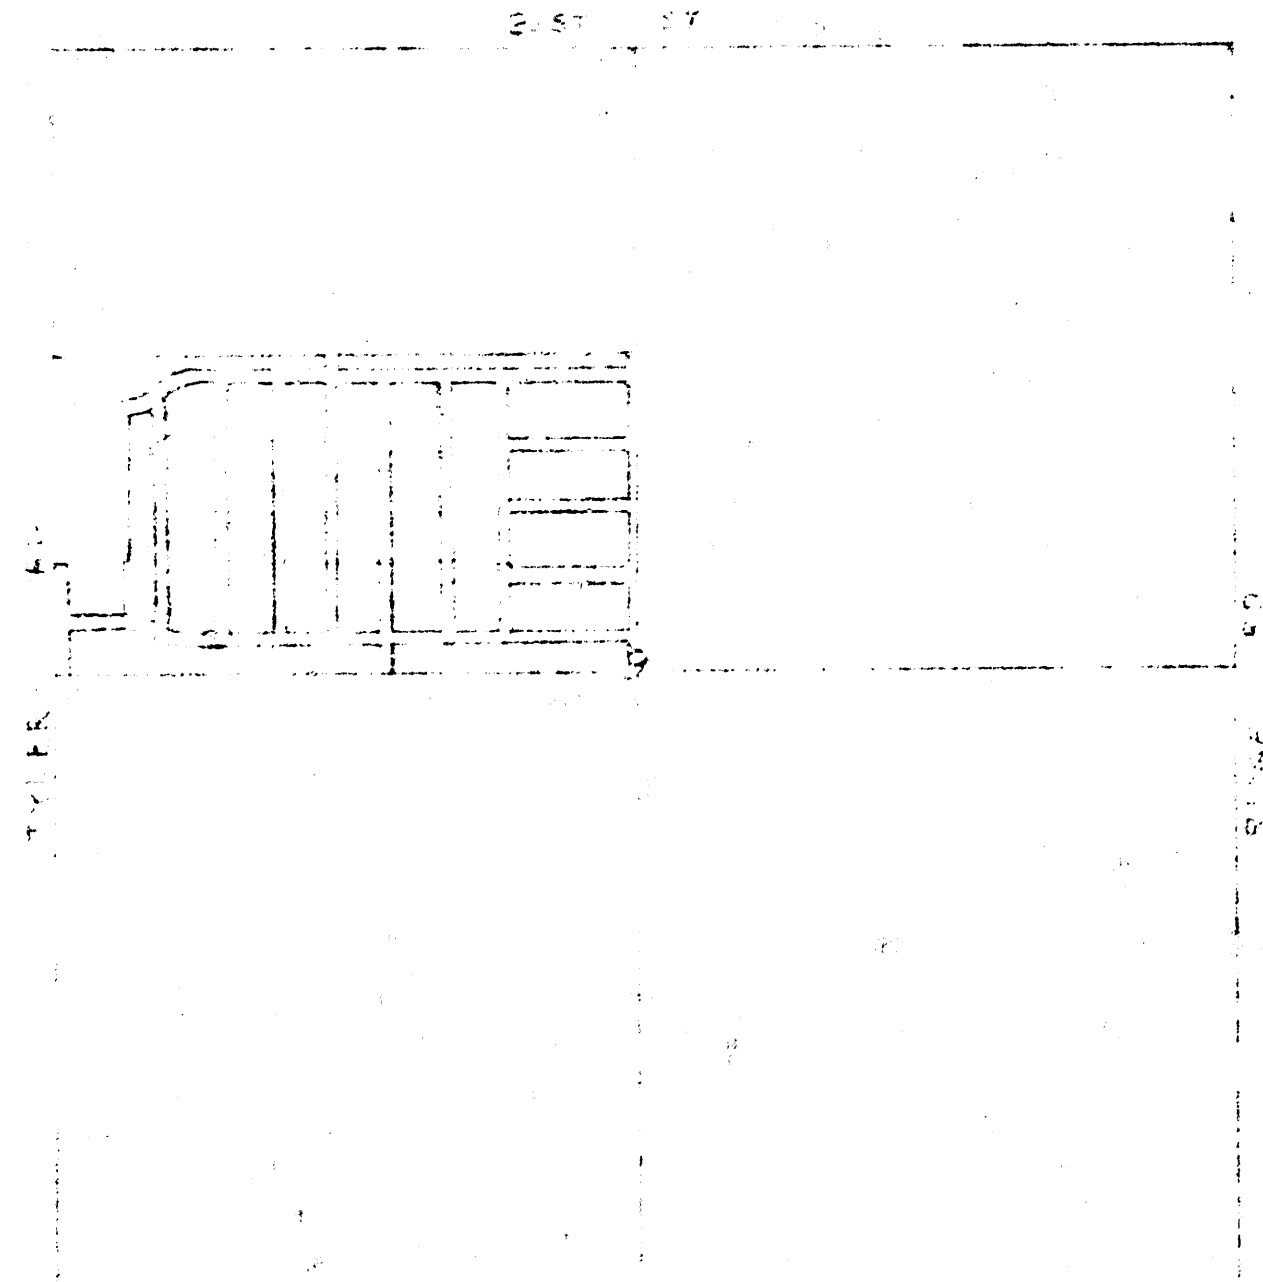


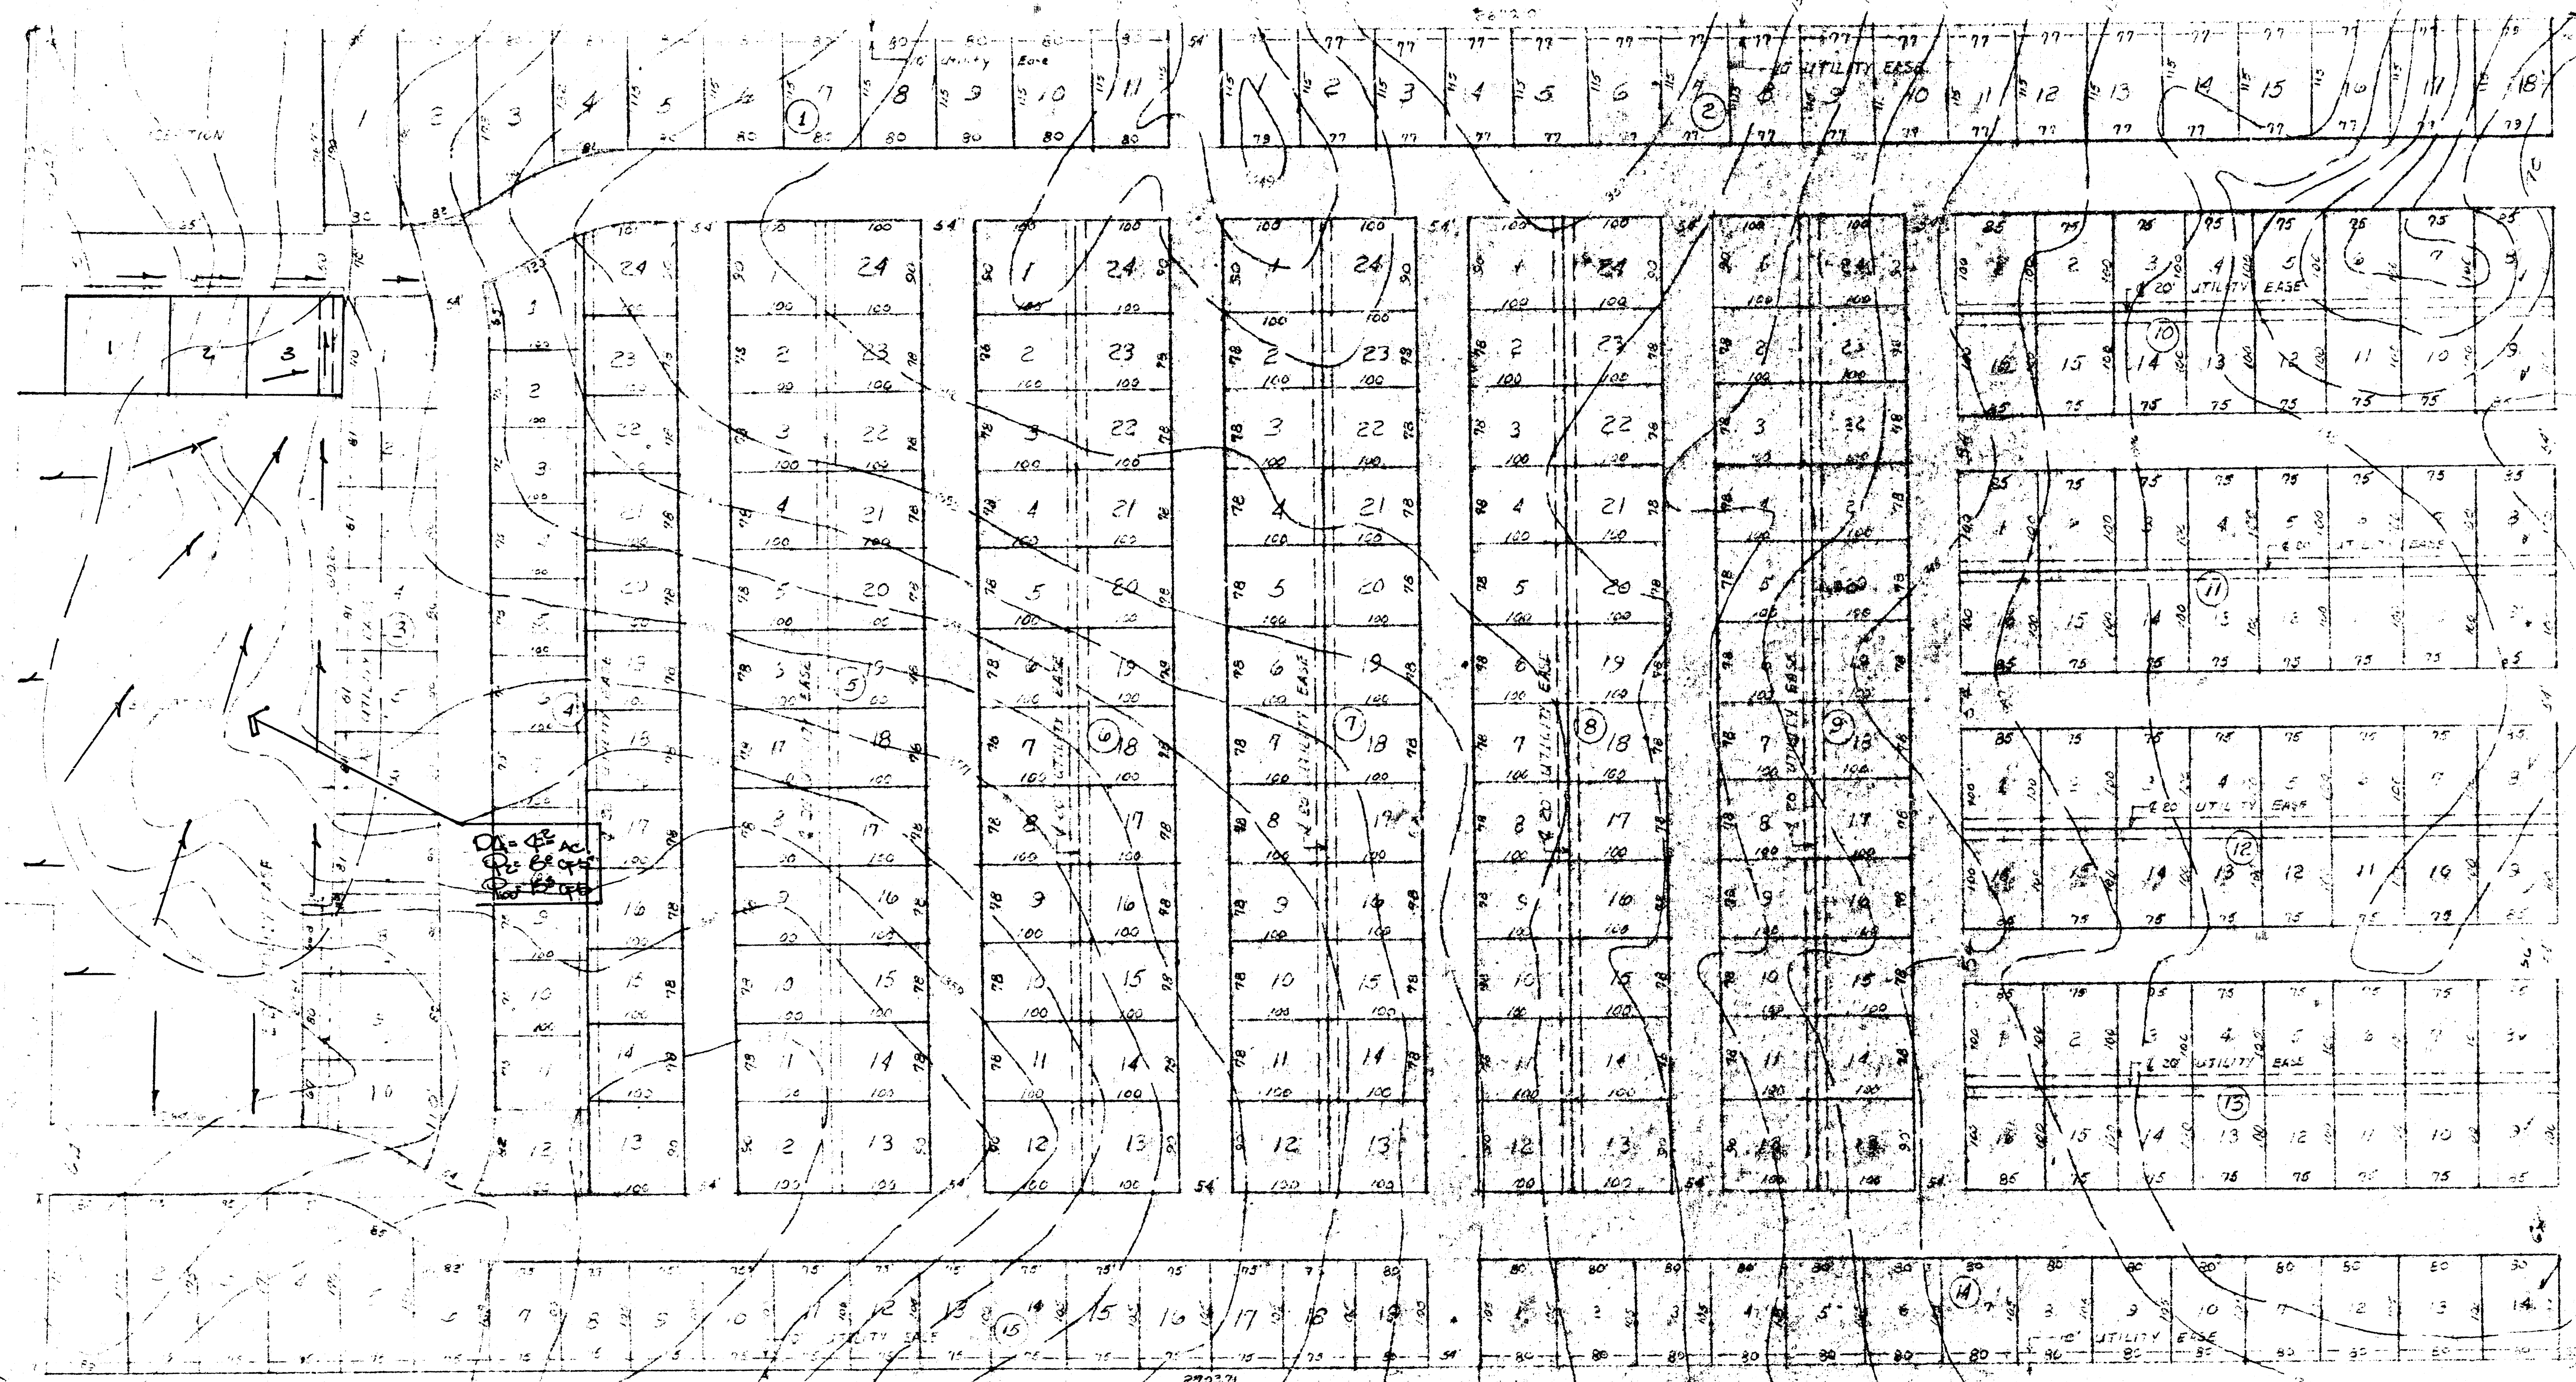

LOT 1
TYPICAL CORNER LOT 100' X 100'
TYPICAL CORNER LOT 100' X 100'
TYPICAL CORNER LOT 100' X 100'
TYPICAL CORNER LOT 100' X 100'

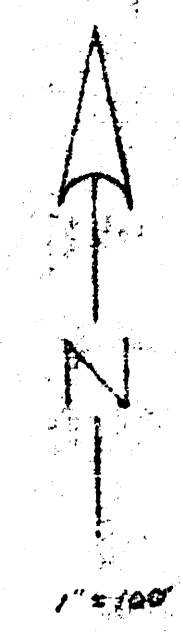

PRELIMINARY PLAT
NESTLINK VILLAGE 1st ADDITION

FOR EXHIBIT IN EVIDENCE
SUBMITTED BY DONALD GARY

AND TAYLOR, DEL.
DECEMBER 1, 1971