


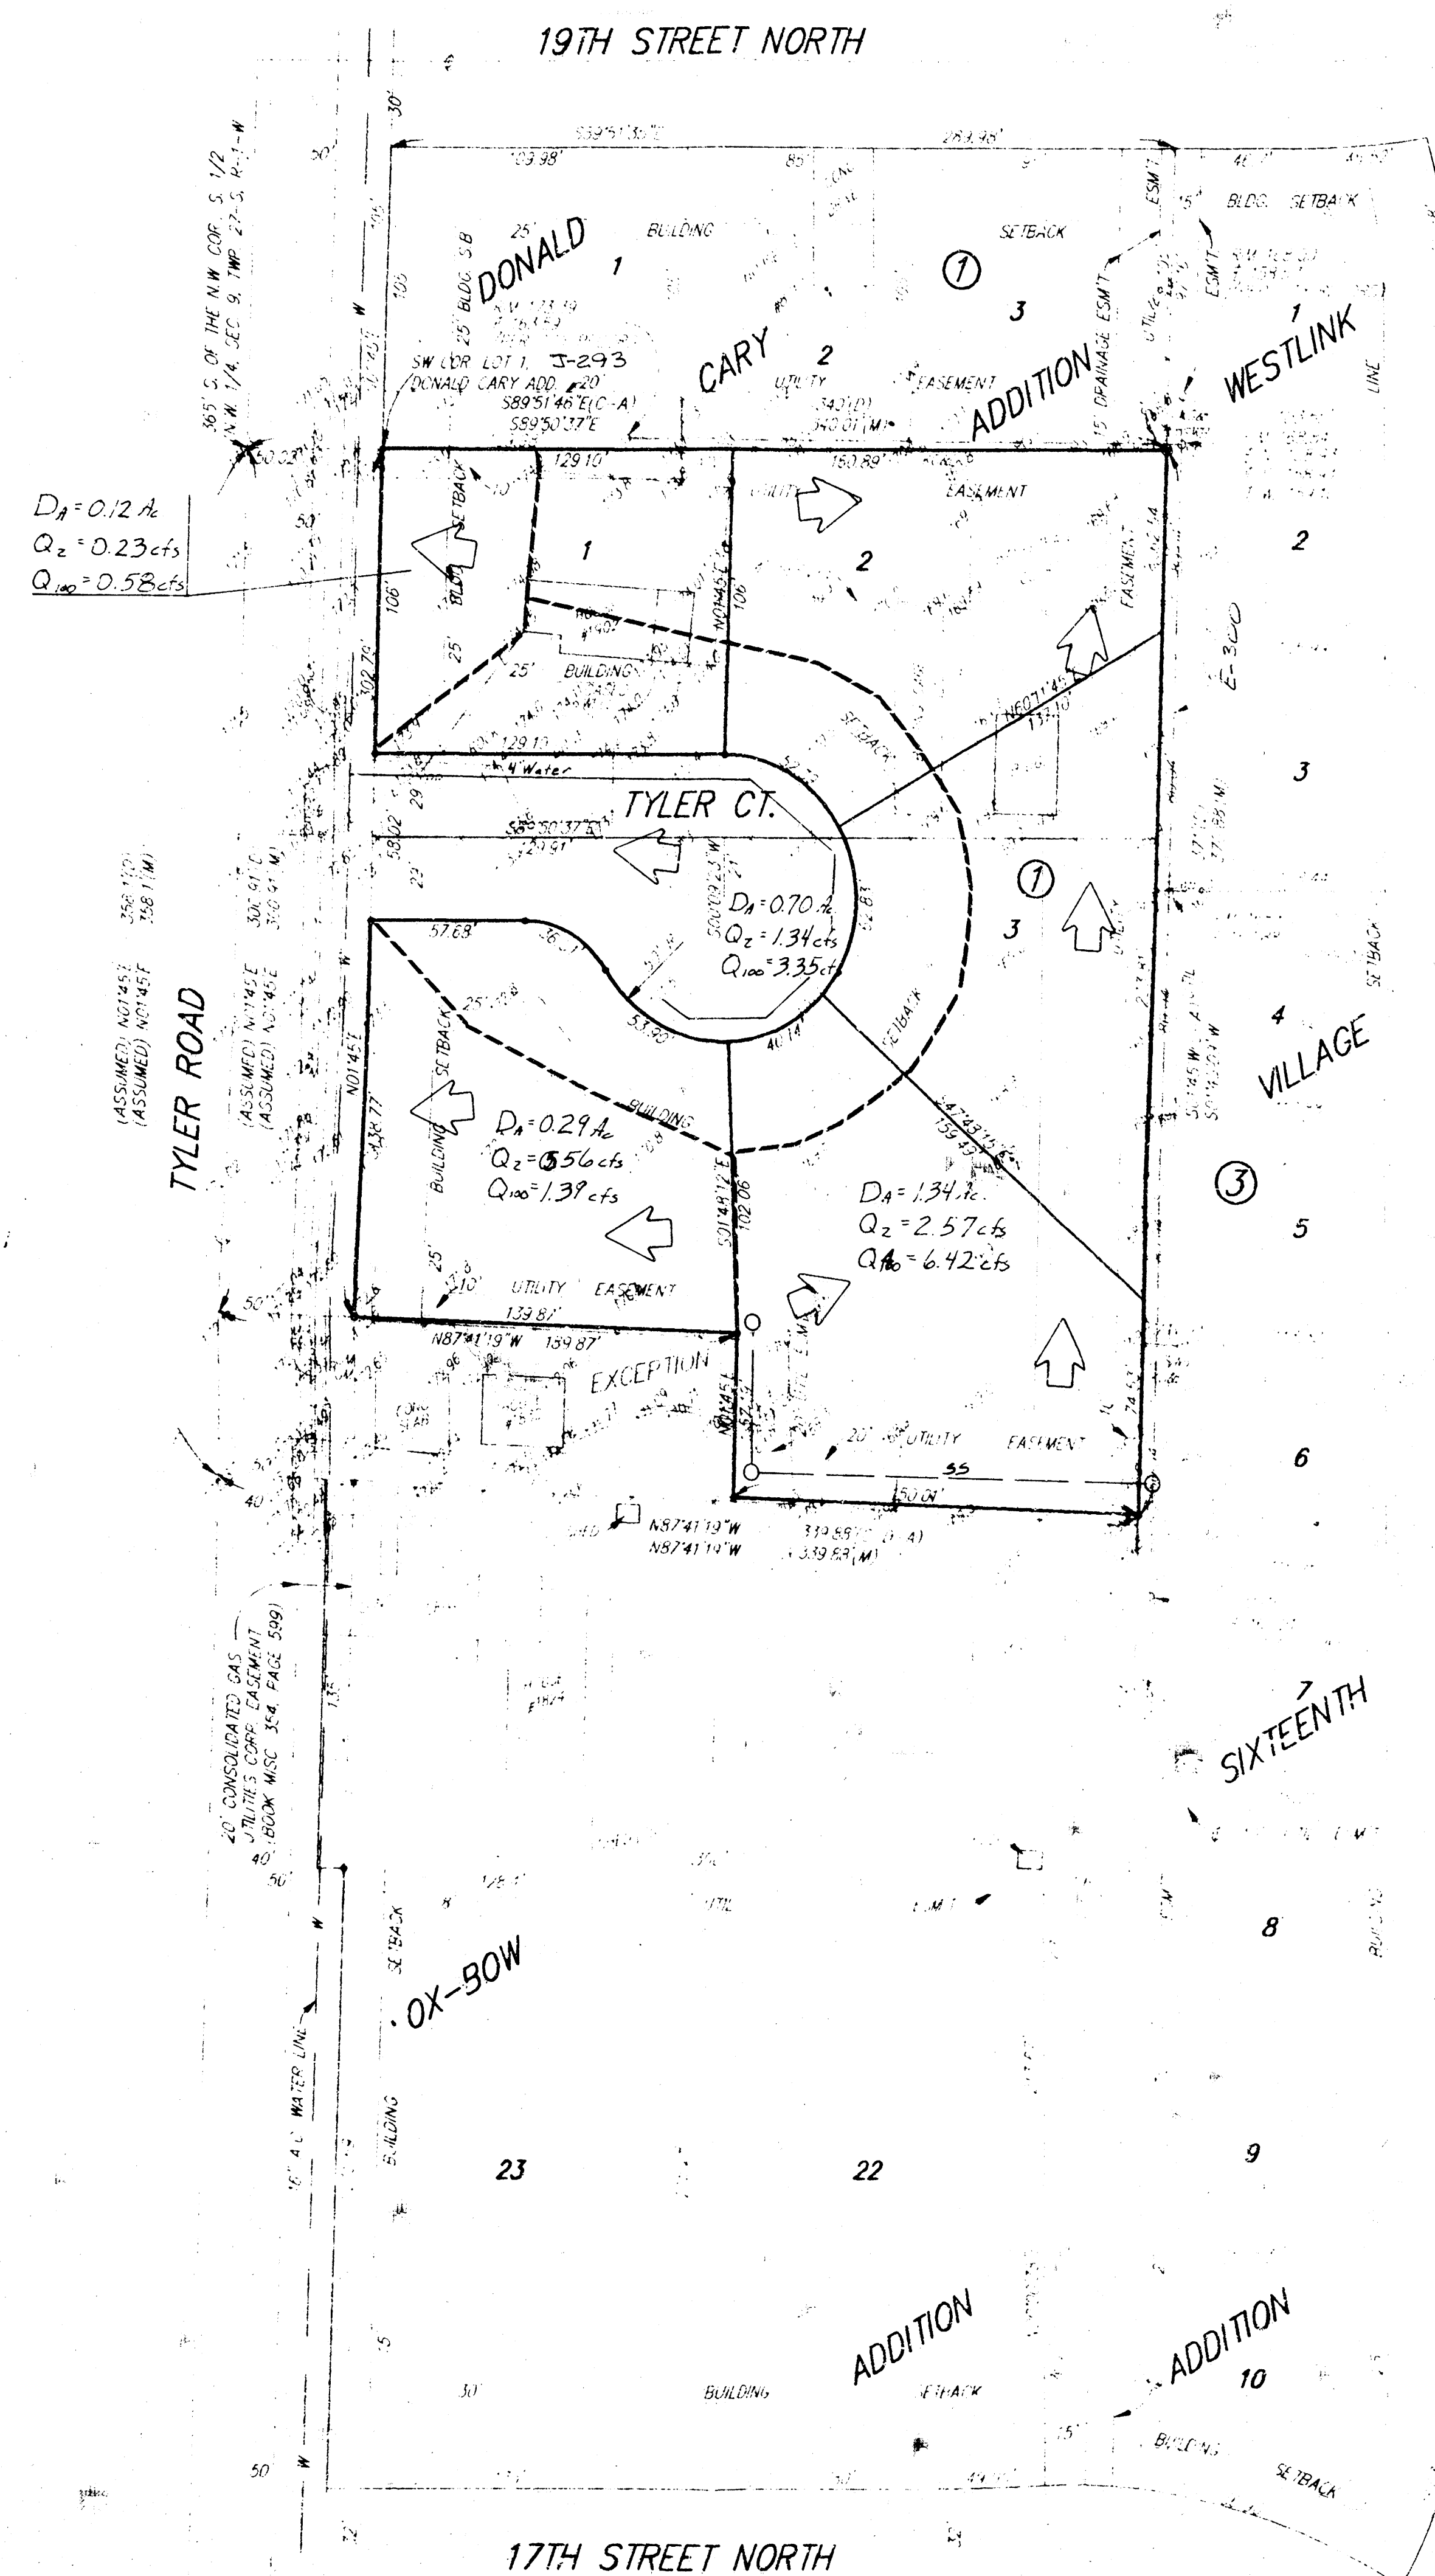


SKETCH PLAT DONALD CARY 2ND ADDITION

WICHITA, SEDGWICK COUNTY, KANSAS

DONALD CARY
8315 AARLICKET
WICHITA, KS 67212
PH: 721-4595


Drainage Data

$C_2 = 0.5$
 $C_{100} = 0.65$
 $I_2 = 3.83\%$
 $I_{100} = 7.37\%$

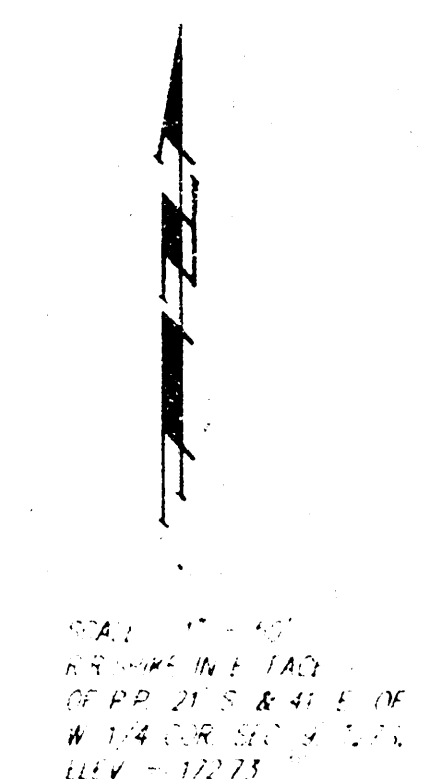

11-23-92

Drainage Plan
&
Utility Plan

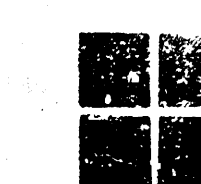

BAUGHMAN COMPANY P. A.
SURVEYING & ENGINEERING
316/262-7271 • 315 ELLIS • WICHITA, KANSAS 67211 23 NOV 1992