



KANSAS TURNPIKE AUTHORITY
CONDEMNATION CASE A-54126

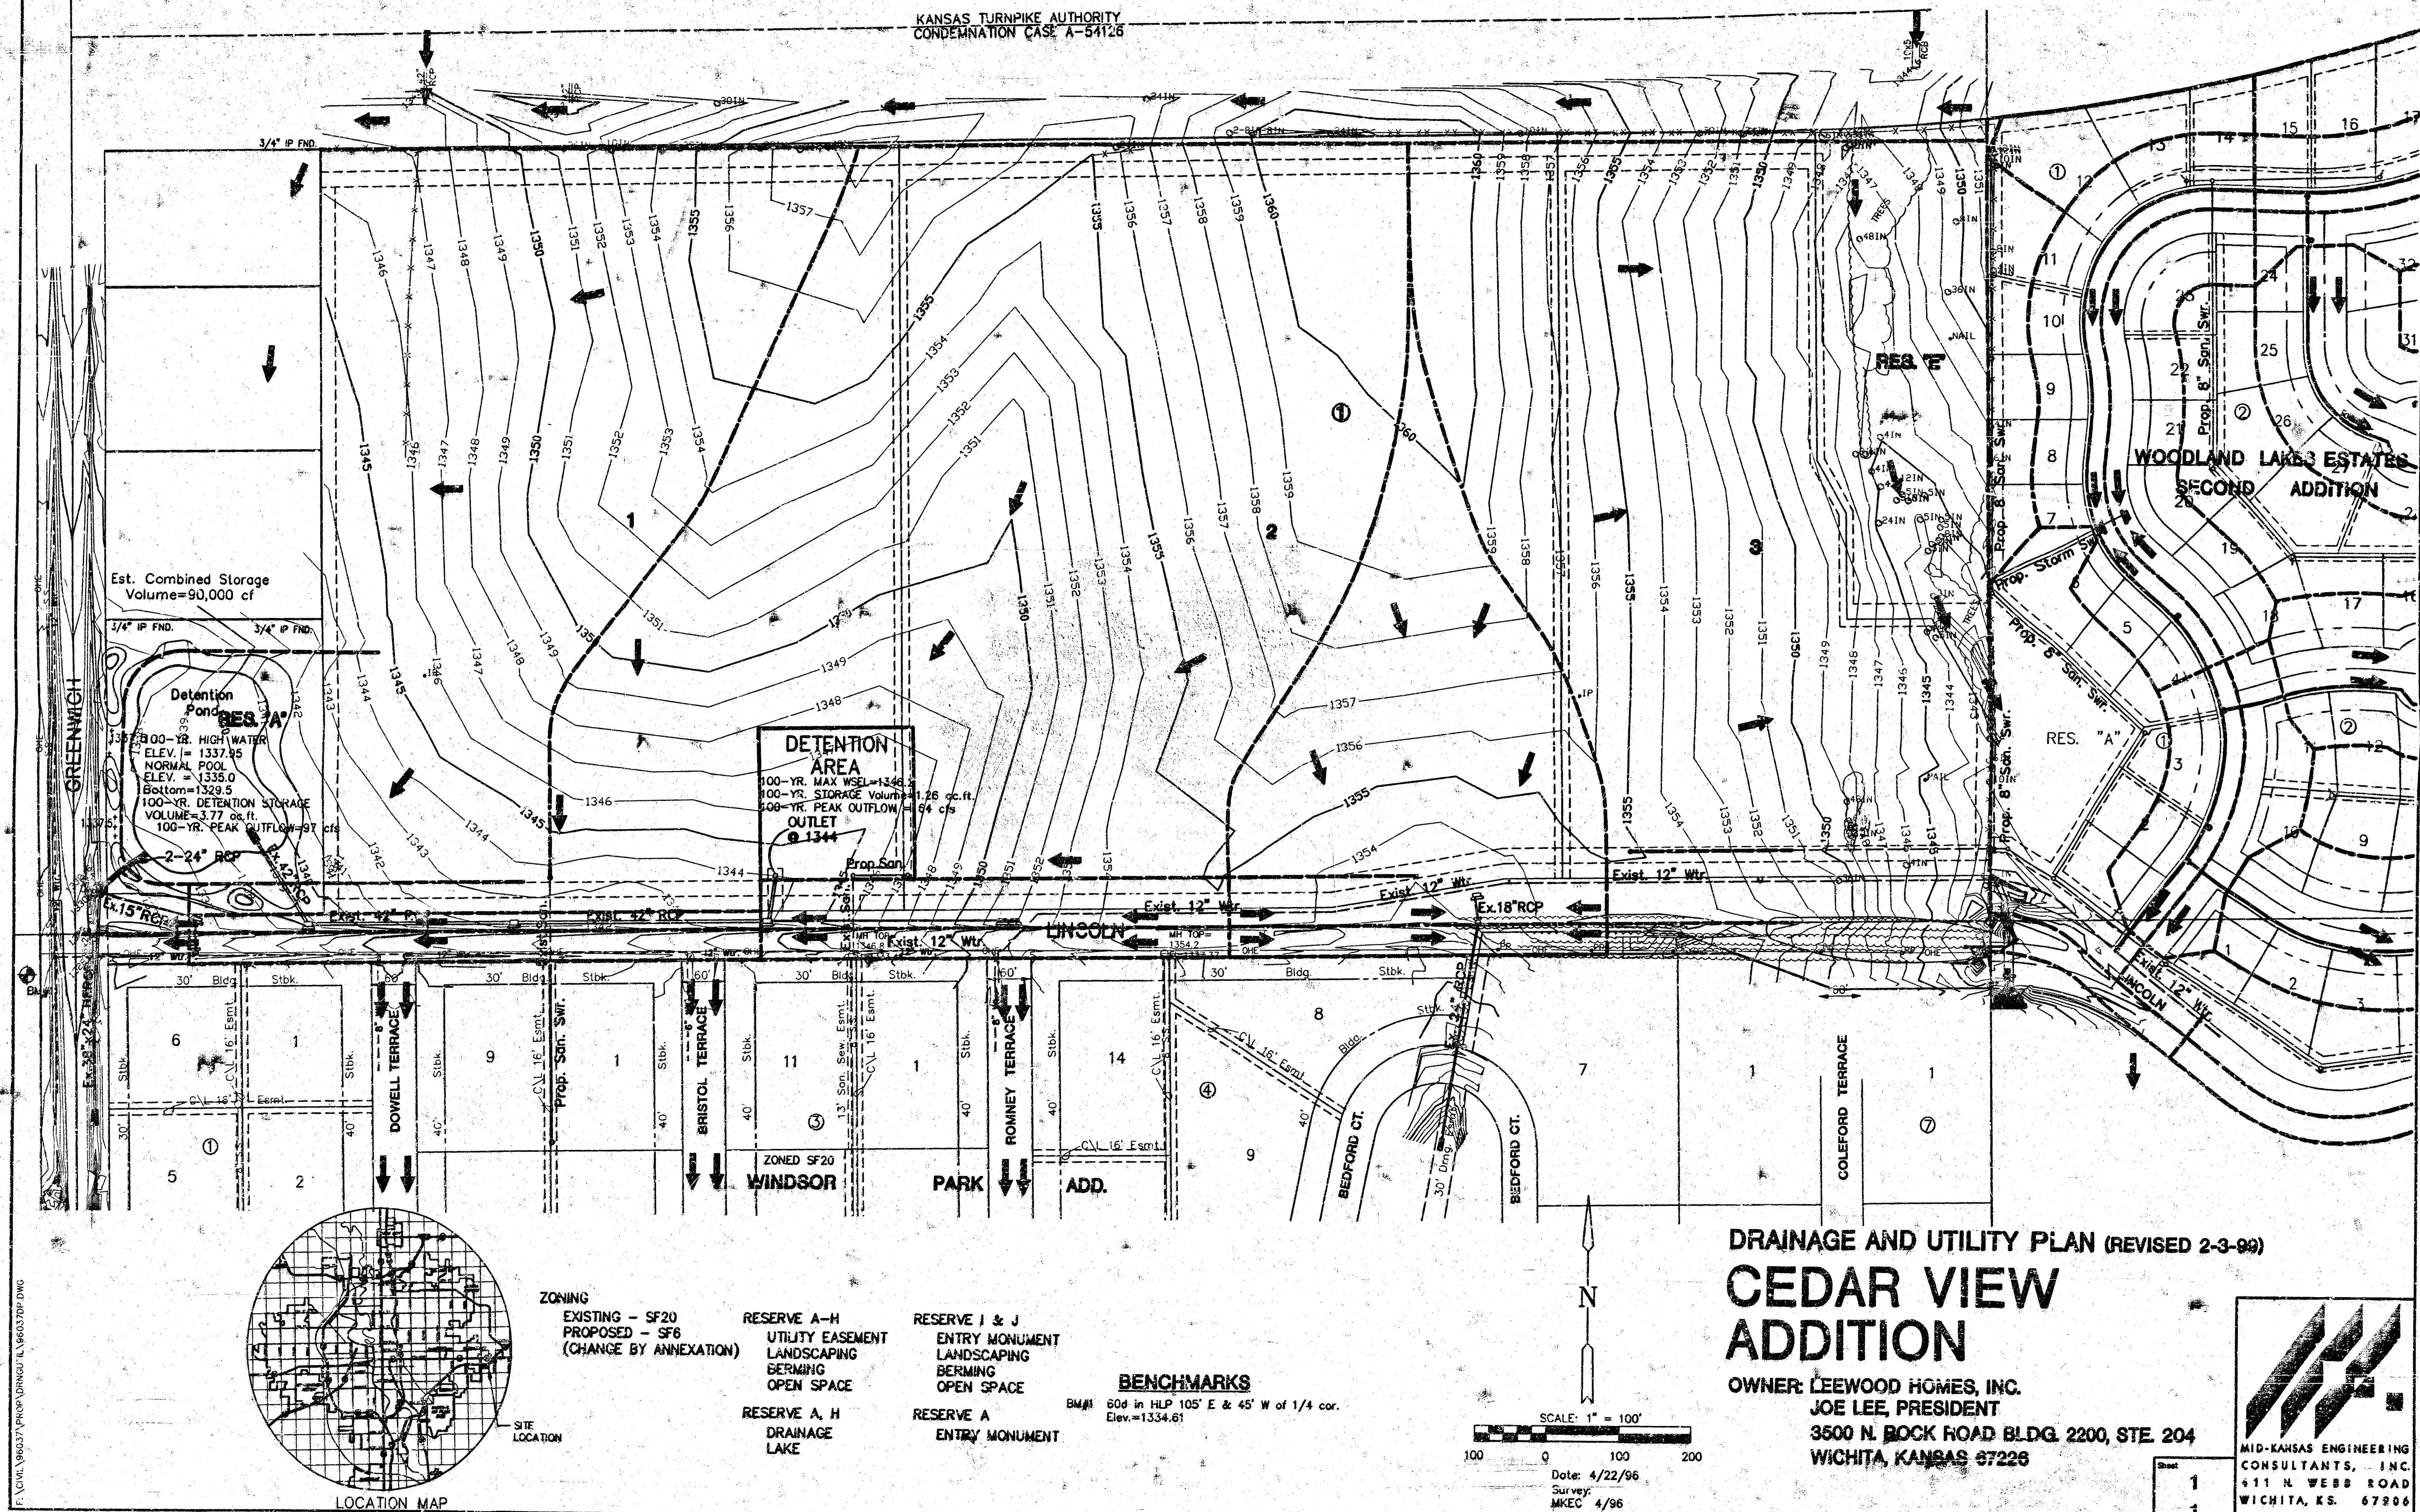

DRAINAGE AND UTILITY PLAN (REVISED 2-3-99)

CEDAR VIEW ADDITION

OWNER: LEEWOOD HOMES, INC.
JOE LEE, PRESIDENT
3500 N. ROCK ROAD BLDG. 2200, STE. 204
WICHITA, KANSAS 67226

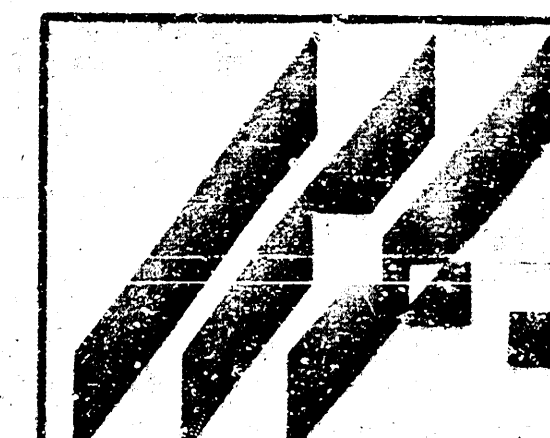

**MID-KANSAS ENGINEERING
CONSULTANTS, INC.**
411 N. WEBB ROAD
WICHITA, KS. 6720
316-684-960

6037-16