


NW Cor., NW 1/4
Sec. 27, T27S, R2E


KANSAS TURNPIKE AUTHORITY
CONDEMNATION CASE A-54128

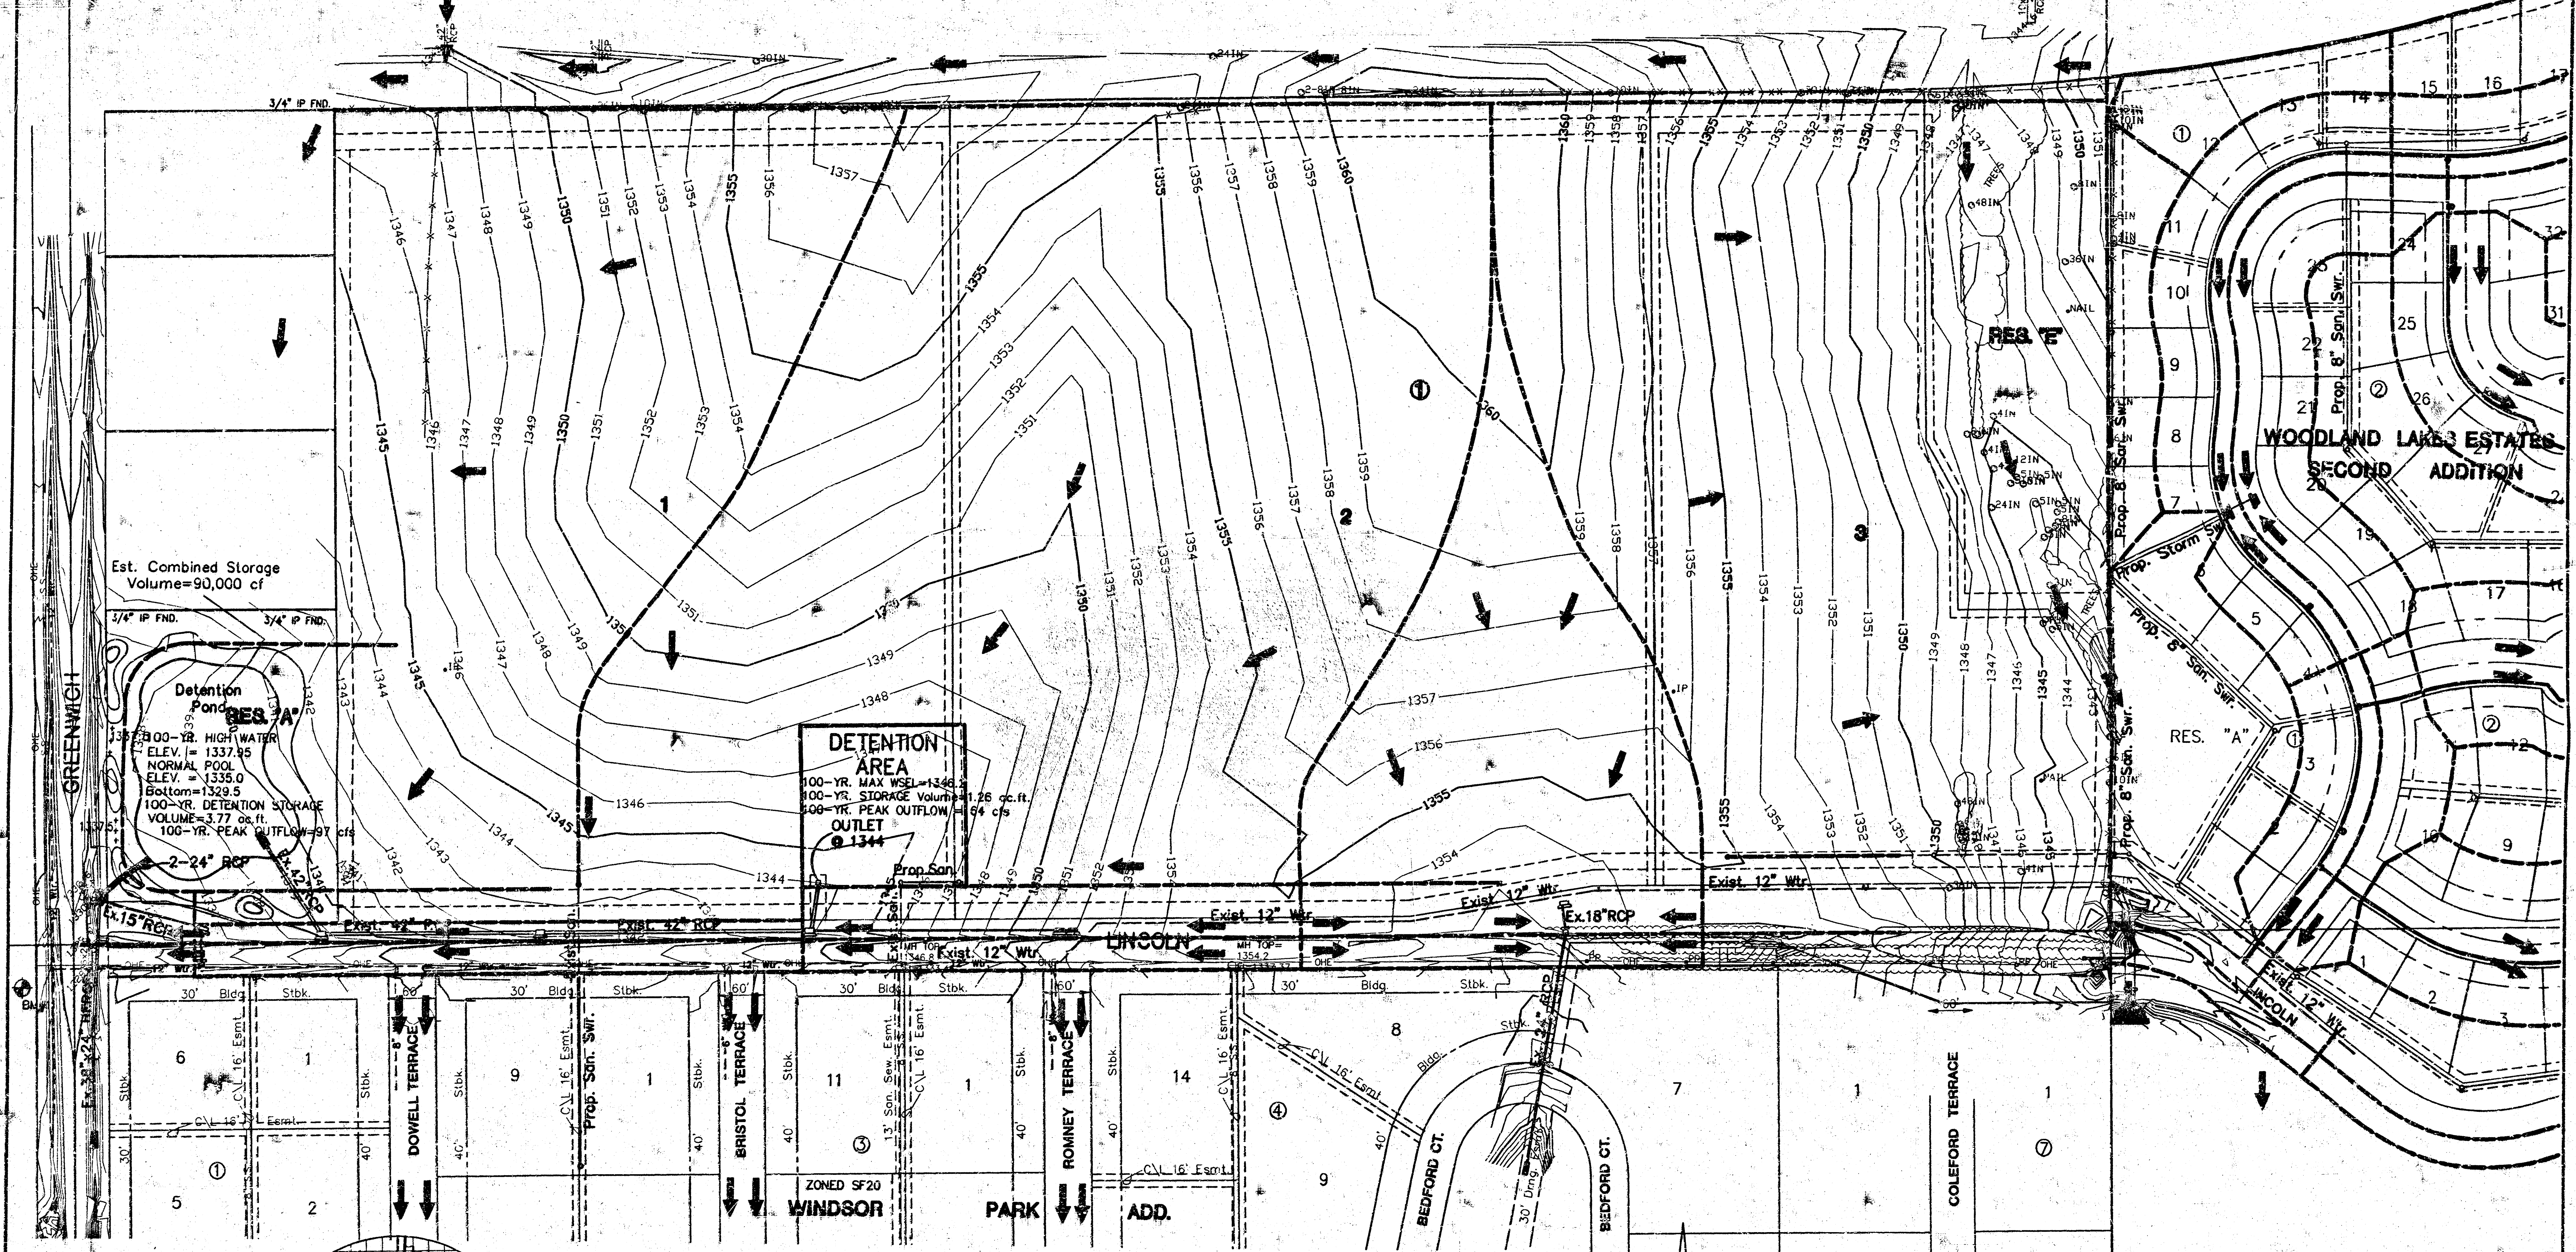

Est. Combined Storage
Volume=90,000 cf

Detention Pond
100-YR. HIGH WATER
ELEV. = 1337.95
NORMAL POOL
ELEV. = 1335.0
Bottom = 1329.5
100-YR. DETENTION STORAGE
VOLUME = 3.77 ac-ft
100-YR. PEAK OUTFLOW = 97 cfs

DETENTION AREA
100-YR. MAX WSEL = 1346.2
100-YR. STORAGE VOLUME = 1.26 ac-ft
100-YR. PEAK OUTFLOW = 94 cfs
OUTLET
@ 1344

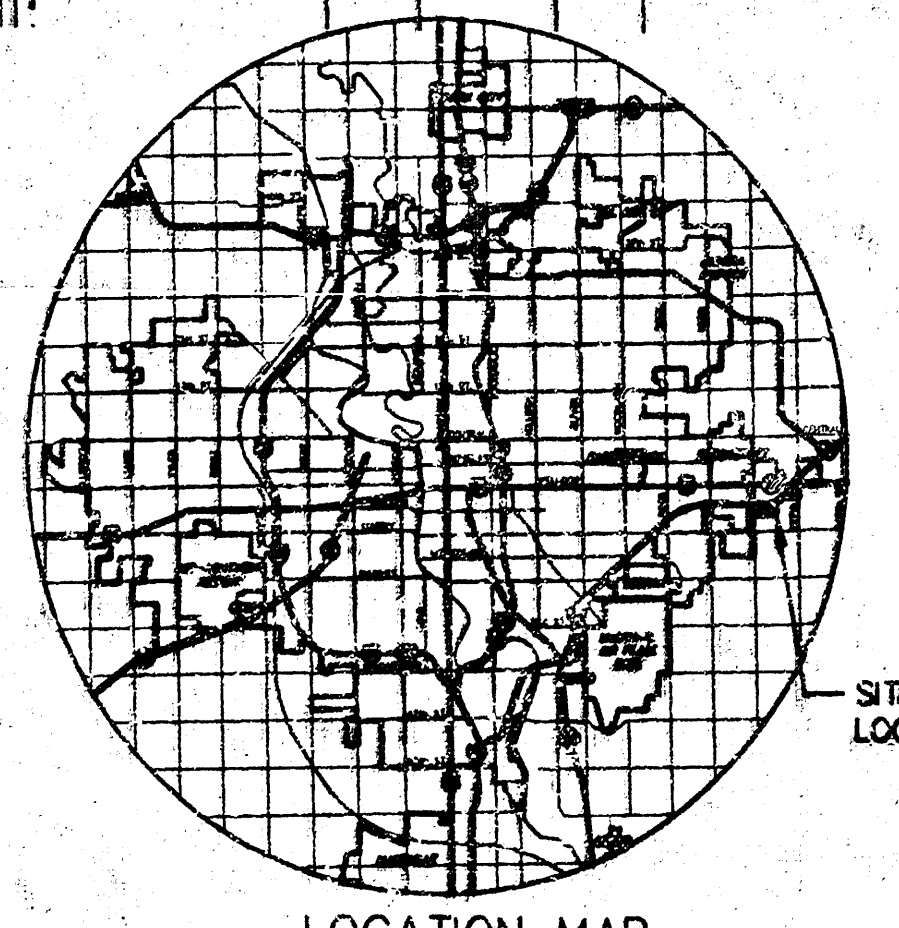

ZONING
EXISTING - SF20
PROPOSED - SF6
(CHANGE BY ANNEXATION)

RESERVE A-H
UTILITY EASEMENT
LANDSCAPING
BERMING
OPEN SPACE


RESERVE A, H
DRAINAGE
LAKE

RESERVE I & J
ENTRY MONUMENT
LANDSCAPING
BERMING
OPEN SPACE

RESERVE A
ENTRY MONUMENT

BENCHMARK

BM#1 60d in HLP 105° E & 45° W of 1/4 cor.
Elev. = 1334.61

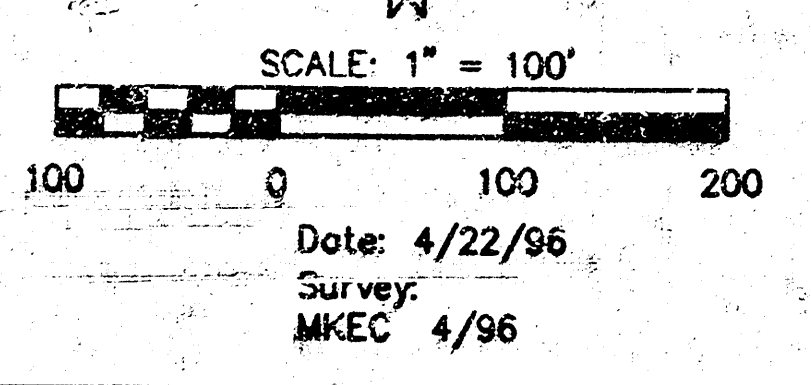

DRAINAGE AND UTILITY PLAN (REVISED 2-3-99)

CEDAR VIEW ADDITION

OWNER: LEEWOOD HOMES, INC.
JOE LEE, PRESIDENT
3500 N. ROCK ROAD BLDG. 2200, STE. 204
WICHITA, KANSAS 67226

MID-KANSAS ENGINEERING
CONSULTANTS, INC.
411 N. WEBB ROAD
WICHITA, KS. 67206
316-684-9600

Sheet	1
of	1

F:\CIVIL\196037\PROP\DRNG\11\196037.DWG Mod Feb 03 10:56:33 1999

F:\CIVIL\196037\PROP\DRNG\11\196037.DWG