


DRAINAGE PLAN **Central-Maize 2nd Addition** WICHITA, SEDGWICK COUNTY, KANSAS.


OWNER: HIGHLAND HOUSE, A PARTNERSHIP,
 c/o Nestor Weigand Jr
 150 N. Market, Wichita, Ks. 67202

ENGINEER: P.E.C. p.a.
 1440 E. English
 Wichita, Ks. 67211

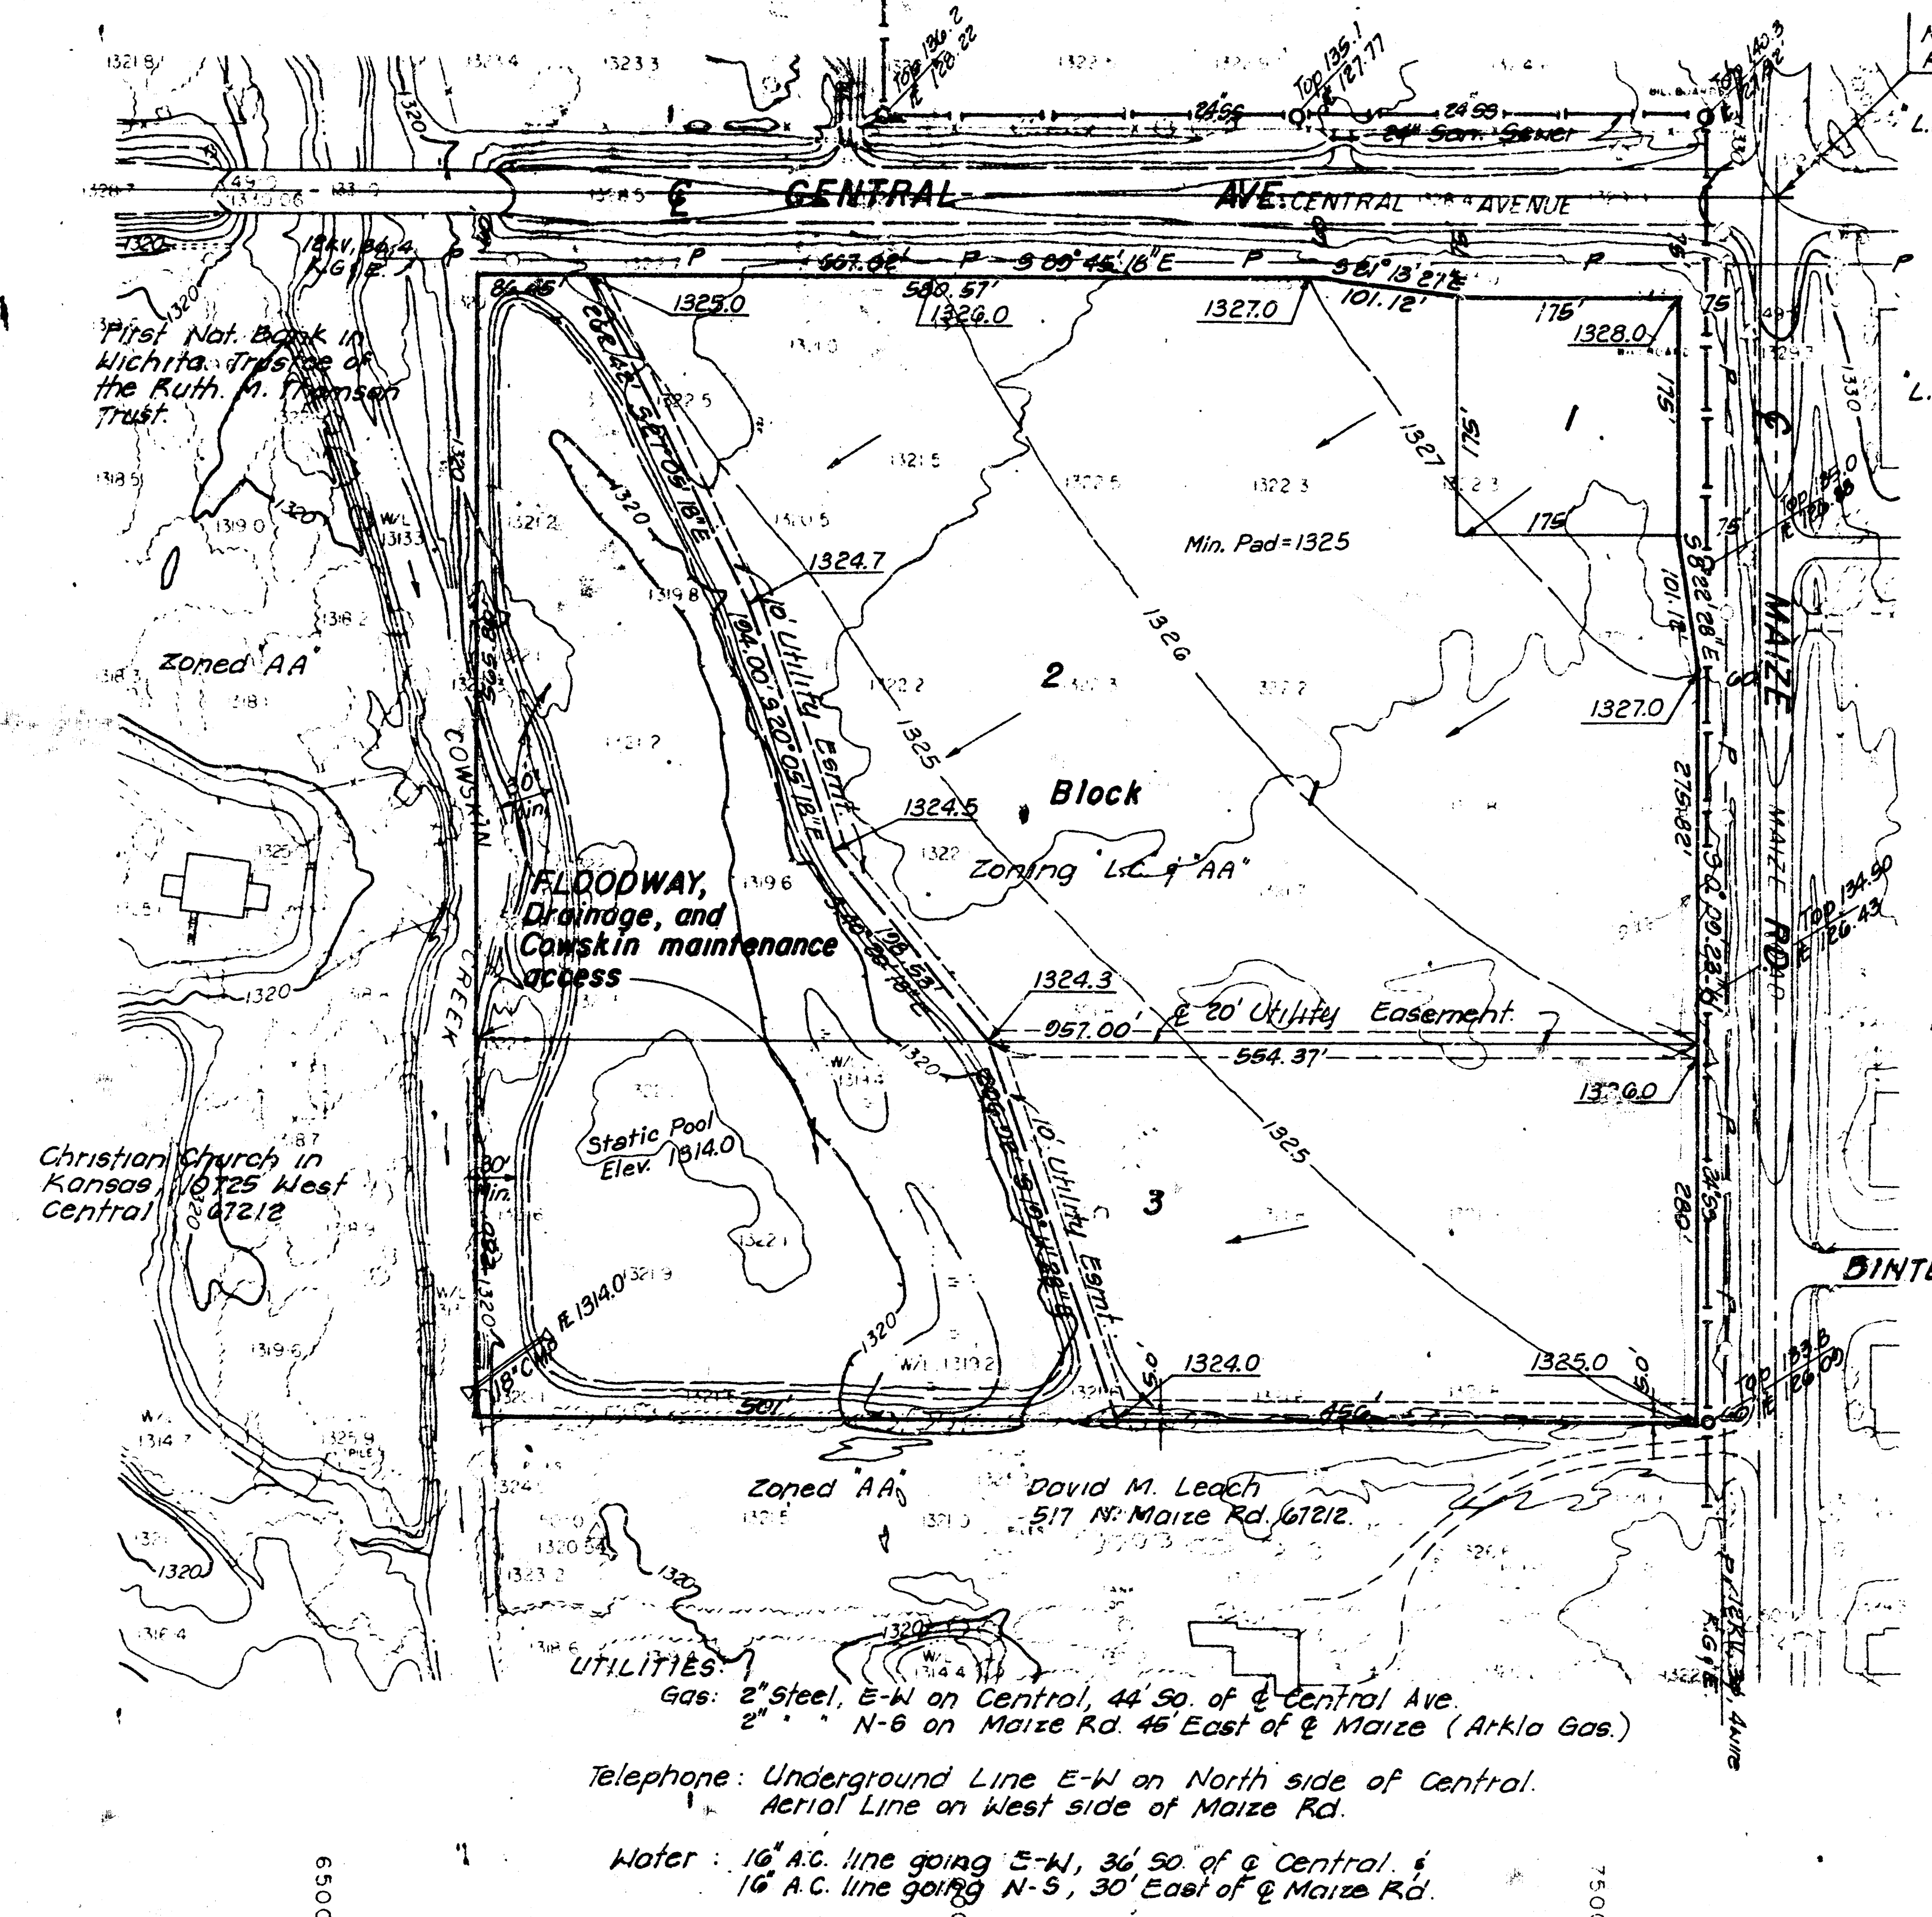


City of Wichita B.M. Disc 41.3 ft. South & 52.5 ft. East of centerline intersection of Central Ave. & Maize Rd.
 Elev. = 142.287 City data.

TOPOGRAPHIC MAP OF LANDS LOCATED AT
 N.E. 1/4 SECTION 19, T-27S, R-1W.
 SEDGWICK COUNTY, KANSAS
 SURVEYING & ENGINEERING
 P.E.C.-ALLIED LABORATORIES

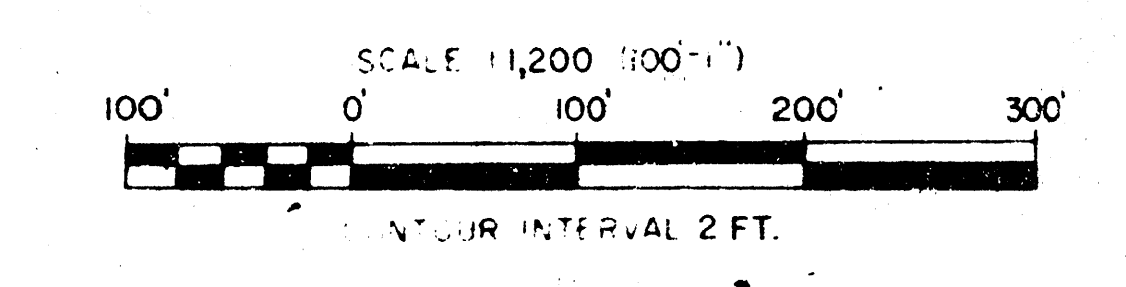

June, 1983

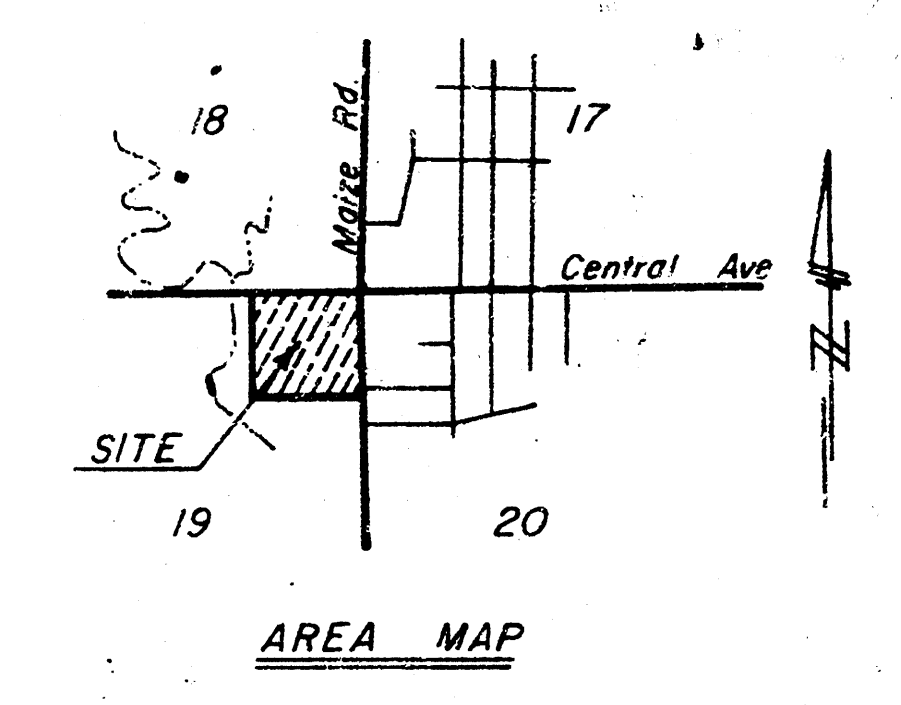

Note: Sewer M.H. Elev. on City Data.
 For required Setbacks & Access Control See Central-Maize 2nd Add. C.U.P., D.P. No. 120.

- Notes:
1. Pond excavation shall not be permitted within 50 feet of the easterly bank of the Cowskin Creek.
 2. Lot 1 shall be allowed to surface drain to Lot 2.
 - At such time Lot 2 is developed, a Site Grading Plan to accommodate surface drainage from Lot 1 will be submitted for approval. Lots 2 & 3 shall be graded to drain to pond via private storm sewers, flumes and/or other approved drainage facilities.

Central-Maize Addition