


DRAINAGE PLAN

CHANG & ARENSBERG ADDITION

WICHITA, SEDGWICK COUNTY, KANSAS

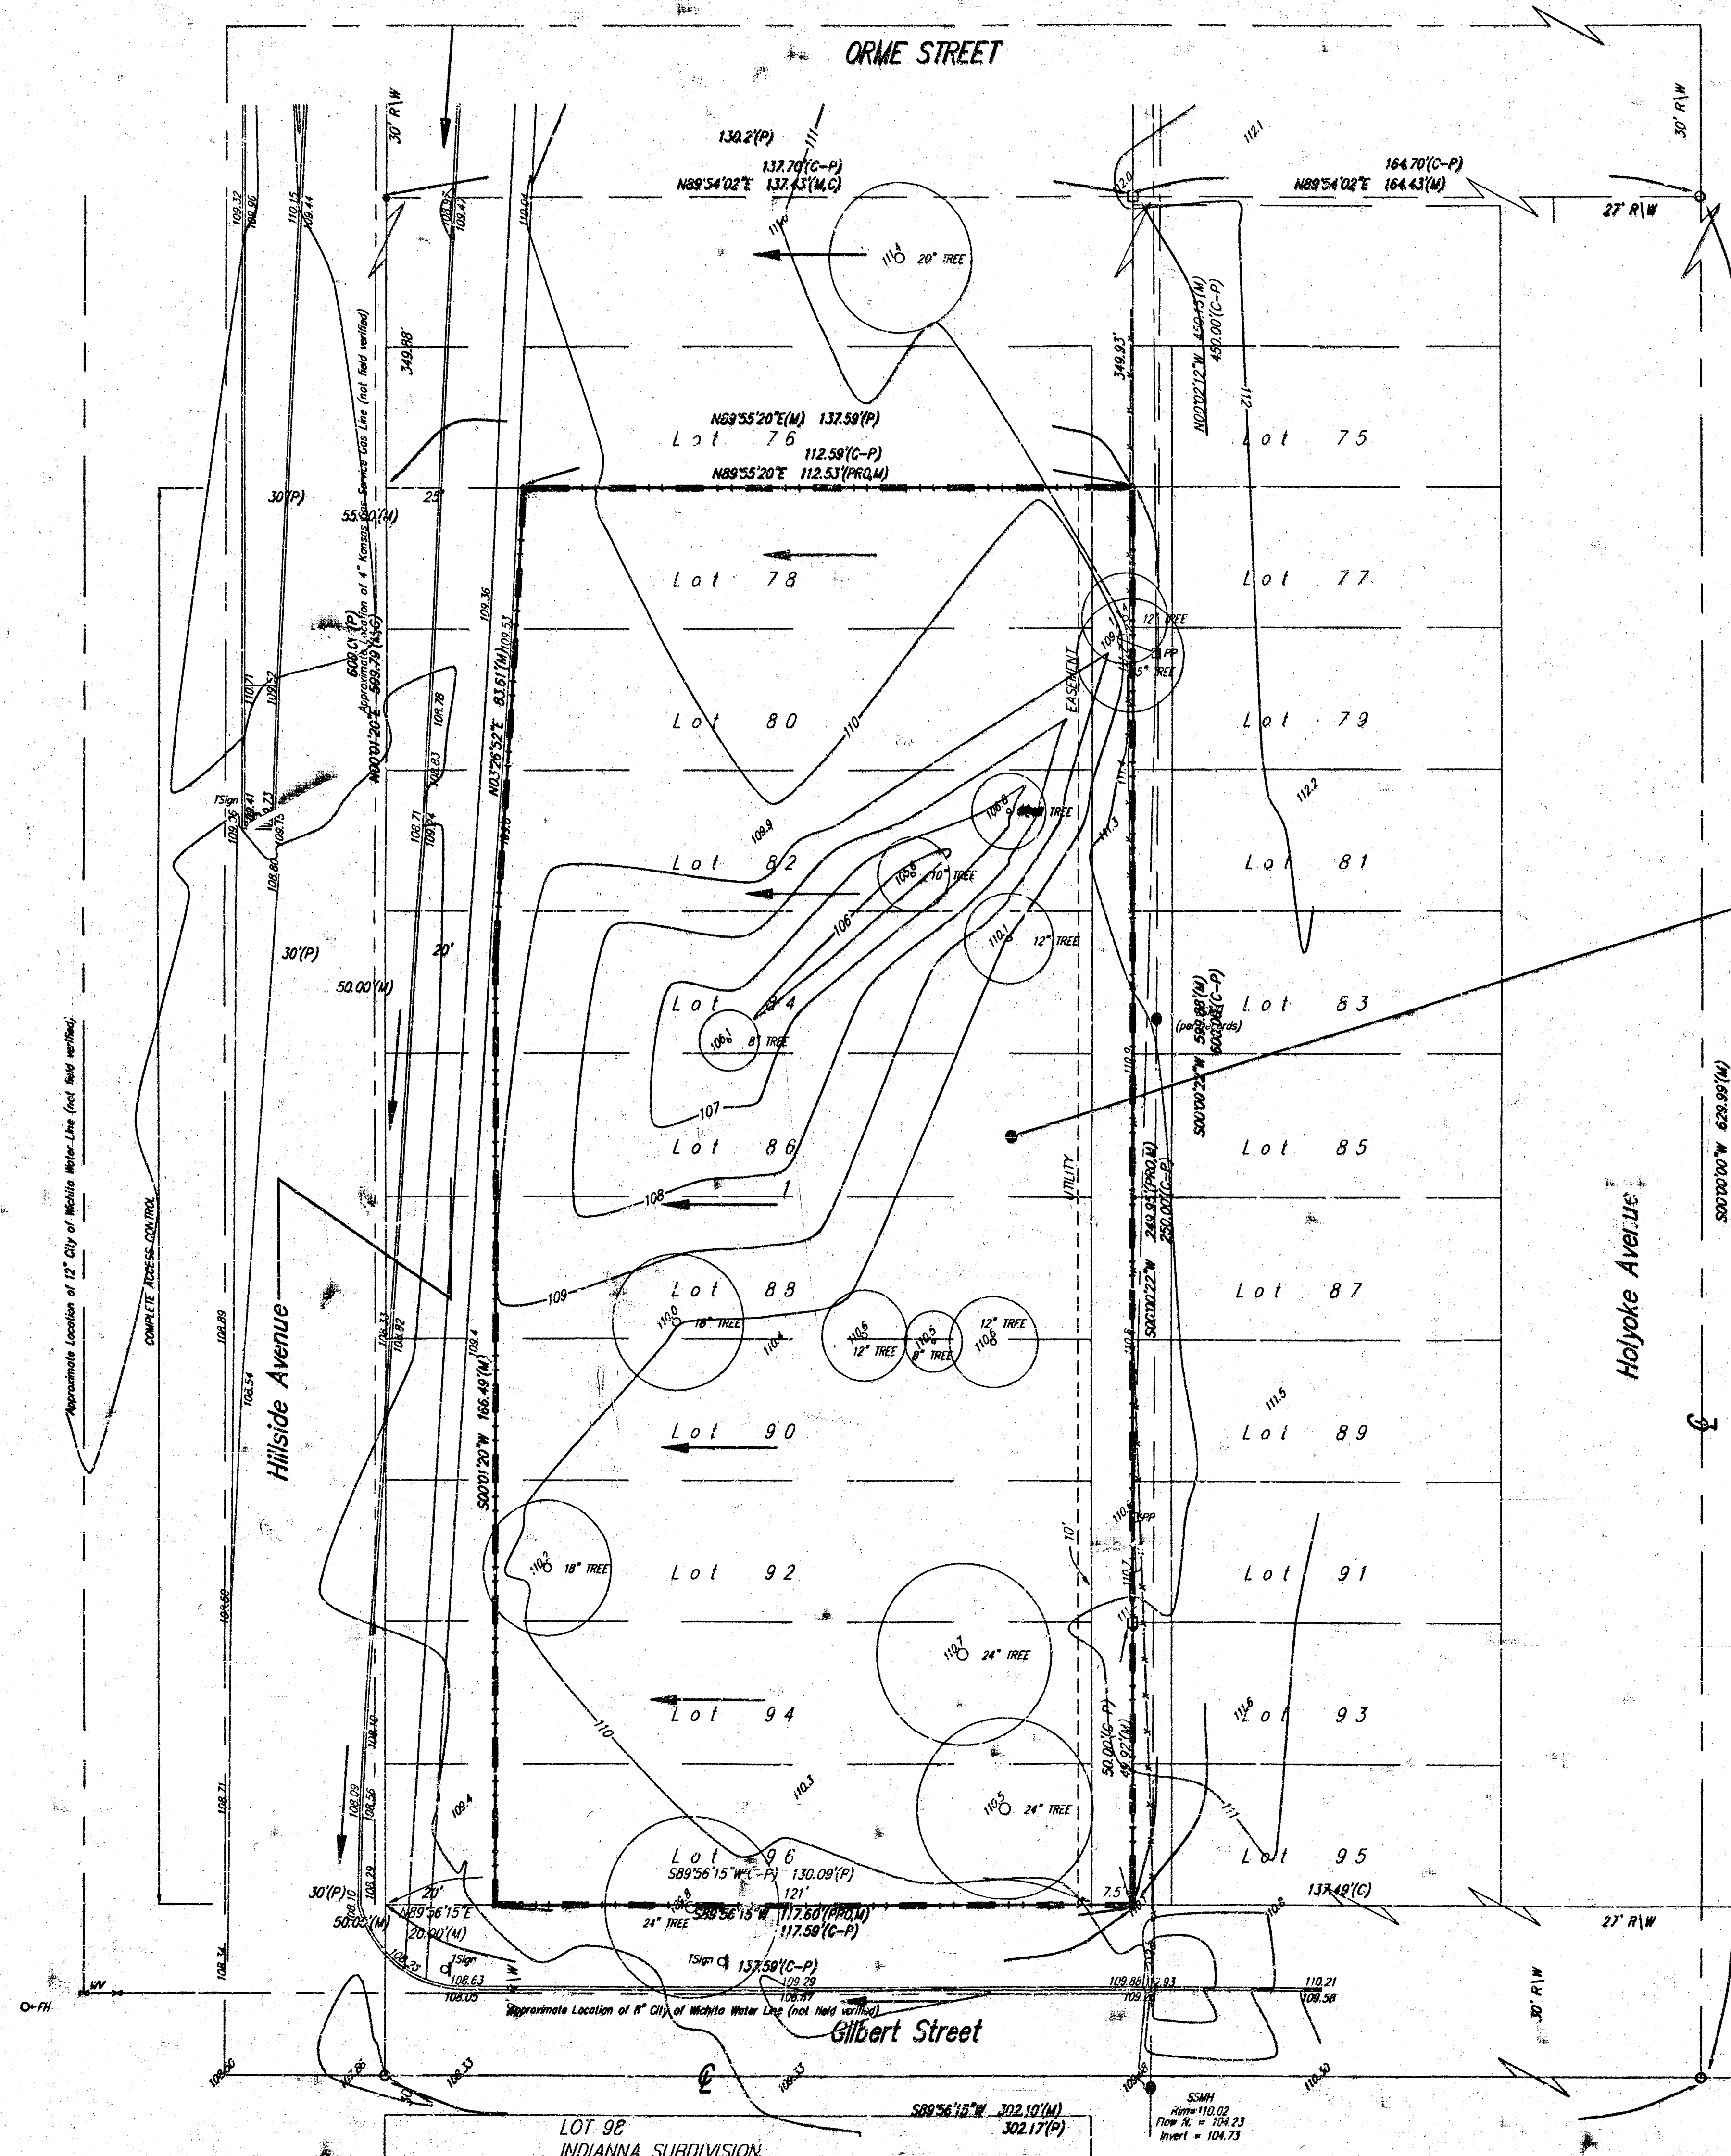

Developed Conditions
 D.A. = 0.70 acres
 C_s = 0.85
 Q_s = 2.7 cfs
 Q_{ms} = 4.4 cfs

- 0 20 40
- (PRO) = PROPOSED
 (M) = MEASURED
 (D) = DESCRIBED
 (P) = PLATTED
 (C-P) = CALCULATED PER PLATTED INFO.
 ● = #4 Baughman Rubber Set
 ○ = 1/2" Iron Pipe in Thimble Found
 □ = 1/2" Iron Pipe Found
 IN CH = Fire Hydrant
 PP = Power Pole
 Sign = Sign
 SSMH = Sanitary Sewer Manhole
 SSMW = Stormwater Sewer Manhole
 T = Tree
 W = Water Valve
- BENCHMARK: C.O.M. DISC. 44.6 S. AND 60° W. CENTERLINE OF LINCOLN AND HILLSIDE.

OWNER:
 CITY OF WICHITA
 455 N. MAIN
 WICHITA, KANSAS 67202

CONTRACT PURCHASER:
 JOSEPH CHANG
 2016 S. WASHINGTON
 WICHITA, KS 67211
 (316) 267-3824

NOTE:
 The Lots Will Be Developed As A One Parcel
 Unit With Discharge To The Street Via Driveways
 And/Or Neenah Storm Water Curb Openings w/ Partly lot detention
 As Necessary.

