


Scale: 1"=100'

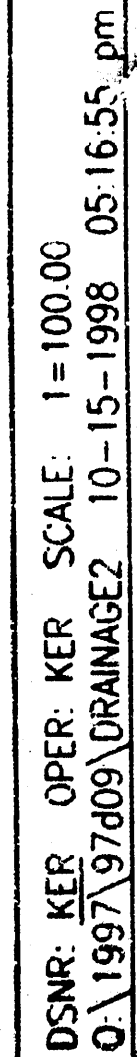

S.E. Corner, S.W. 1/4
Sec. 10, T27S, R2E
of the 6th P.M.

Minimum Openings
Lots 1-13, Block 1 = 1363.0

Drainage from Blocks 1, 2 & 3 to be routed to detention storage system via drives, parking lots, flumes, private storm water sewers, or other approved drainage devices.

D.A. = 50 Acres
 $Q(100) = 149$ cfs
 $C = 0.56$
 $H.W. = 1359.50$

$H_{IN} = 1353.0$

N.E. Corner, S.W. 1/4
Sec. 10, T27S, R2E
of the 6th P.M.