


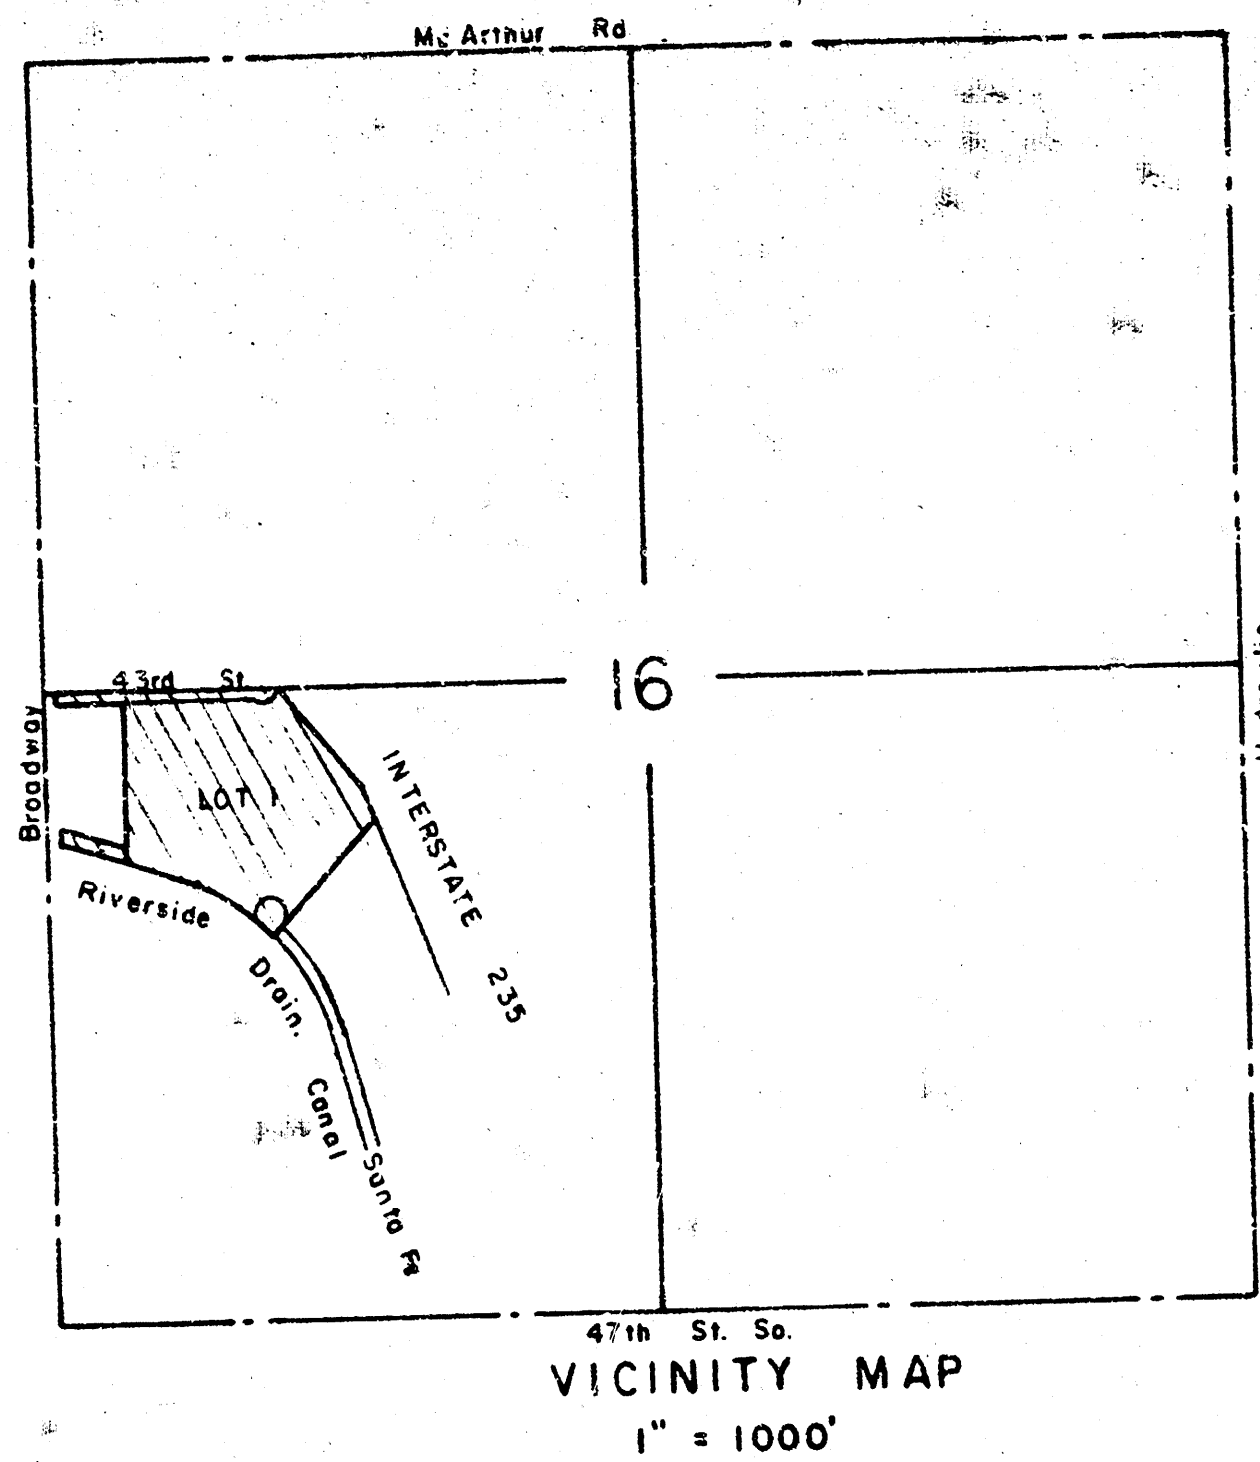

GRADE LOT TO DRAIN TO PROPOSED
INLETS SHOWN.


RIVERSIDE DRAINAGE DISTRICT & THE CITY
OF WICHITA: APPROVE PLANS PRIOR TO
CONSTRUCTION OF INLETS, PIPE, AND FLAP GATES.

PRELIMINARY PLAT

CHEROKEE INDUSTRIAL PARK

GRADE PLAN

FOR: MID-STATES MANAGEMENT-
DEVELOPMENT CO.
510 N. TOPEKA
WICHITA, KS.

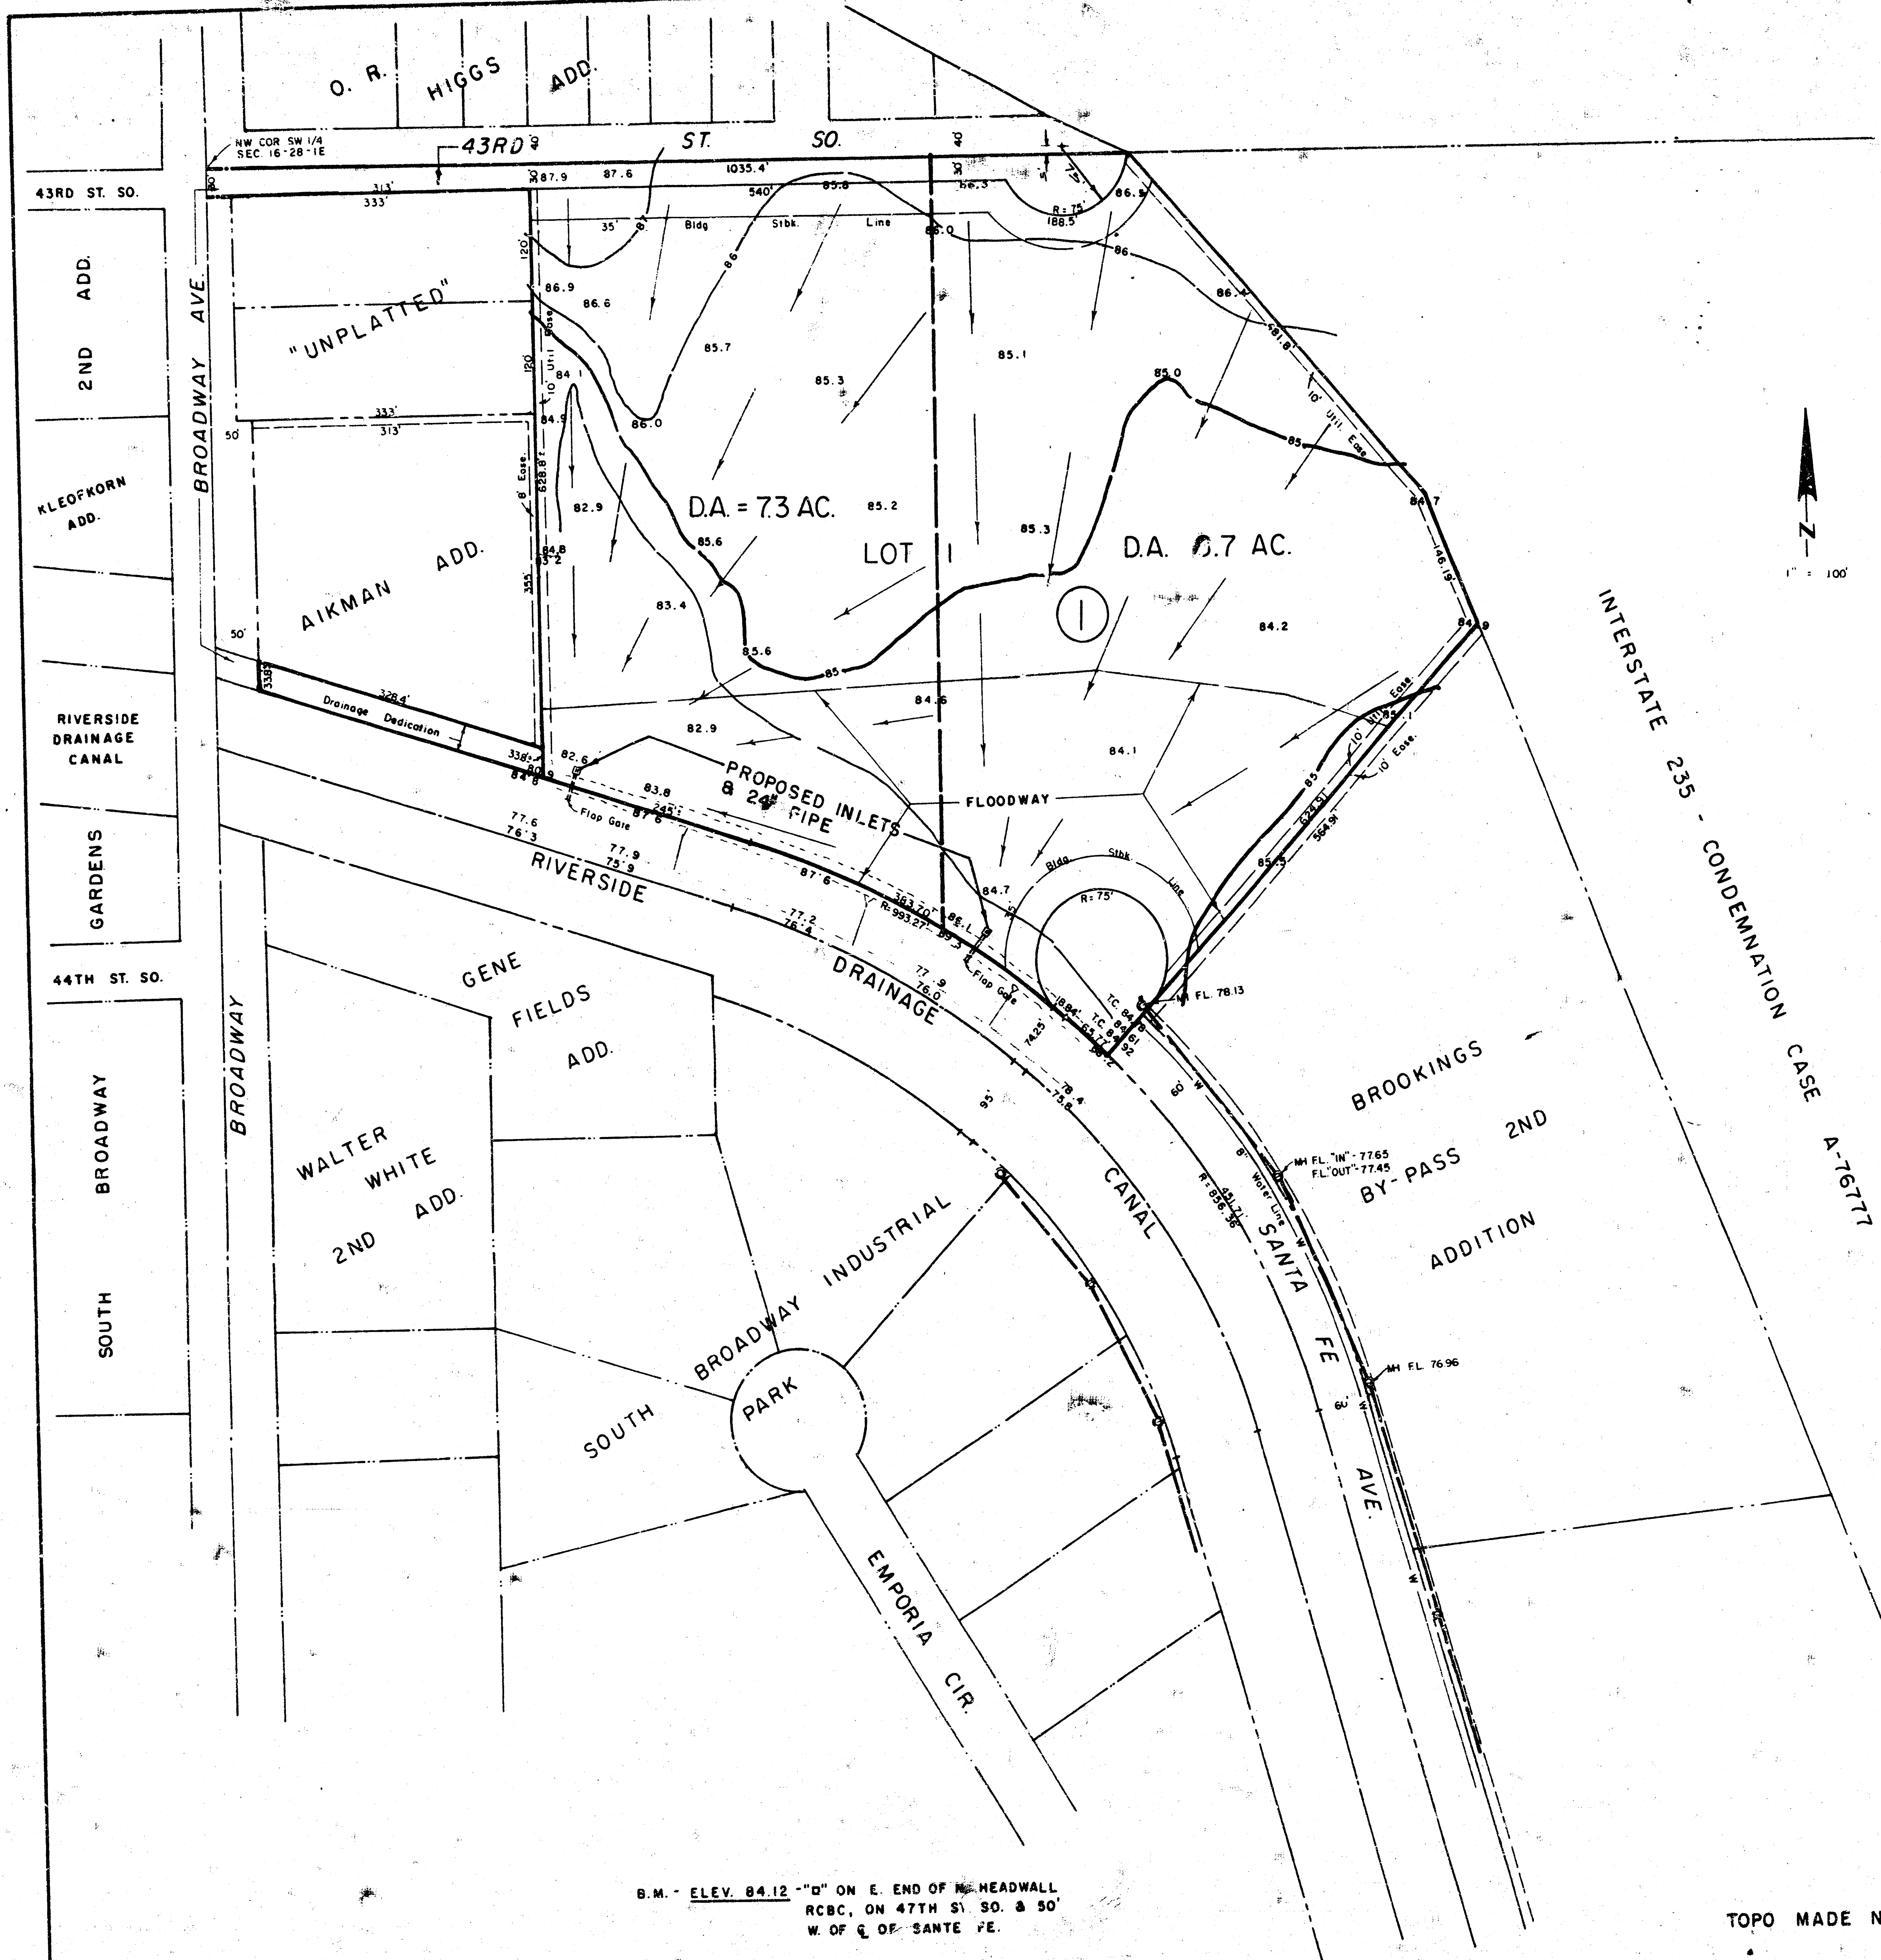

TOPO MADE NOVEMBER 19, 1984

LOWELL D. HIGH, L.S.
1542 S. ST. FRANCIS

FILMED FROM THE BEST
AVAILABLE COPY