
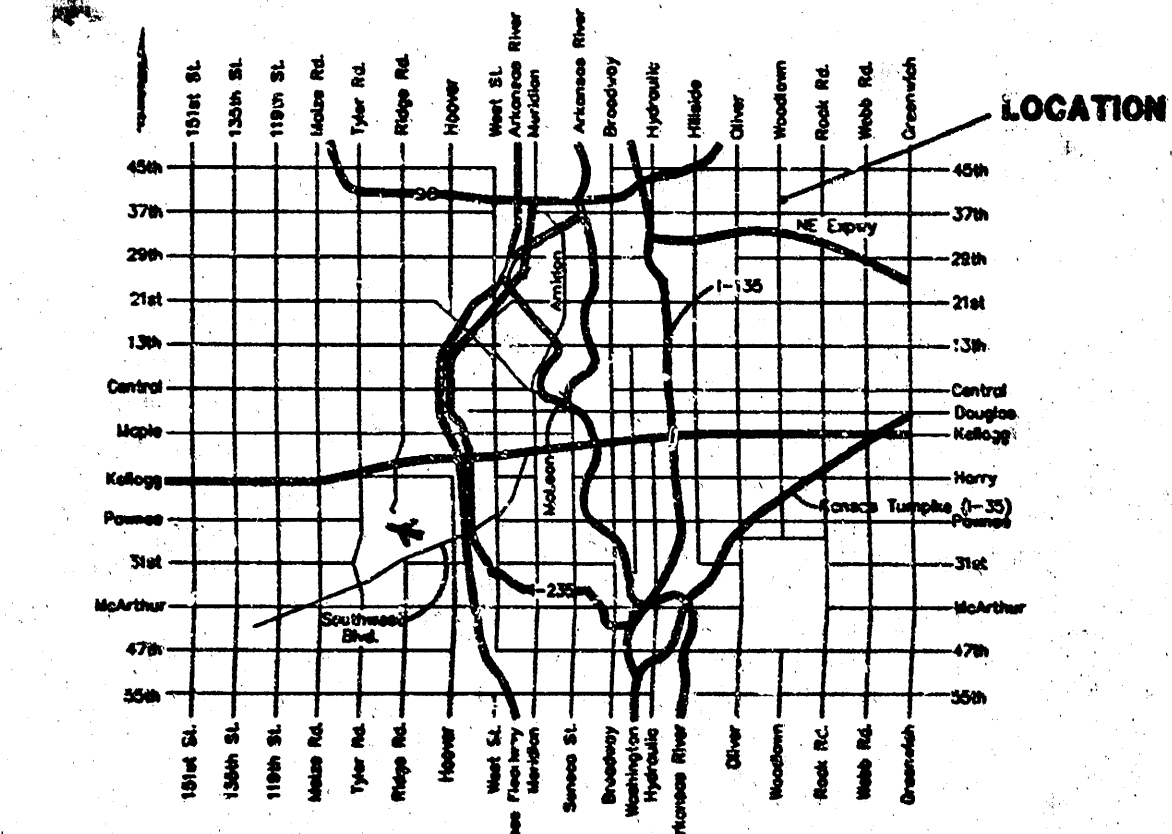


DRAINAGE PLAN

CHISHOLM CREEK 2ND ADDITION

WICHITA, SEDGWICK COUNTY, KANSAS

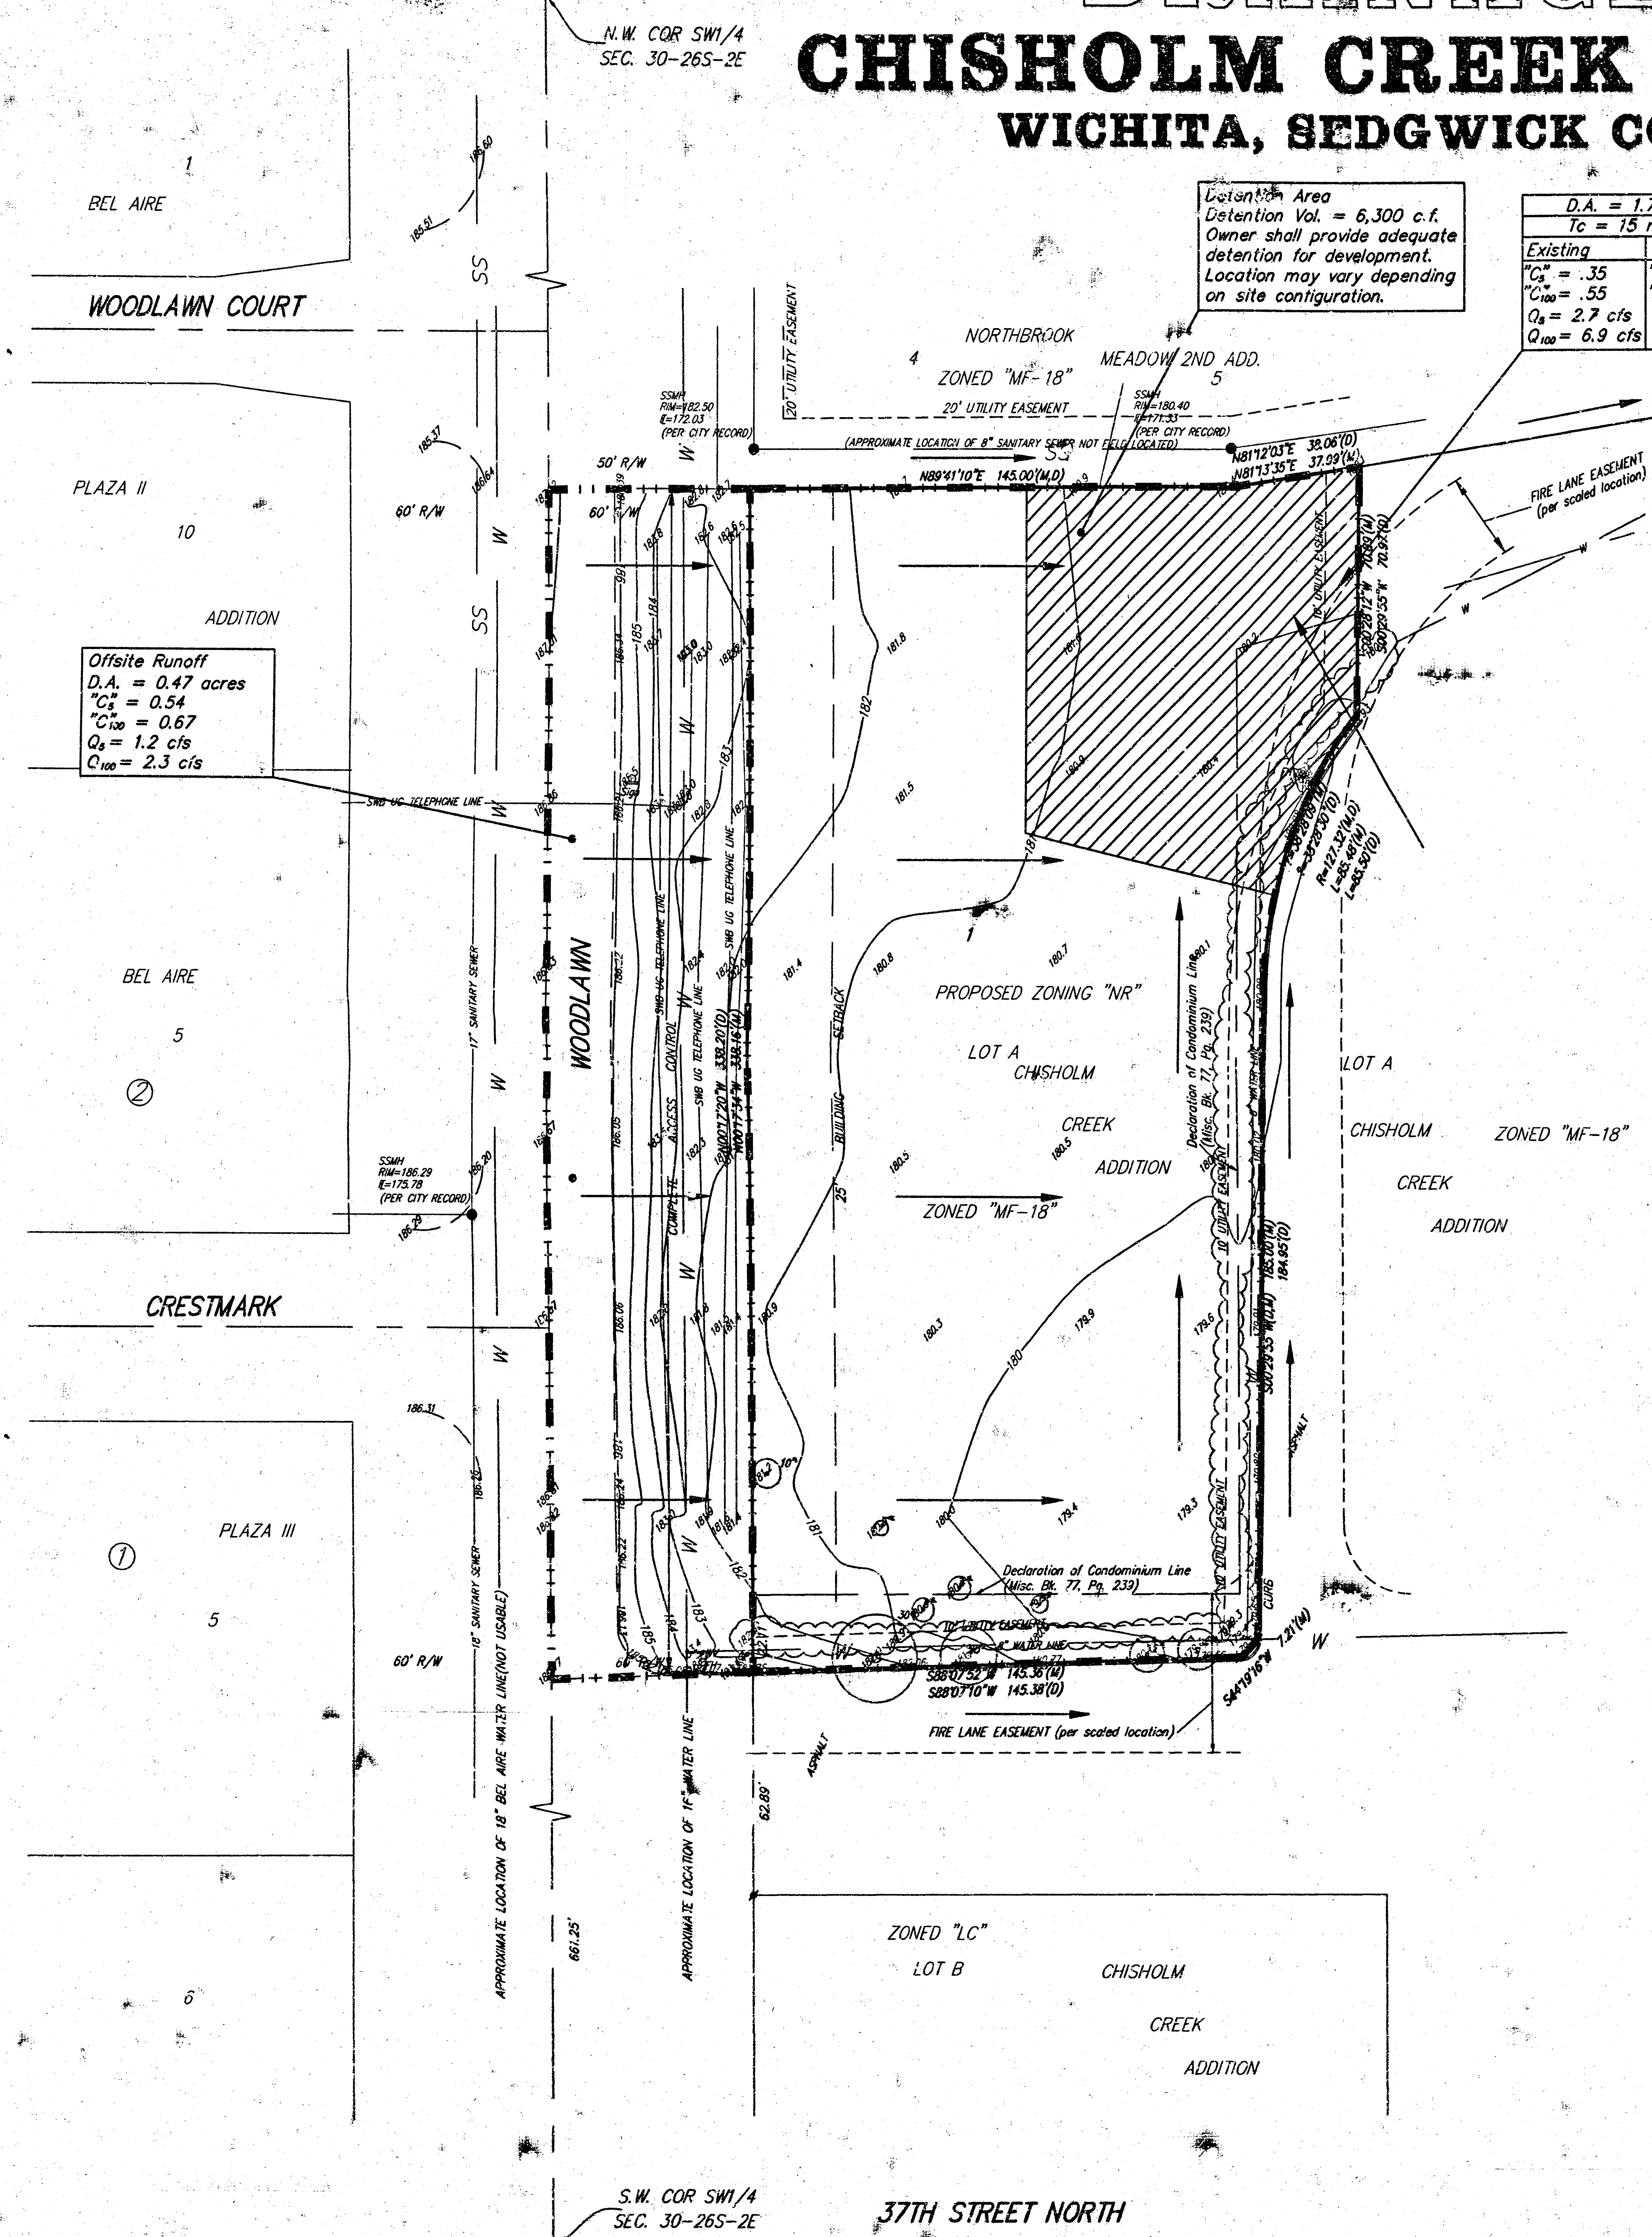

BENCHMARK:
 CITY OF WICHITA DISC 75' EAST & 56' SOUTH OF THE
 CENTERLINE OF WOODLAWN & 37TH STREET NORTH
 ELEV. = 161.04

- OP = 4" REBAR W/ "BAUGHMAN" CAP (FOUND)
- FI = 4" REBAR W/ "BAUGHMAN" CAP (SET)
- O = 1/2" IRON (FOUND)
- (M) = MEASURED
- (D) = DESCRIBED
- (P) = PLATTED
- (C) = CALCULATED

- WATER LINE
- SOUTHWESTERN BELL
- GAS LINE
- Cable TV
- ELECTRIC LINE
- SANITARY SEWER