



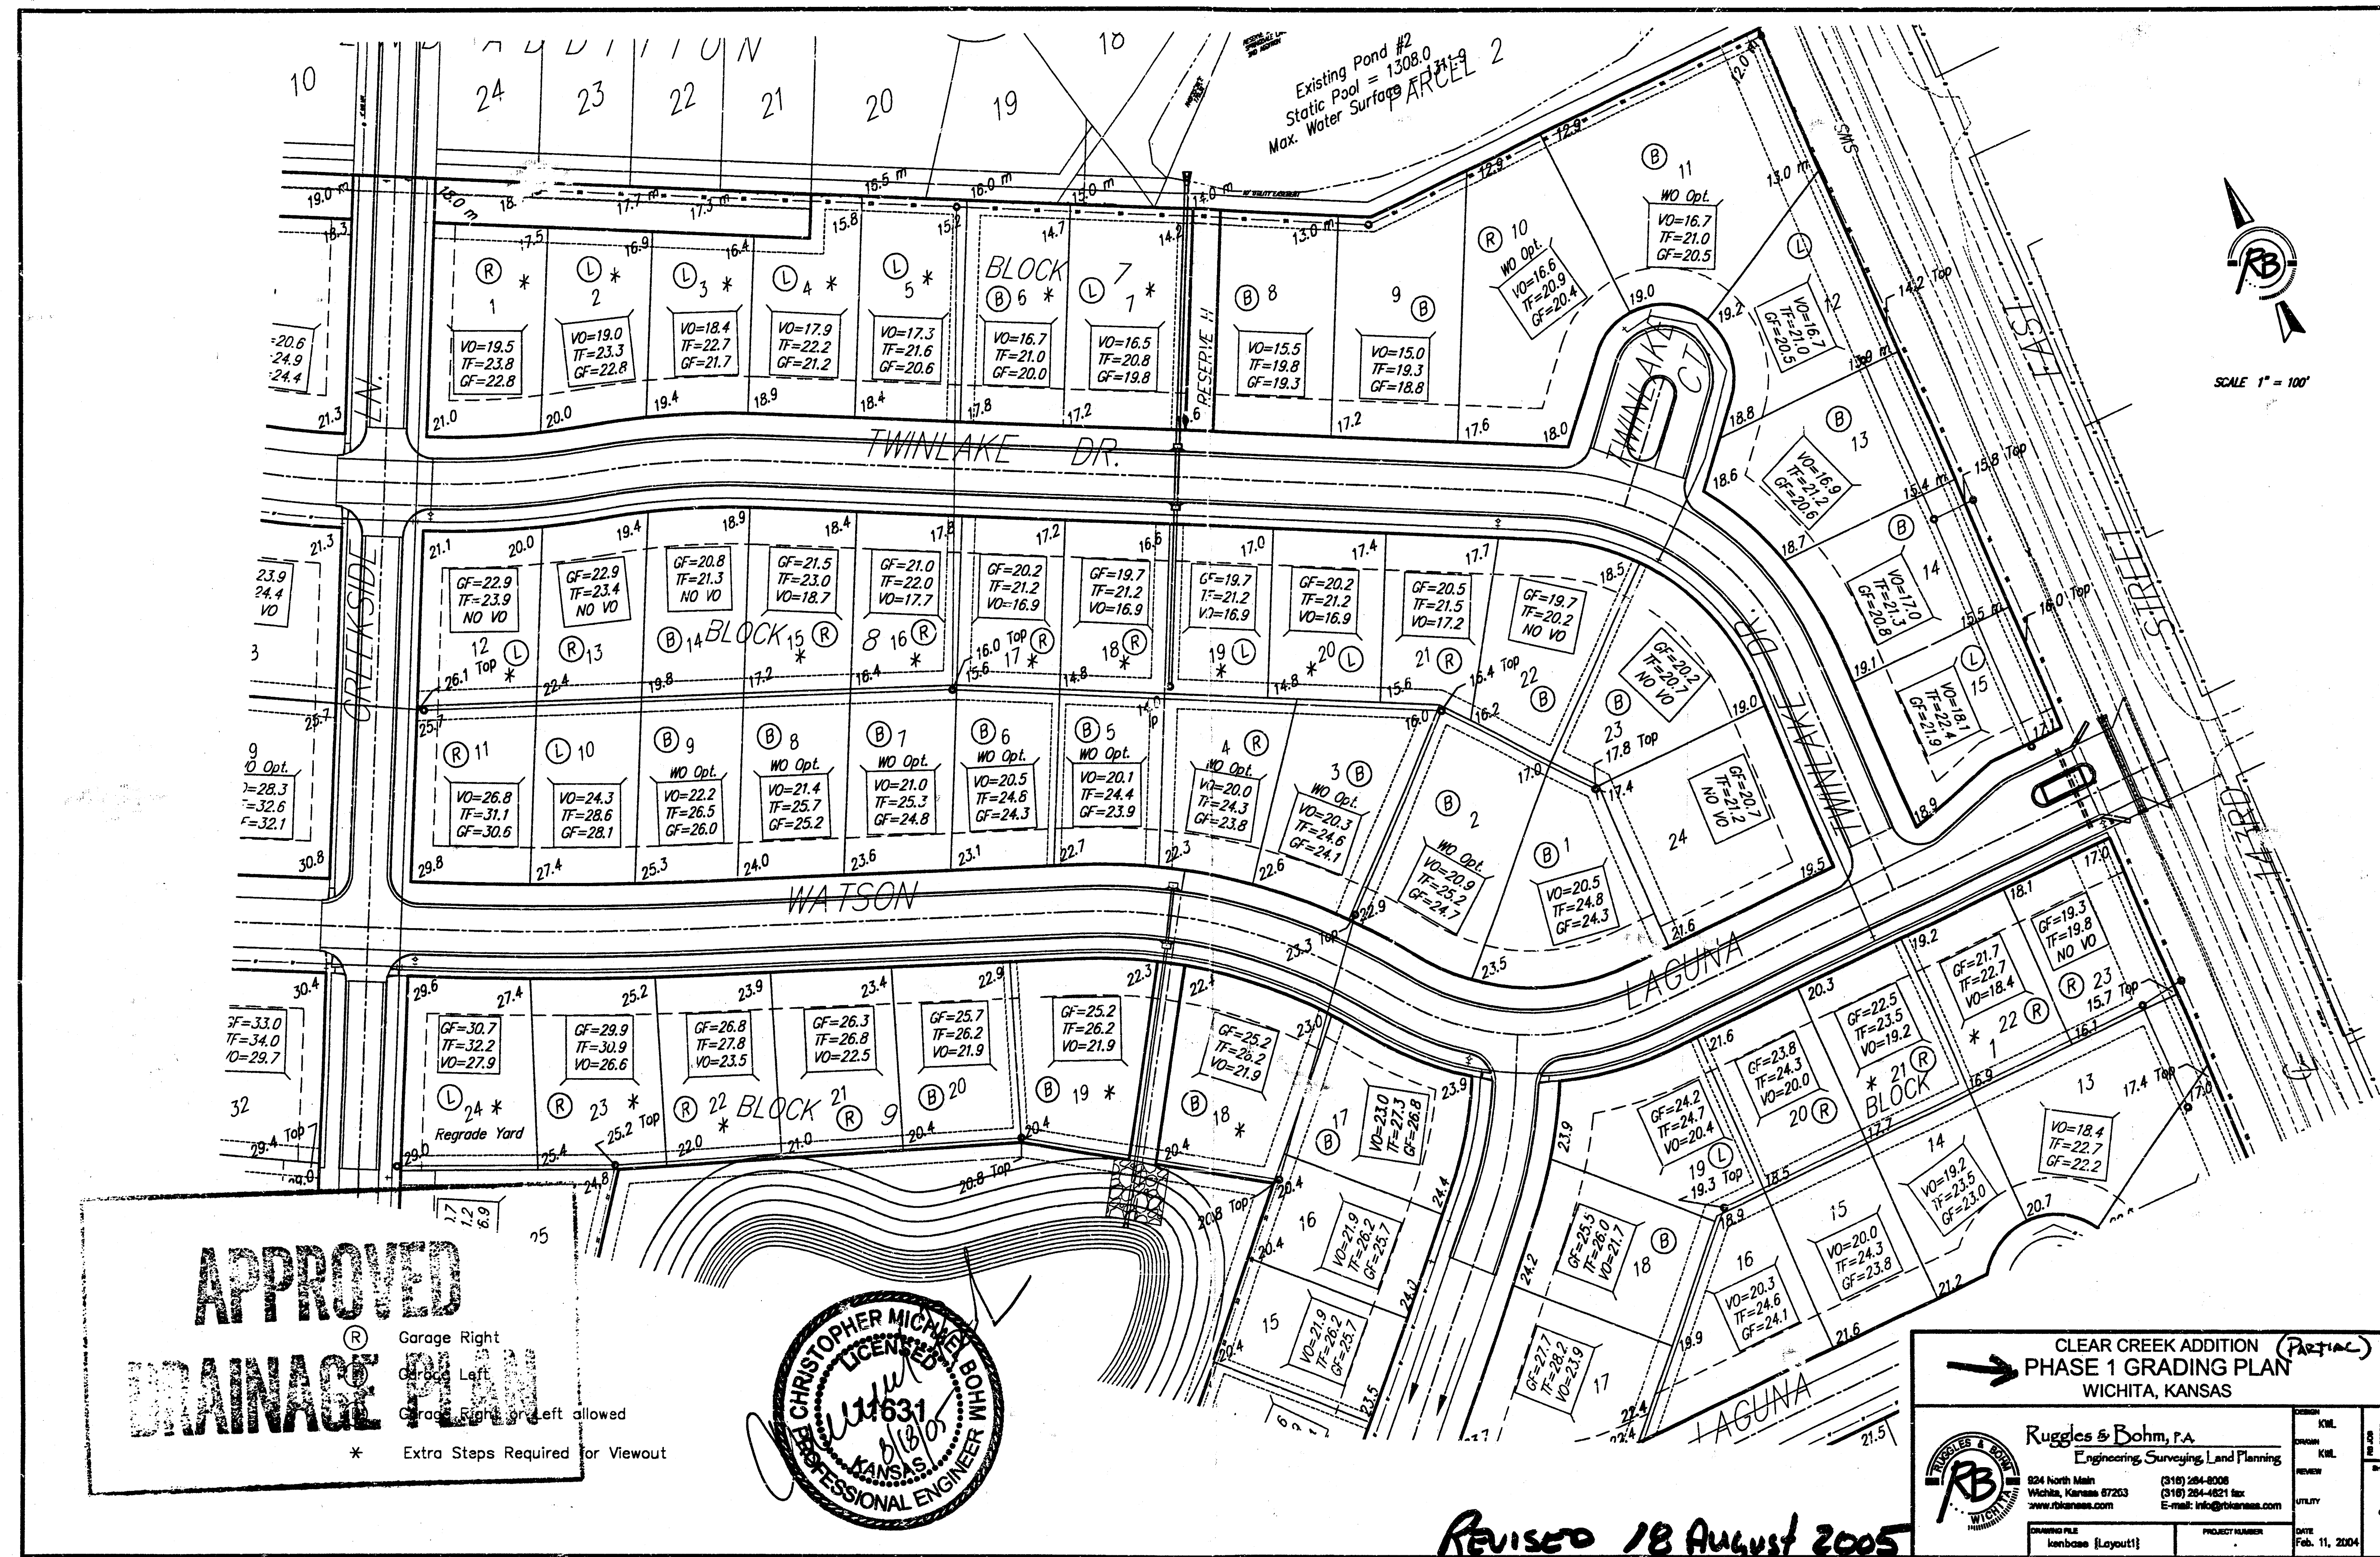

APPROVED
DRAINAGE PLAN
Garage Right
Garage Left
Garage Right and Left allowed
* Extra Steps Required for Viewout

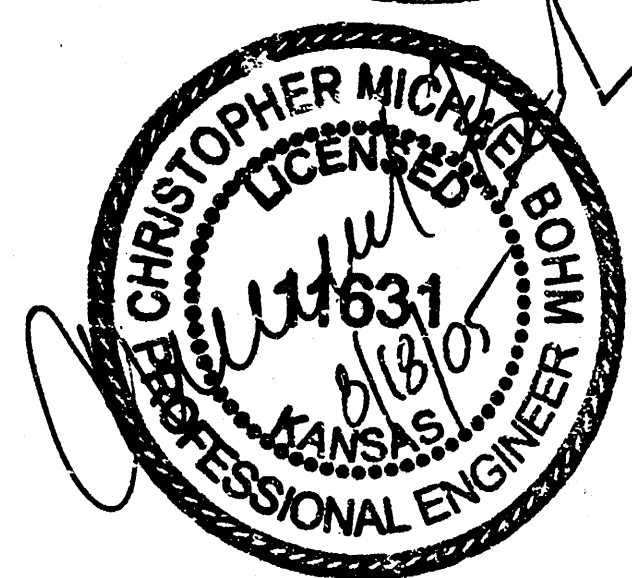

REVISED 18 August 2005

CLEAR CREEK ADDITION (Partial)
PHASE 1 GRADING PLAN
WICHITA, KANSAS

Ruggles & Bohm, P.A.
Engineering, Surveying, Land Planning
224 North Main
Wichita, Kansas 67203
www.rugglesandbohms.com
(316) 264-8008
(316) 264-4821 fax
E-mail: info@rugglesandbohms.com

NO.	DATE	BY	CHKD.
1	Feb. 11, 2004		