


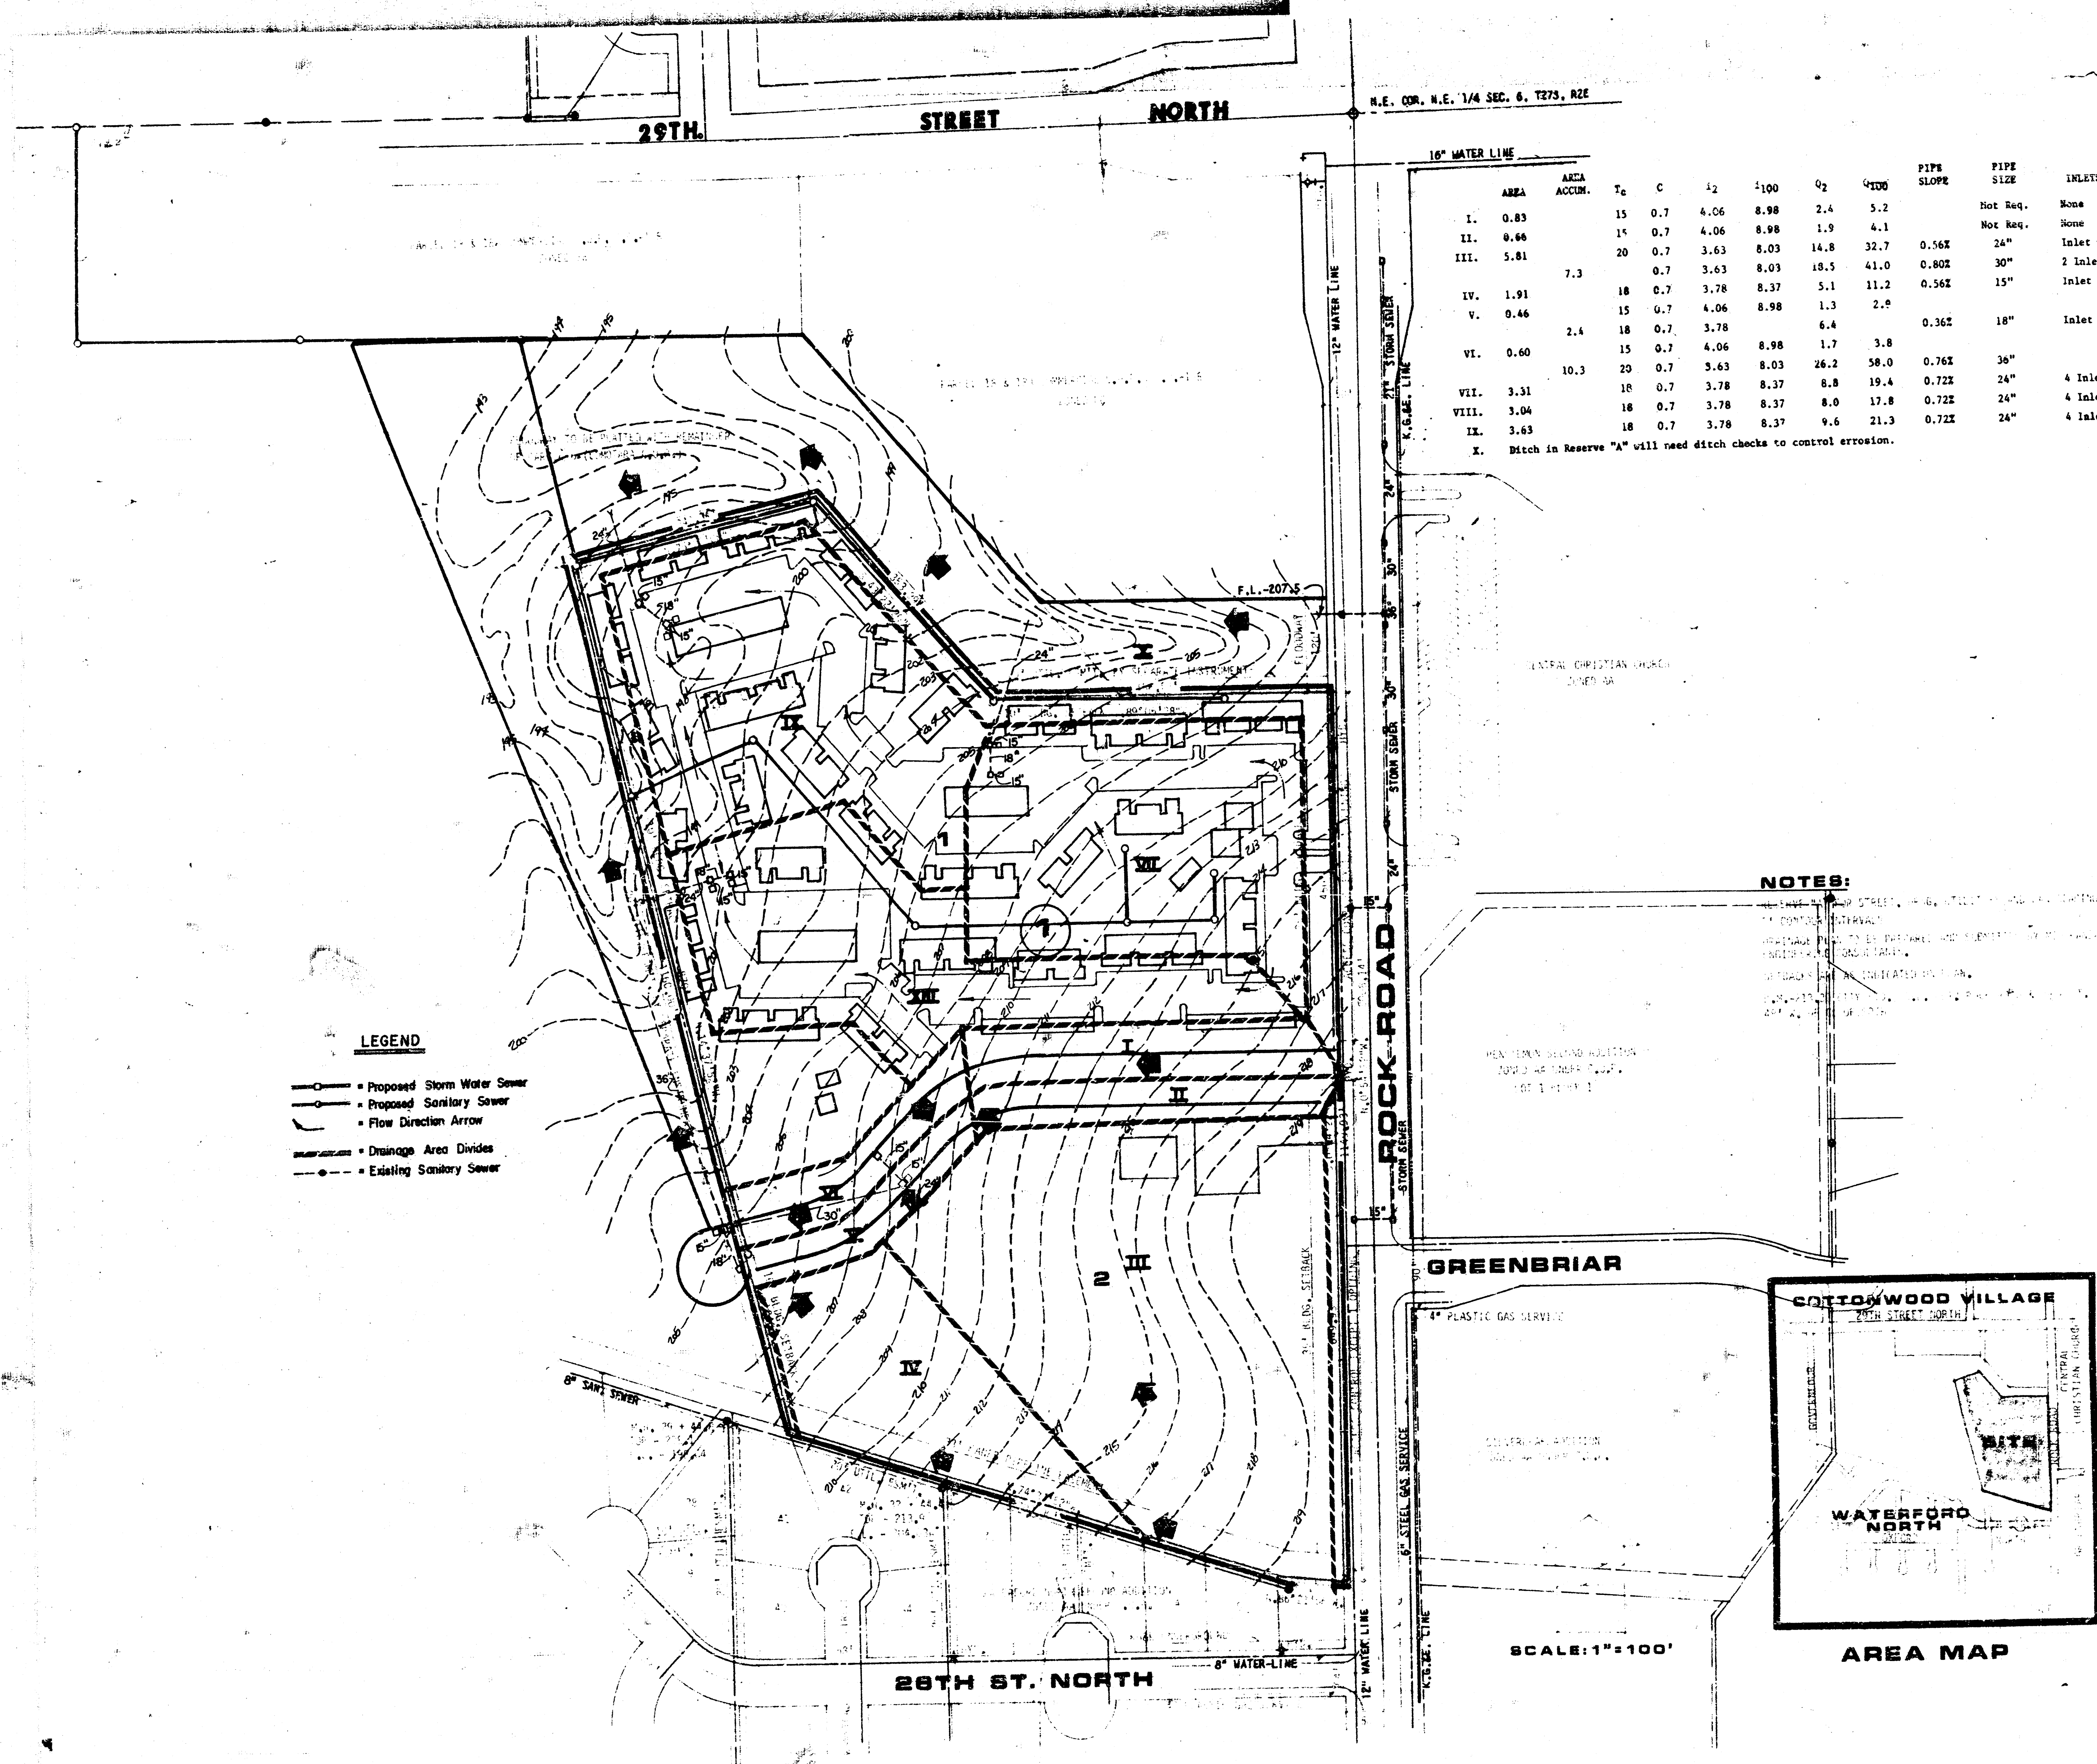

DRAINAGE PLAN FOR
COMOTARA
RETIREMENT CENTER ADD.

	12
Sheets	41B
Drawings	OLM
Calculations	41B
Codes	April 1984
Notes	41B

THE 3600 W. ROCK ROAD, #100, WICHITA, KS 67226.