



SKETCH PLAT  
**MARCILEE COOK ADDITION**  
 WICHITA, SEDGWICK COUNTY, KANSAS

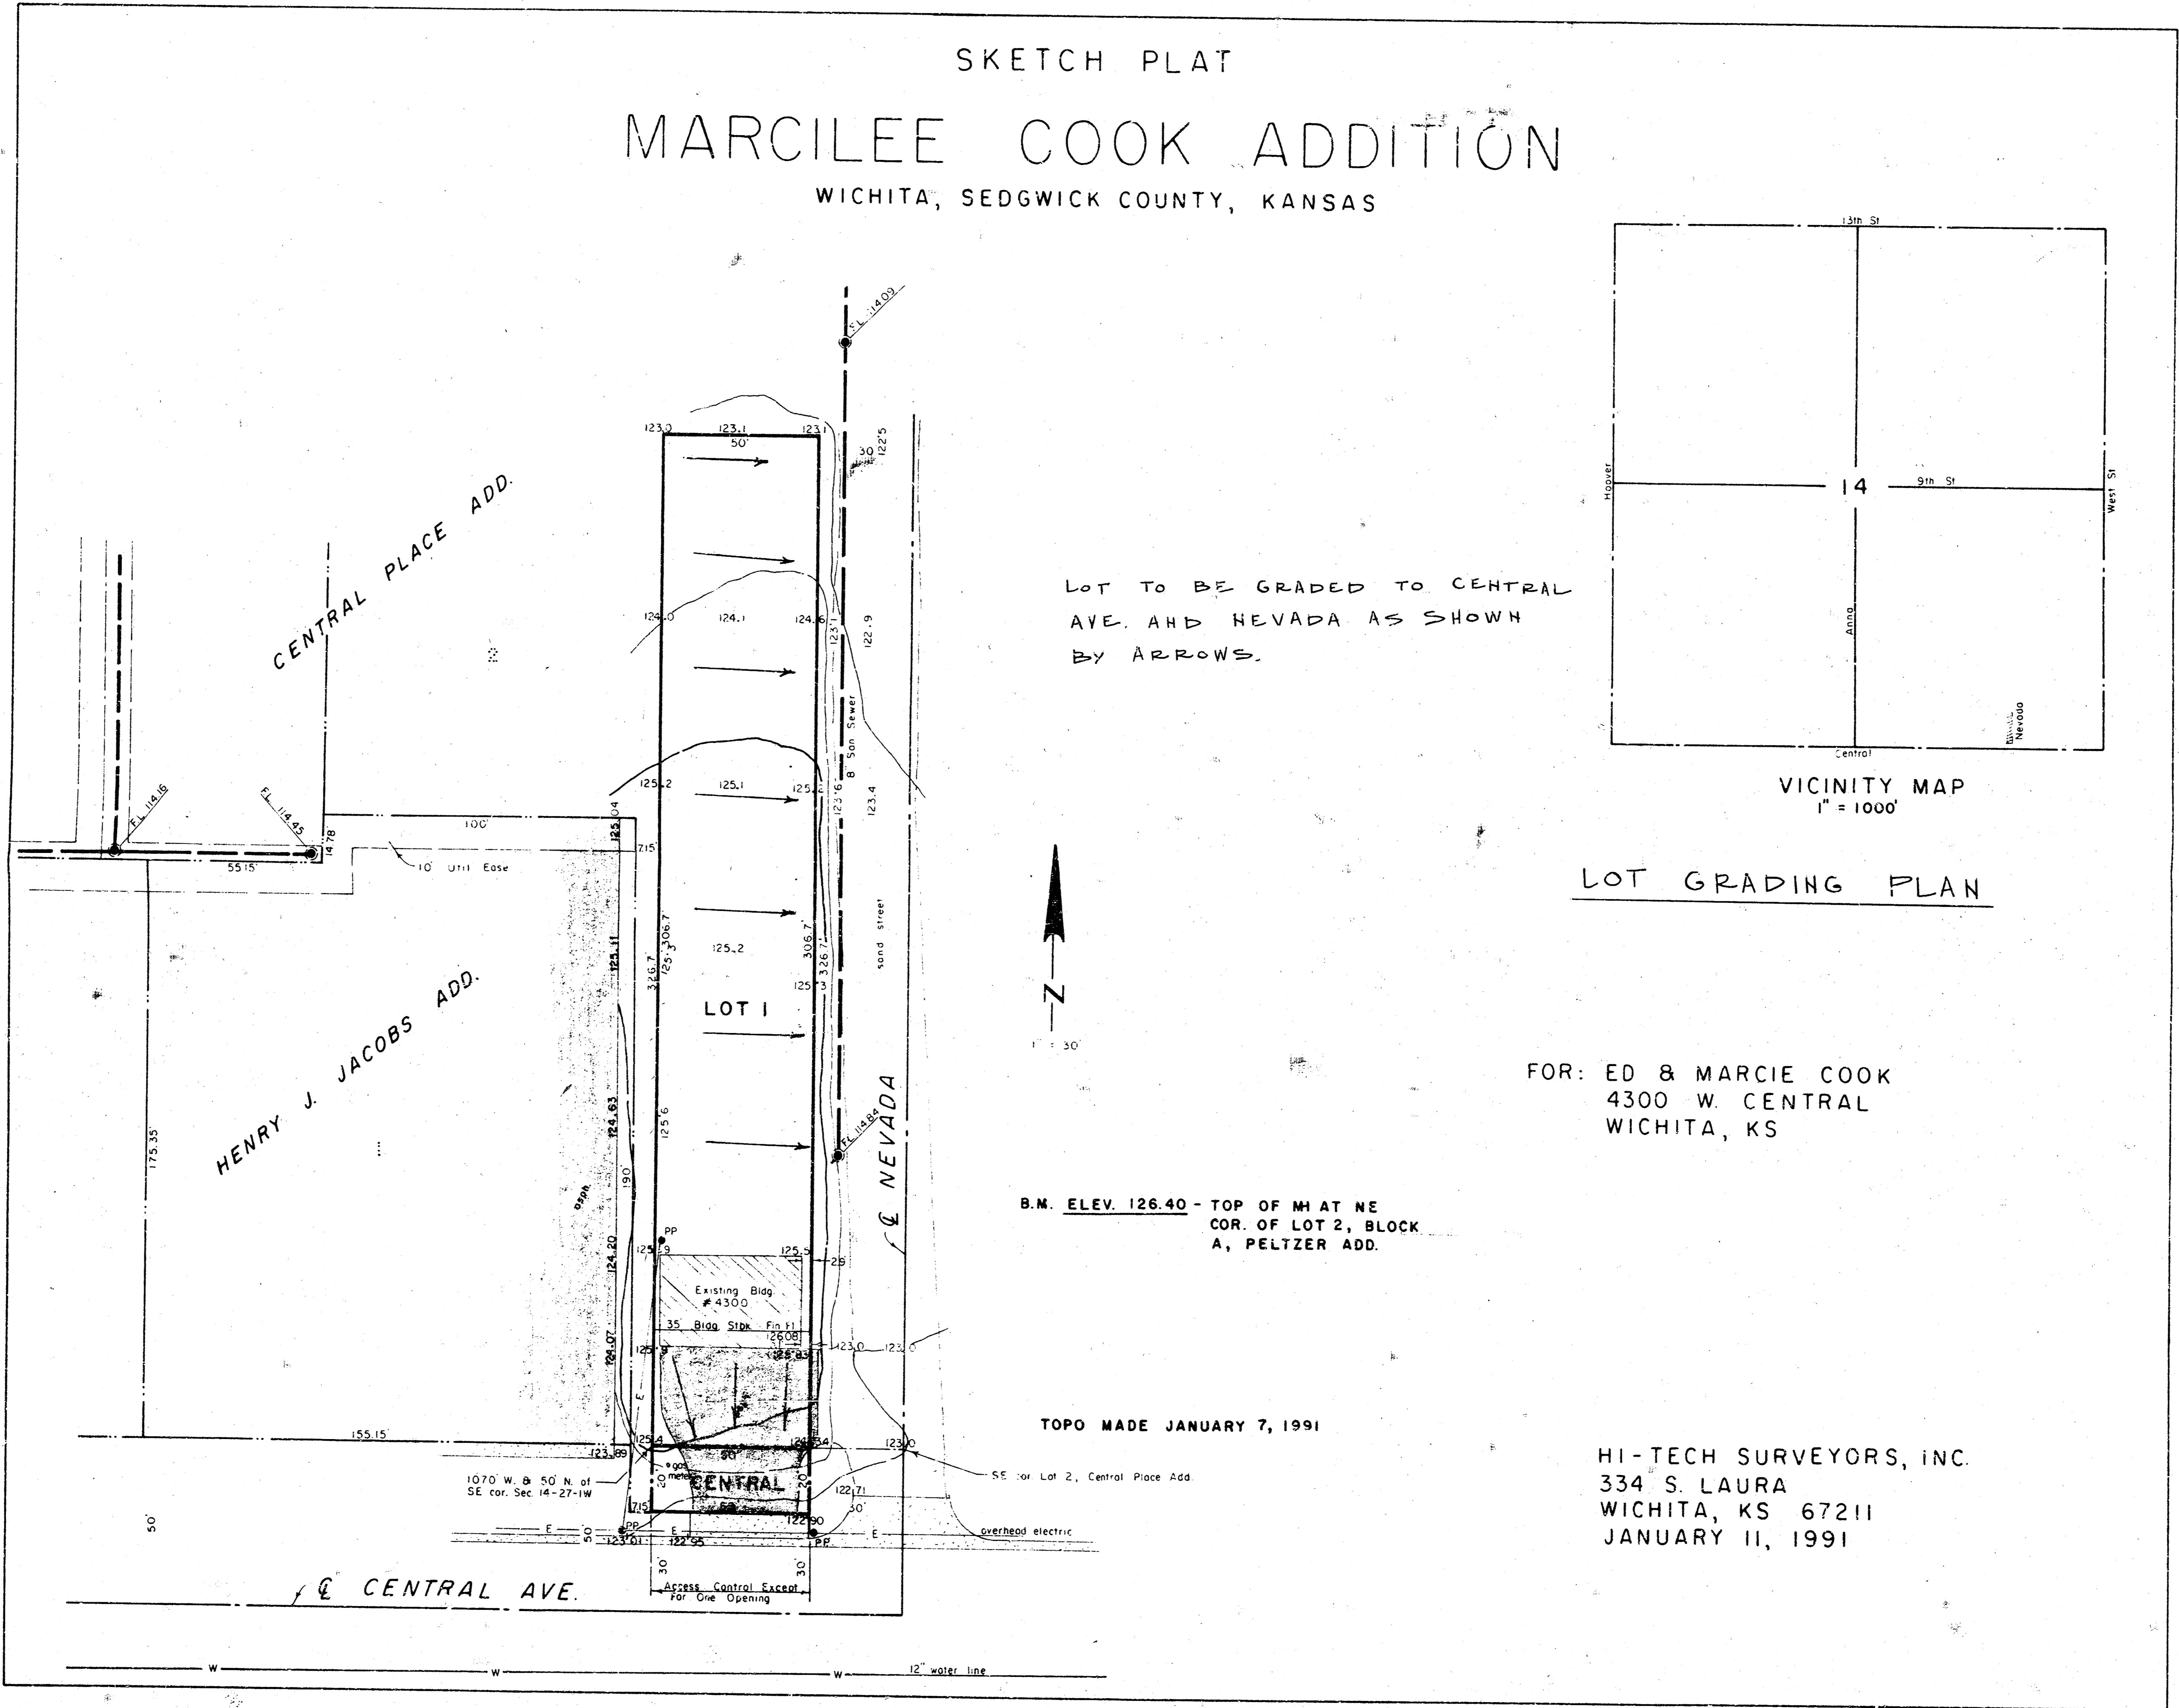

LOT TO BE GRADED TO CENTRAL AVE. AND NEVADA AS SHOWN BY ARROWS.

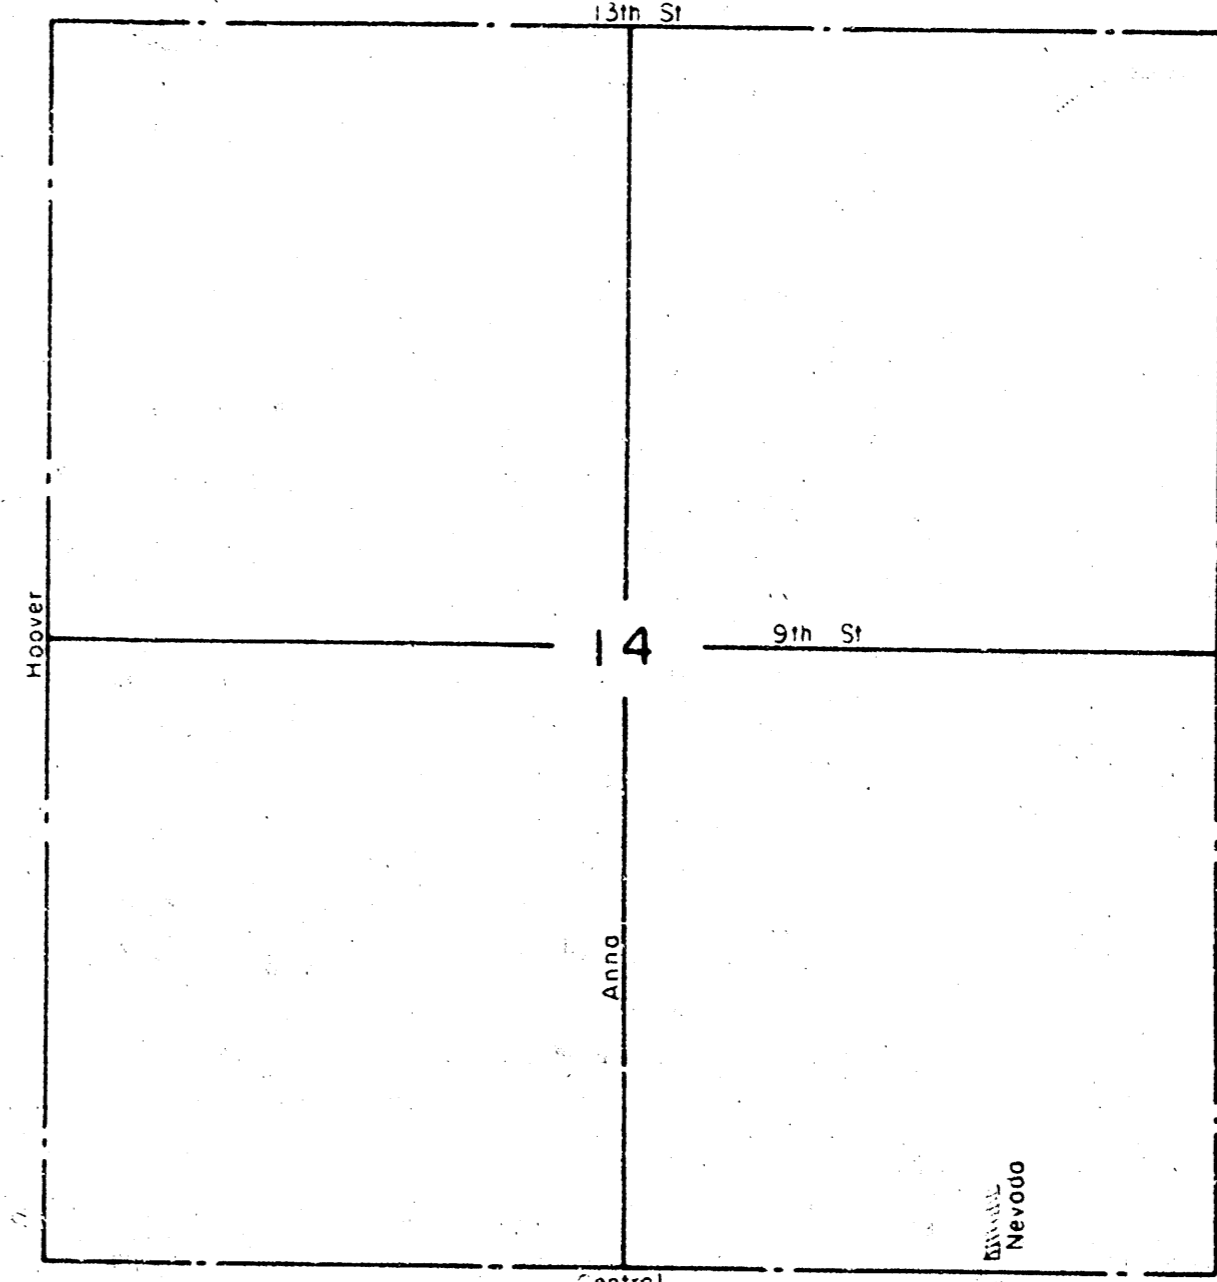

LOT GRADING PLAN

FOR: ED & MARCIE COOK  
 4300 W. CENTRAL  
 WICHITA, KS

HI-TECH SURVEYORS, INC.  
 334 S. LAURA  
 WICHITA, KS 67211  
 JANUARY 11, 1991