

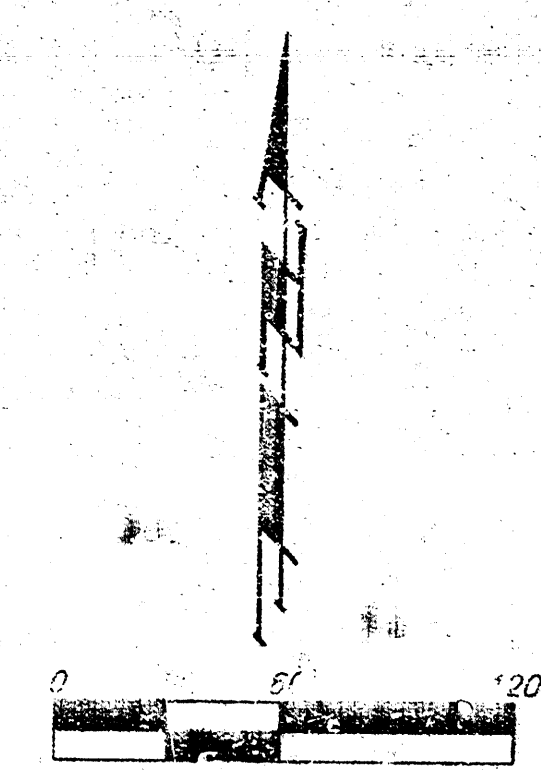
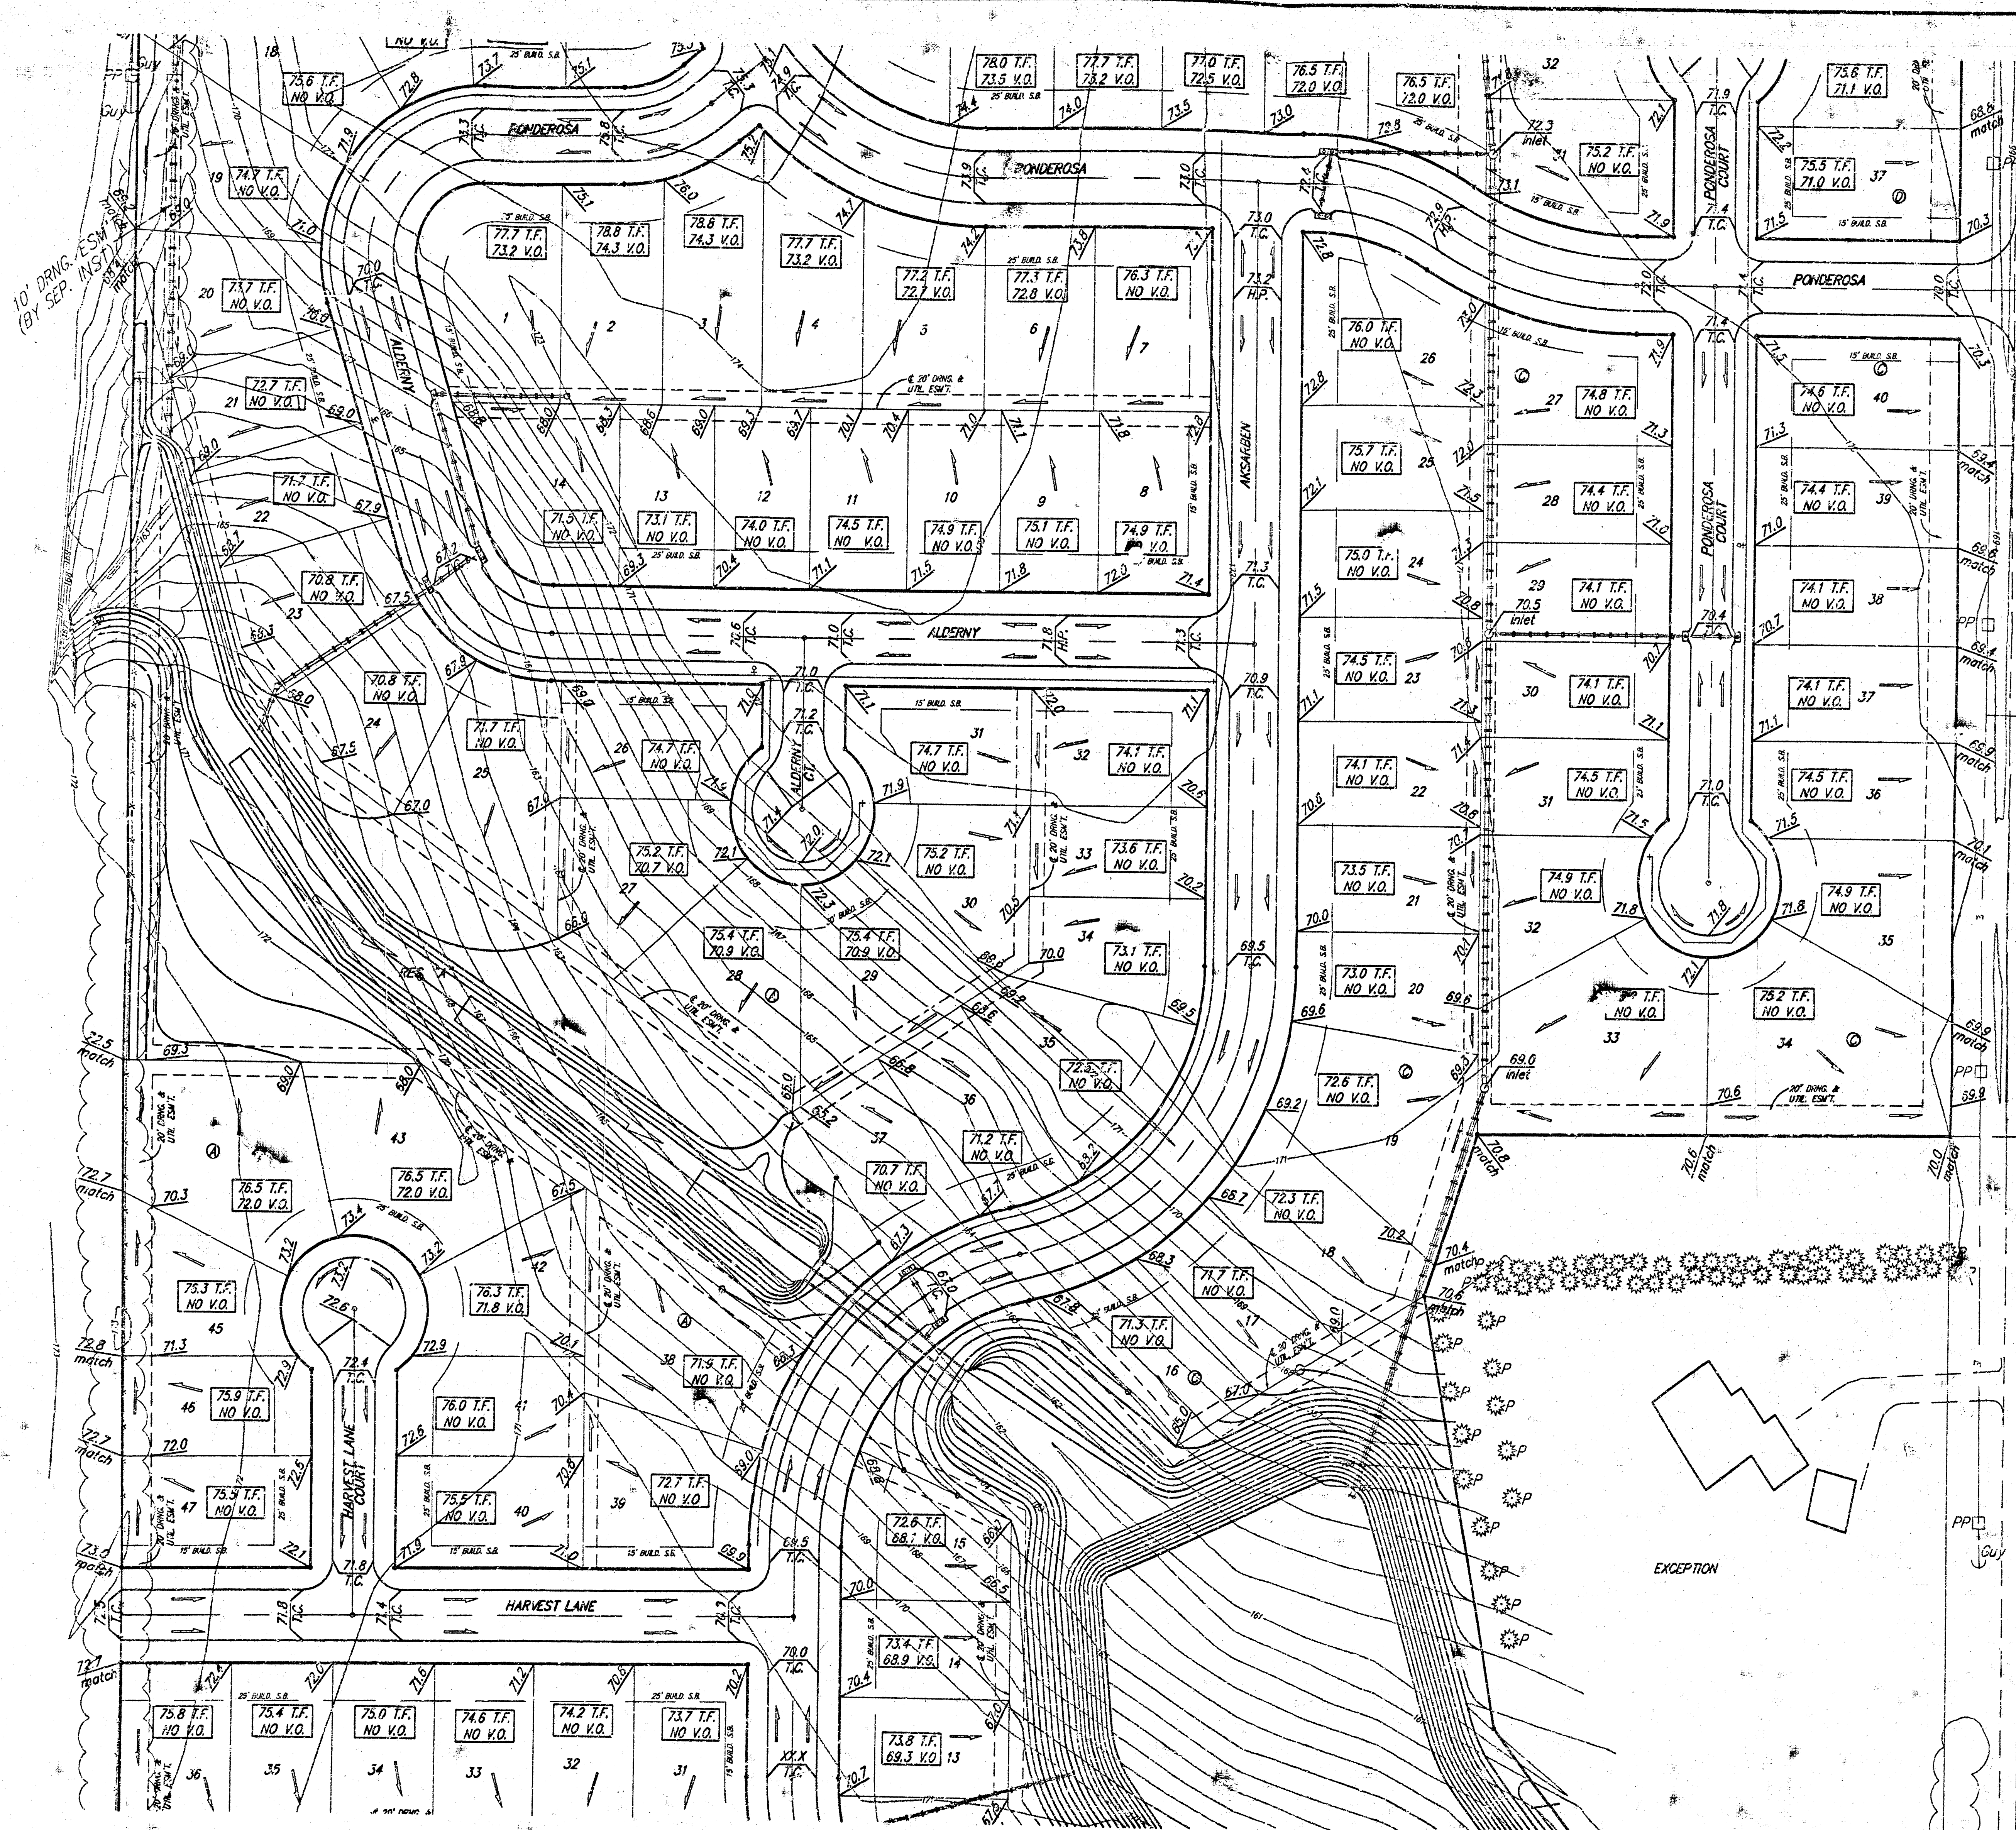
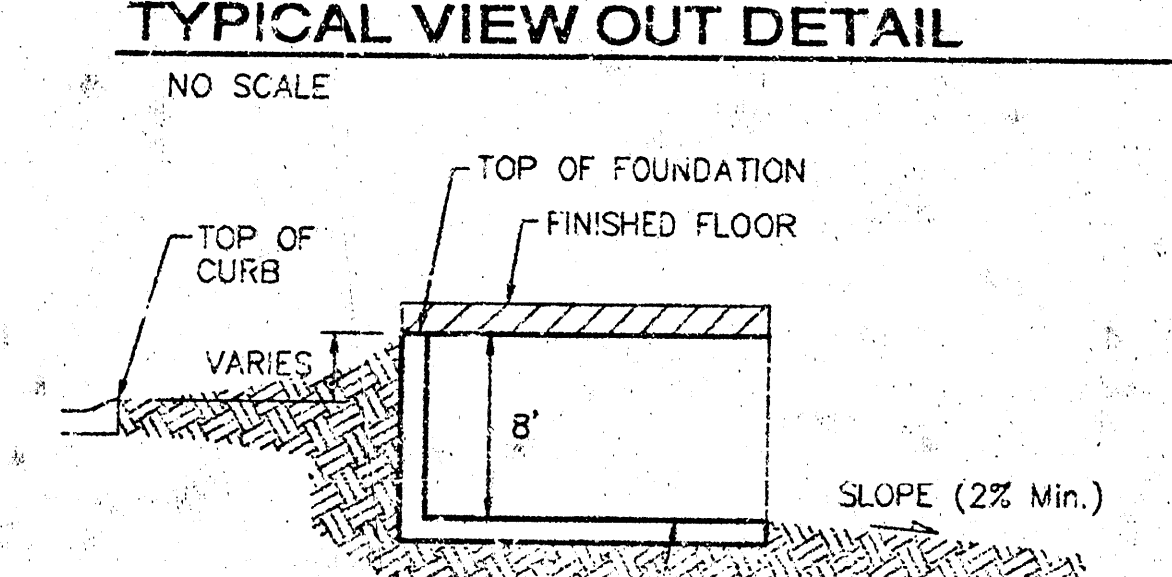


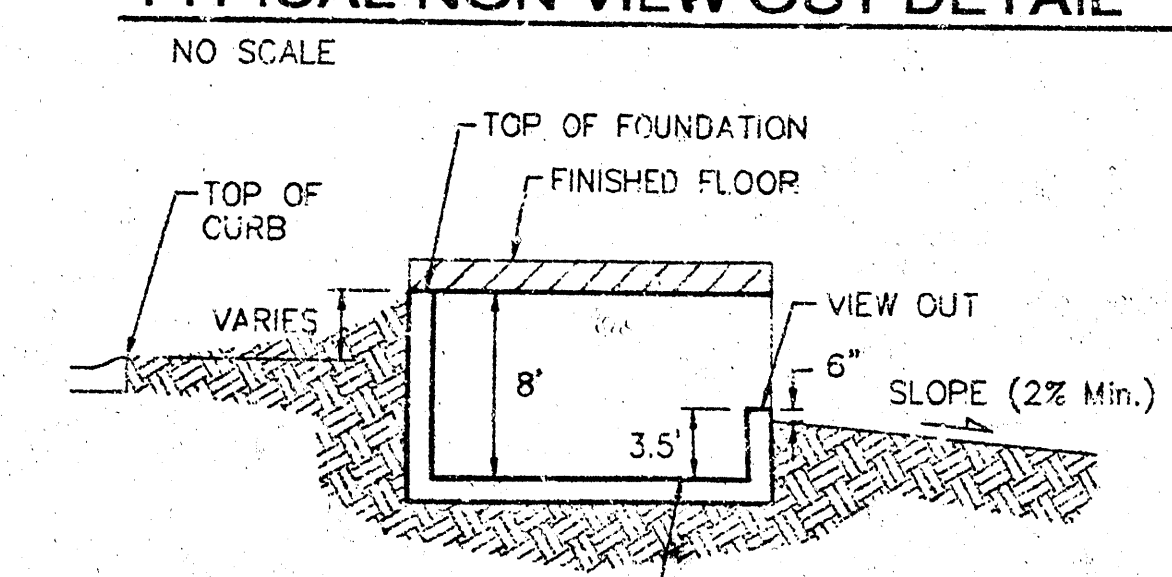

BENCHMARK:
City of Wichita Benchmark Disc - SE
Corner of the intersection of
15th St. W. & 13th St. N., 36 Feet
east & 53 Feet south of Centerline of
both.
Elev. = 1678.7 City Datum
= (+ 155.23 NGVD)

MINIMUM BUILDING PAD ELEVATIONS FOR LOWEST OPENING TO THE STRUCTURES		
LOT	BLOCK	ELEVATION CITY DATUM
19,20	A	170.0
21,22	"	169.0
23,24	A	168.0
25	A	167.0
26,27,28	A	166.0
42	A	167.0
43	A	168.0
44	A	169.0
1-18	C	165.0
"	B	165.0

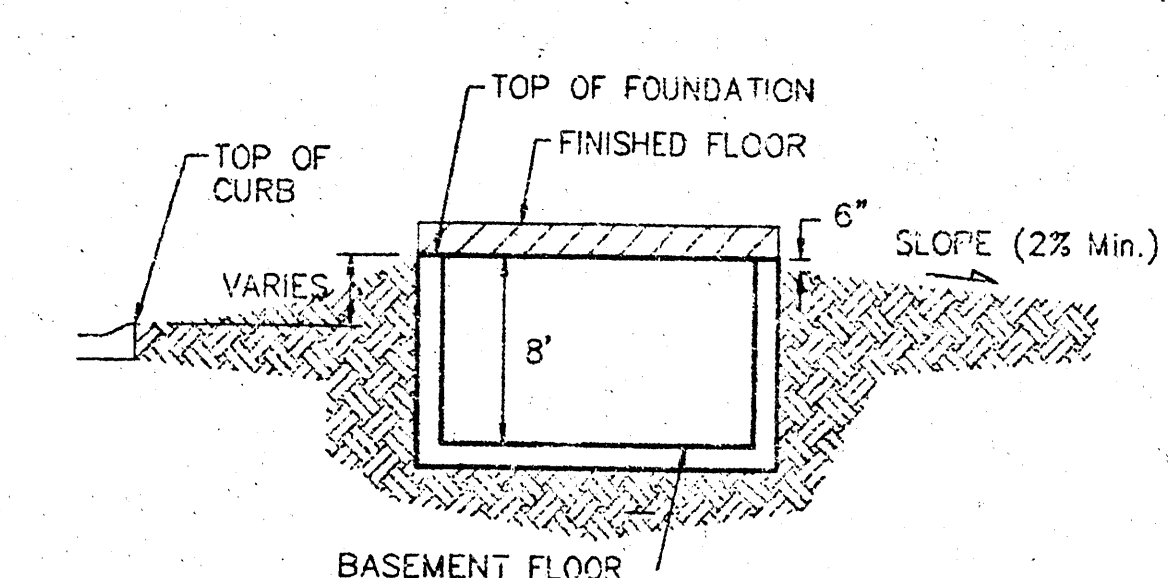


NOTES:
Proposed Top of Foundation Elevations Are Shown On Plans. Contractor to Set Finished Floor Elevations.
All Street Elevations Shown on Plans Are for Top of Curb (Full-Height).
This Grading Plan is Designed with View-Outs. Elevations Shown at Rear of House (XX.X V.O.).
Lot dimensions have been omitted on this plan. refer to the recorded plat for this information.

Revised 7/30/03 - JAK
10' Dring. Easement (by Sep. inst.); Lots 19-20, Block A
and Dring. Easement (by Sep. inst.); Lot 10, Block A
Revised 7/02/03 - SMD per NSW
5% A: Lots 3, 4, 6, 7, 9, 10
Bk D: Lots 4, 5, 16-19, 25-33, 34, 37

COPPERGATE ESTATES
GRADING PLAN
WICHITA, KANSAS


BAUGHMAN COMPANY P.A.
ENGINEERING, SURVEYING, & PLANNING
316-262-7271 • 315 ELLIS • WICHITA, KANSAS 67211

DESIGN BLG	DRAWN BLG	APPROVED	DATE 07/22/02	SCALE NOTED	SHEET 2 OF 3
---------------	--------------	----------	------------------	----------------	-----------------

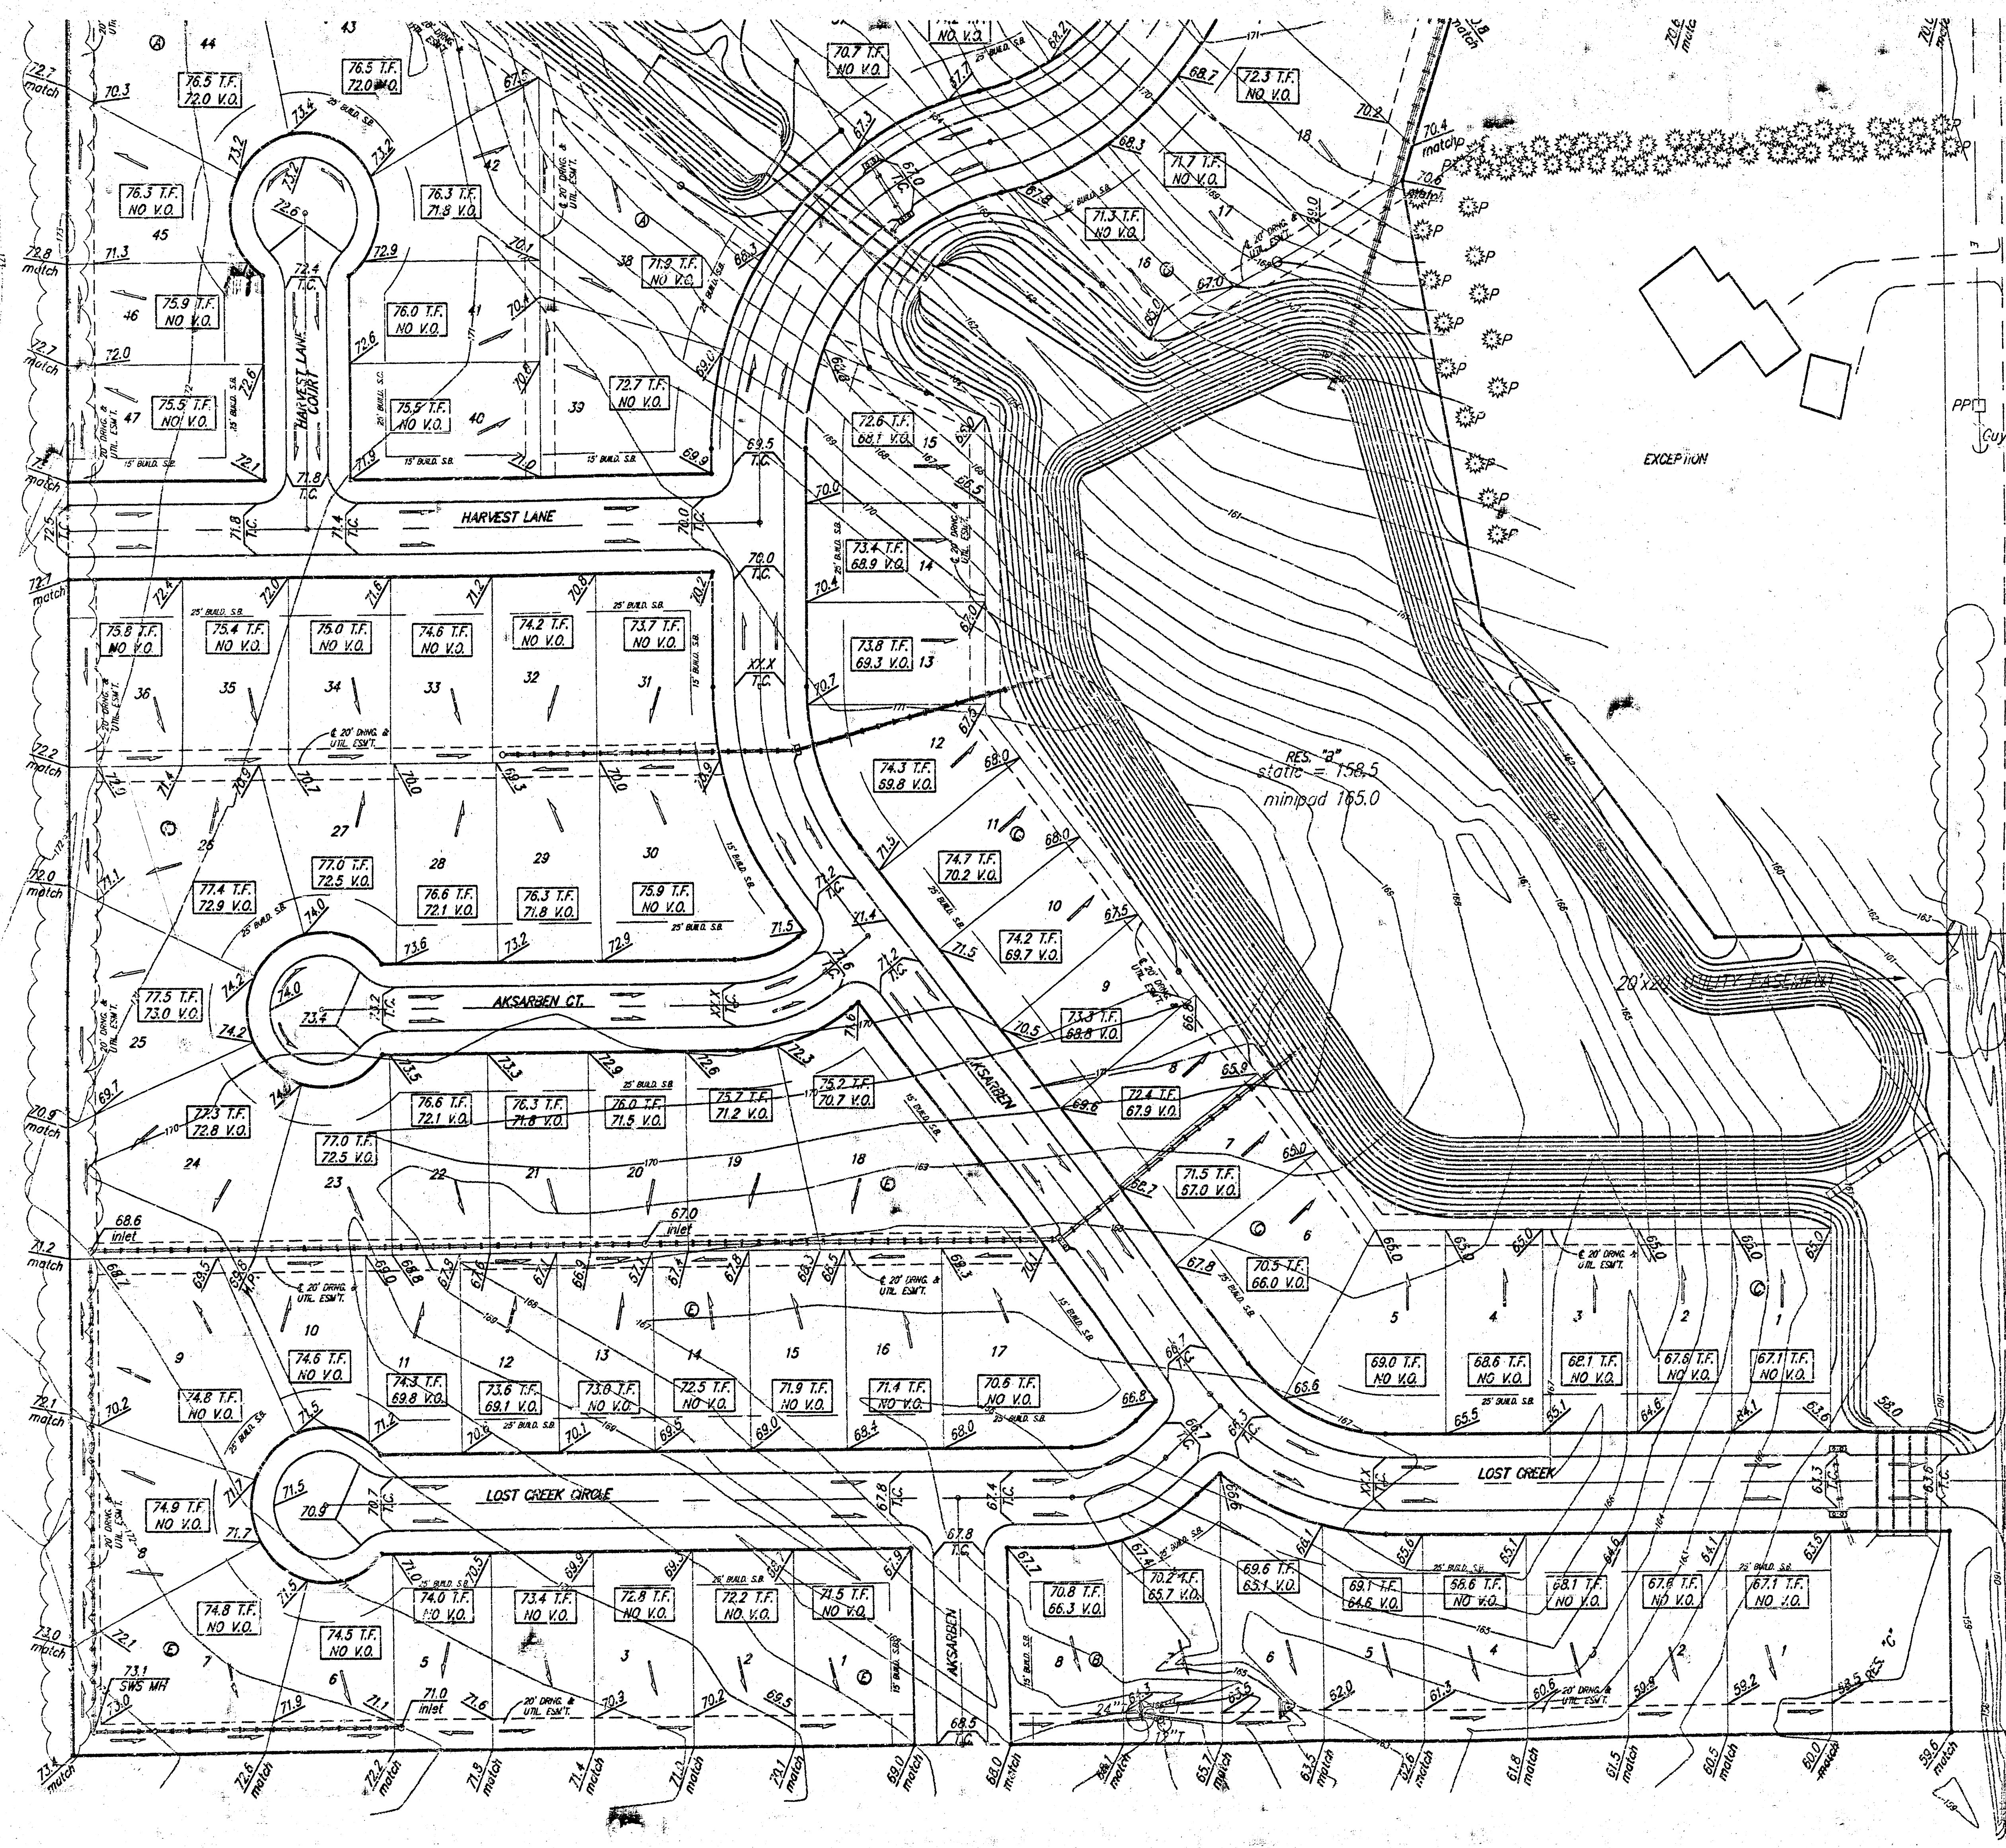


BENCHMARK:
City of Wichita Benchmark Disc - SE
Corner of the intersection of
15th St. W. & 21st St. N. 56 feet
east & 35 feet south of centerline of
both
Elev = 1672.83 City Datum
(= 1355.23 NGVD)


LOT	BLOCK	ELEVATION CITY DATUM
13,20	A	170.0
21,22	A	168.0
23,24	A	168.0
25	A	167.0
26,27,28	A	166.0
45	A	167.0
43	A	168.0
44	A	169.0
1-18	C	165.0
1	H	165.0

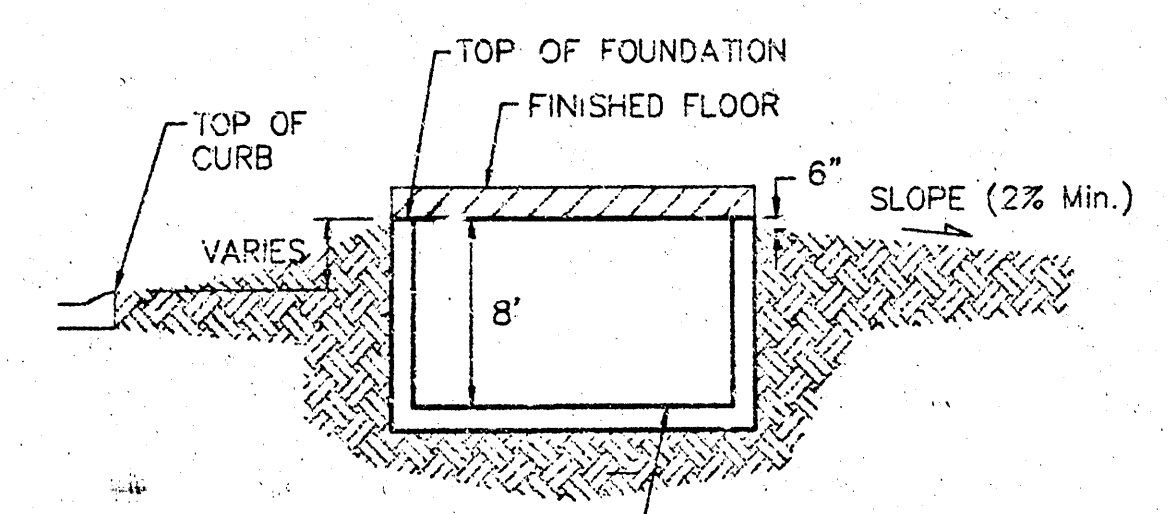

TYPICAL NON-VIEW OUT DETAIL
NO SCALE

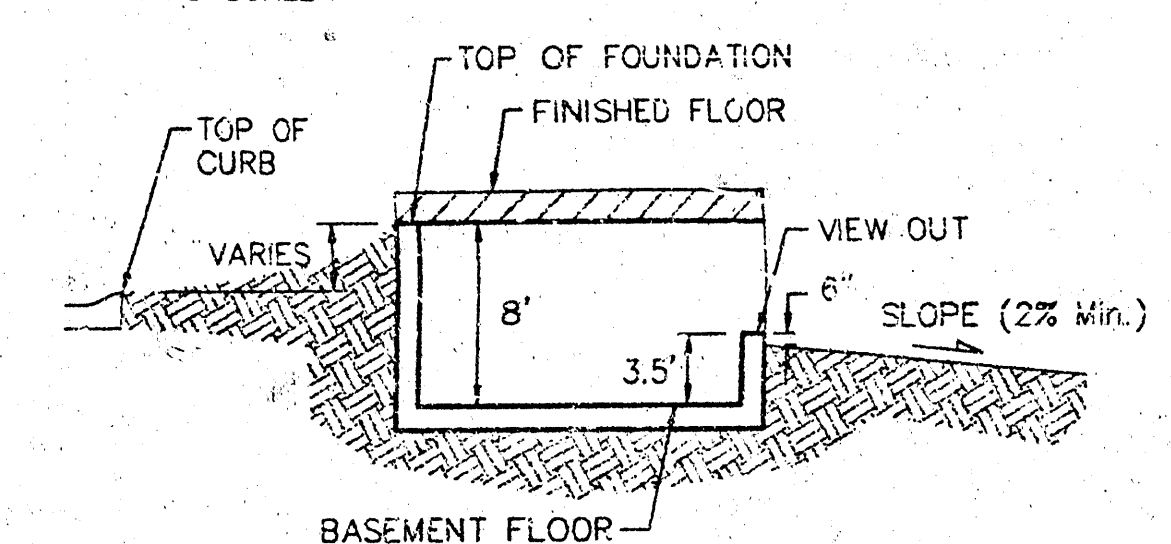

TYPICAL VIEW OUT DETAIL
NO SCALE

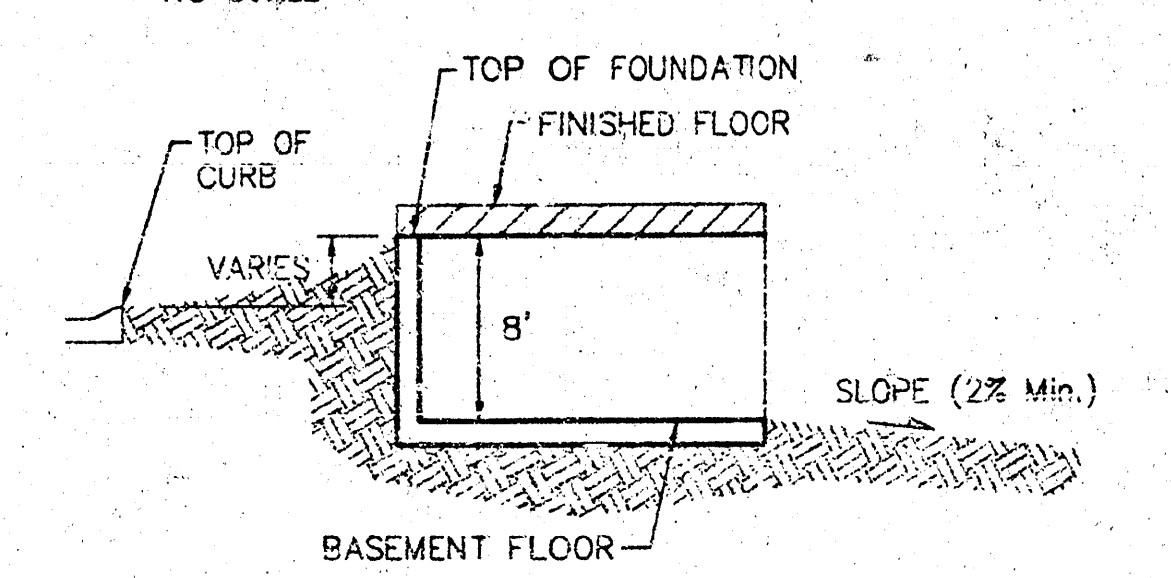

TYPICAL WALK OUT DETAIL
NO SCALE

NOTES:
Proposed Top of Foundation Elevations Are Shown on
Plans. Contractor to Set Finished Floor Elevations.
All Street Elevations Shown on Plans are for Top of
Curb (Full-Height).
This Grading Plan is Designed with View-Outs.
Elevations Shown at Rear of House (XX.X V.O.)
Let dimensions have been omitted on this plan,
refer to the recorded plat for this information.

COPPERGATE ESTATES
GRADING PLAN
WICHITA, KANSAS

BAUGHMAN COMPANY P.A.
ENGINEERING, SURVEYING, & PLANNING
318-292-7271 • 318 ELLIS • WICHITA, KANSAS 67211

DESIGN BLG		DRAWN BLG		APPROVED	DATE 07/22/02	SCALE NOTED	SHEET 3
---------------	--	--------------	--	----------	------------------	----------------	------------