


drainage plan 6-20-83

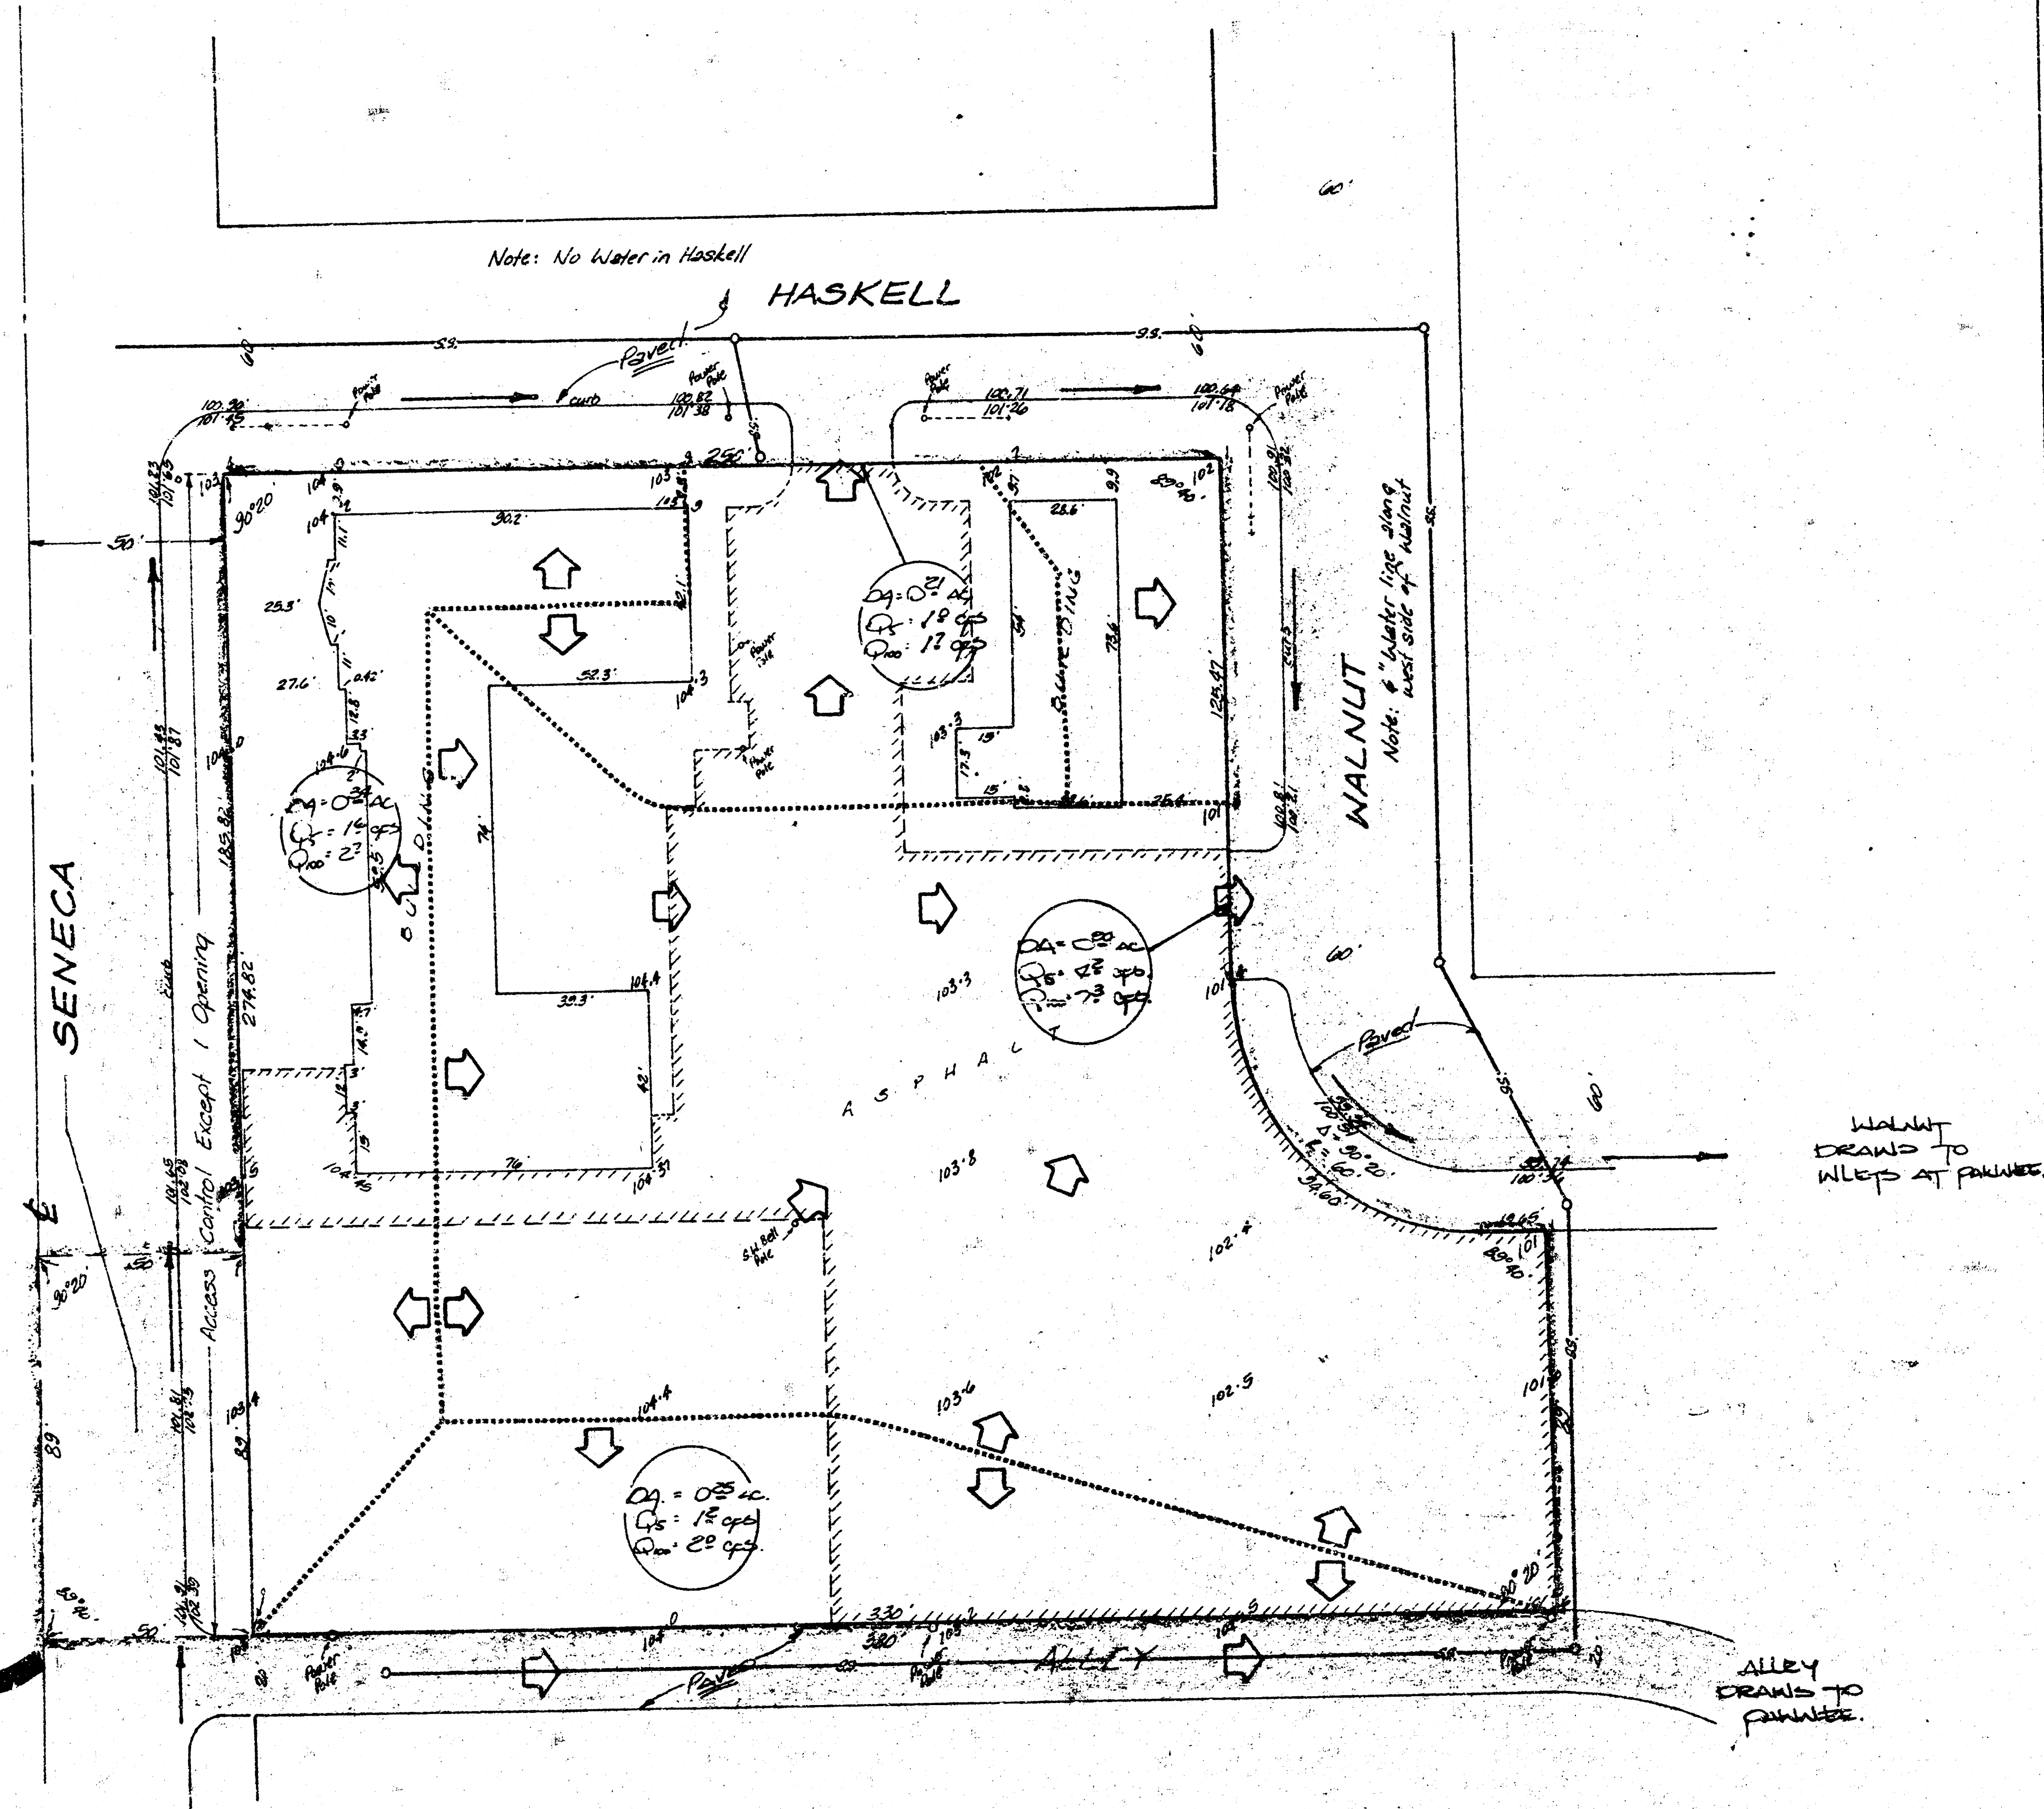

**SKETCH PLAT  
CORNERSTONE ADDITION**

LOTS 1-2-3-4-5-6, BLOCK 1, MIDLAND VILLA,  
AN ADDITION TO WICHITA, KANSAS, & THE NORTH  
89 FEET OF THE WEST 380 FEET OF THE SOUTH  
470 FEET OF GOVERNMENT LOT 8 IN THE S.W. 1/4  
OF SEC. 32, TWP. 27-S, R-1-E OF THE 6TH P.M.,  
SEDGWICK COUNTY, KANSAS & PART OF WALNUT ST.

OWNER: WESTSIDE CHURCH OF  
THE NAZARENE

Bench mark:  
City disc, 46.8' west & 34'  
north of centerline of  
Seneca & May  
Elev. = 101.11 City Datum

**BAUGHMAN COMPANY, P.A.**  
SURVEYING & ENGINEERING  
316/262-7271 • 330 LAURA • WICHITA, KANSAS 67211

AUG. 19, 1983

CORNERSTONE ADDITION  
(DRAINAGE)

**BAUGHMAN COMPANY, P.A.**  
SURVEYING & ENGINEERING  
316/262-7271 • 330 LAURA • WICHITA, KANSAS 67211

PROJECT Cornerstone Addition  
JOB NO.  
TO Chris Breitenstein  
FROM Brent Wooten  
REFERENCE Drainage Plan

**CONFIRMATION  
MEMO**

DATE August 23, 1983  
COPIES TO:  
**RECEIVED**  
AUG 24 1983  
Dept. Of Engineering

Final Plat is scheduled for Subdivision for September 2, 1983.  
The Lot will be mostly paved or roof top areas. Runoff factor will  
be 0.90.  
The areas will drain as indicated. The drives discharge to Haskell  
and Walnut presently which both drain south to inlets on Walnut at  
Pawnee. The south portion of the plat drain to the paved alley  
which also drains to Pawnee. A small portion of the plat drains  
west to Seneca presently.

PAGE 1 OF 1

**FILMED FROM THE BEST  
AVAILABLE COPY....**