


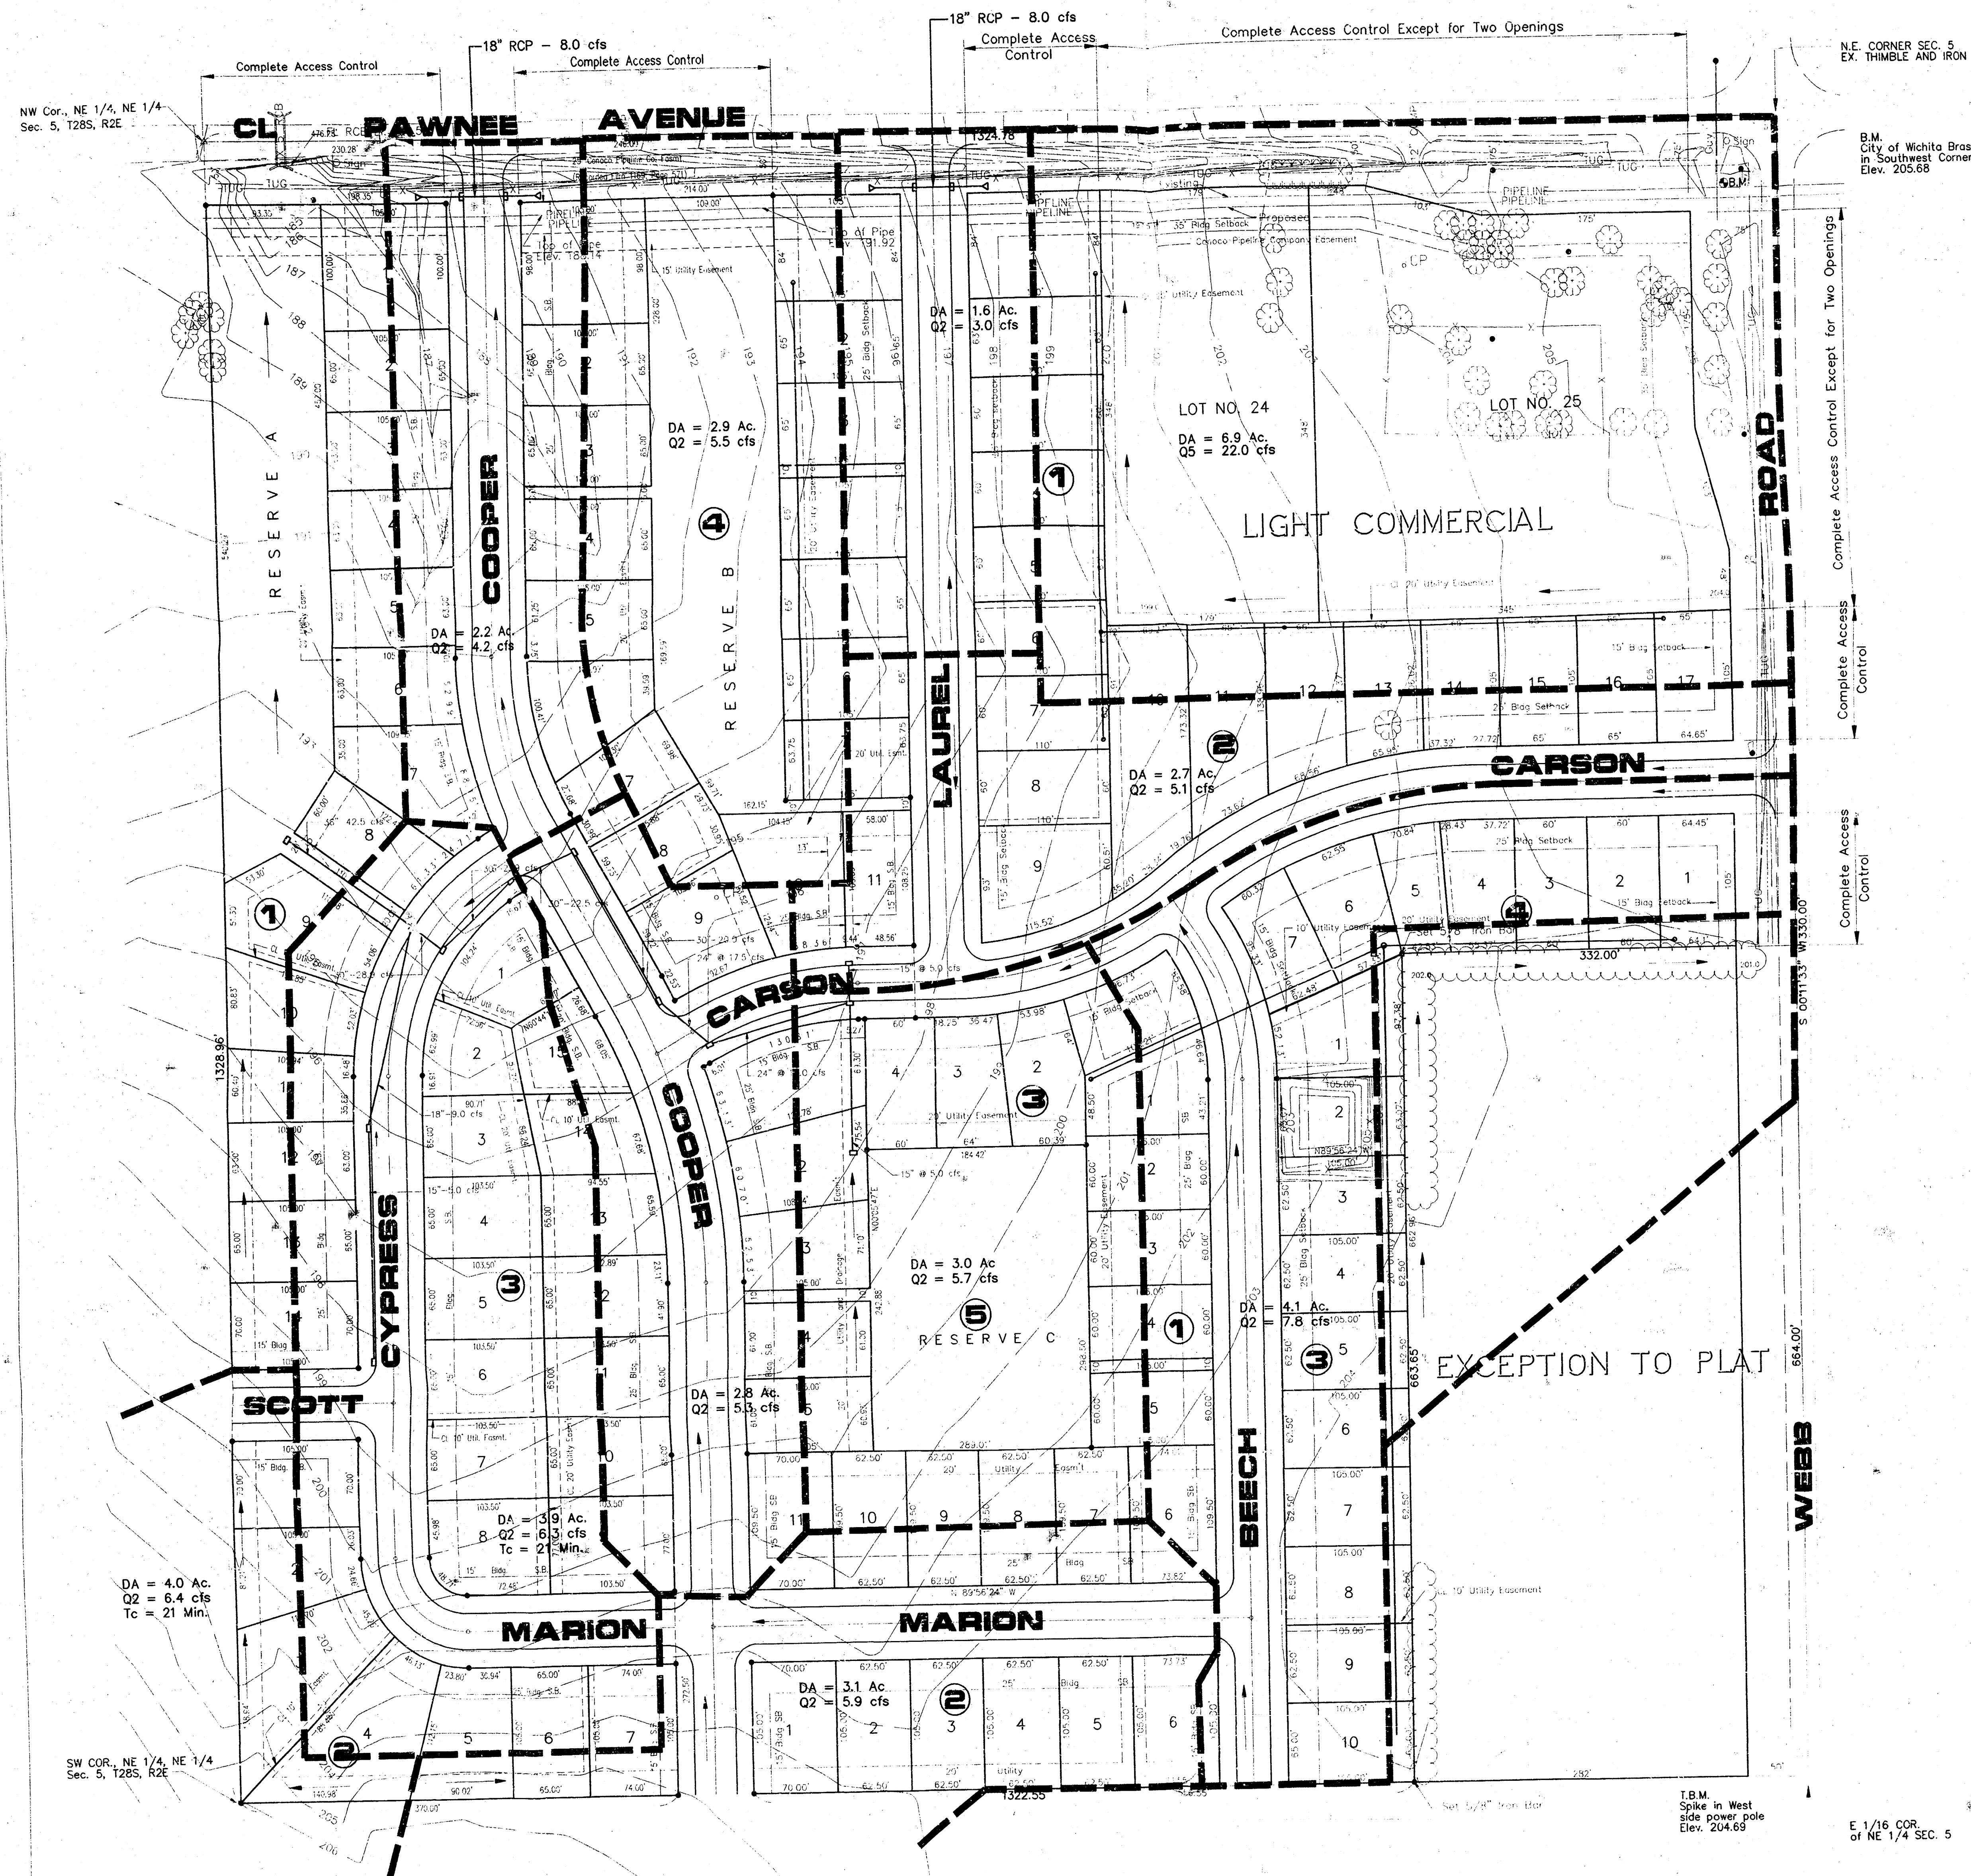

DRAINAGE PLAN **COTTAGE GARDENS**

Owner/Developer DeVoie Treadwell

March 12, 1996

Poe and Associates of Kansas, Inc. 434 North Oliver Wichita, Kansas 67208