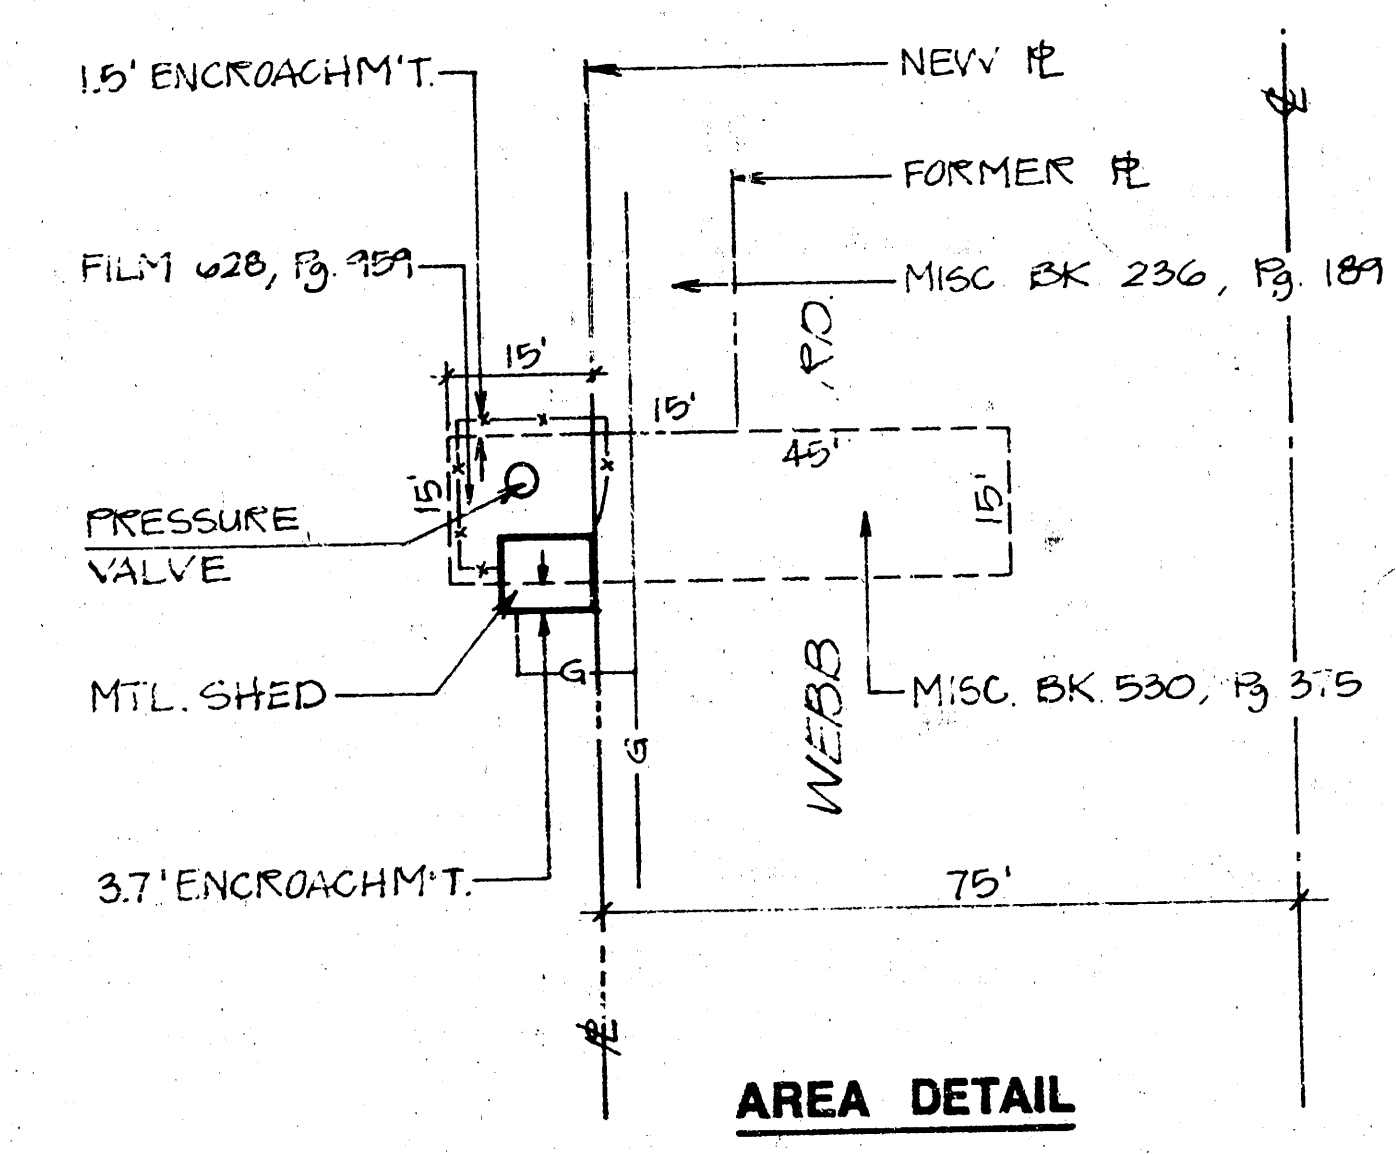
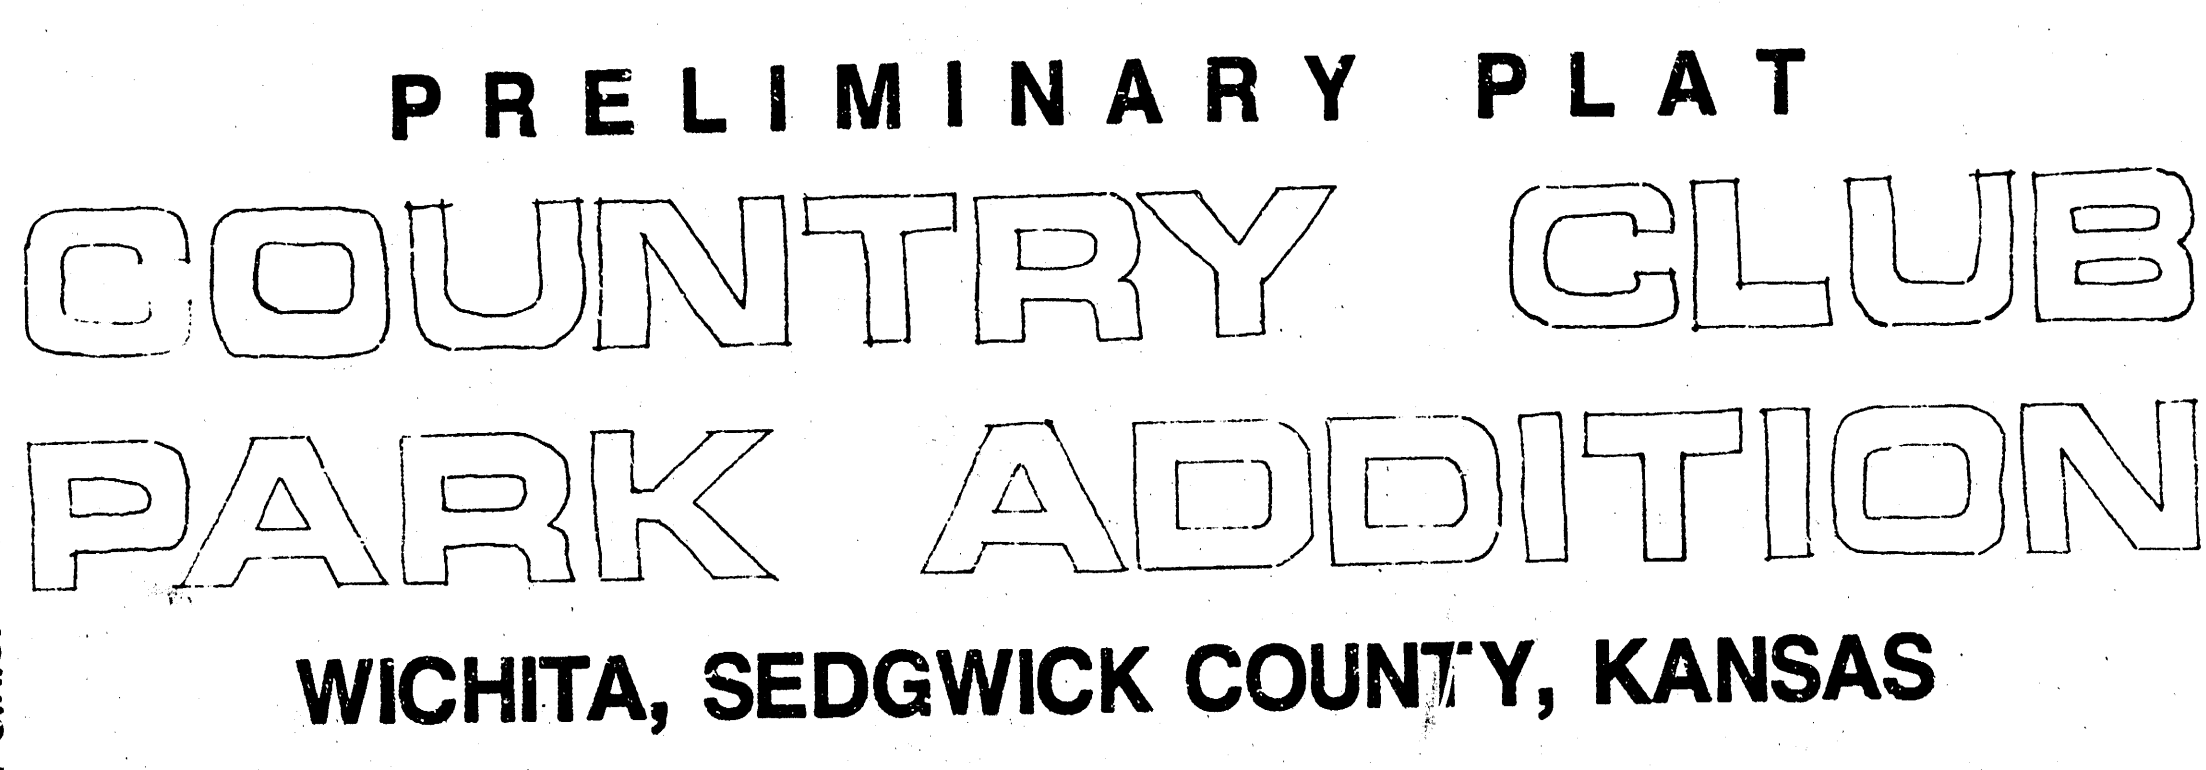


[illegible]

NOTES:

Associated applications are Zone Case Z-2923, and Country Club Park Commercial Community Unit Plan (DP-186).


There are 15.0 +/- gross acres, and 14.43 +/- net acres in subject plat.

Photogrammetry / topography by Miles Air Photo Survey, 1221 Hurston St., Manhattan, Ka. 68502, (913) 539-3130, File M-205, P-118, June 1985.

Bench Mark: Chisled square at SW corner of RCBC on the west side of Webb Road, 1400' +/- south of 13th St., Elev. 170.14 City datum.

A Drainage Concept Plan has been prepared by Baughman Co., P.A., Surveying Engineering.

Building setbacks as per the Country Club Park Commercial C.U.P. (DP-186).

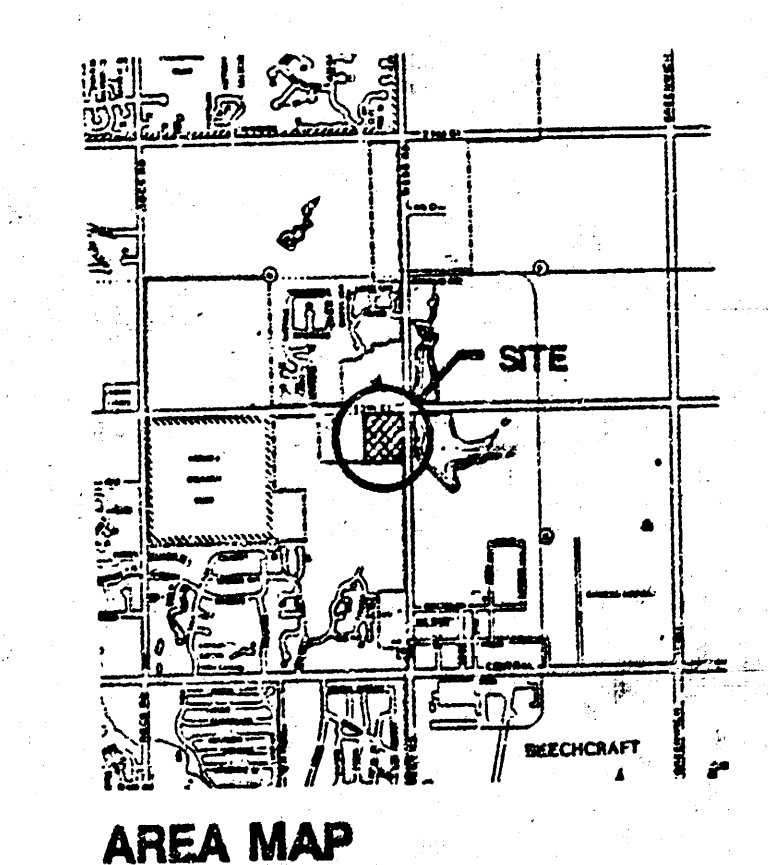

TOPOGRAPHY - JUNE, 1985
CONTOUR INTERVAL @ 2 FEET

**PRELIMINARY PLAT OF COUNTRY CLUB PARK ADDITION
WICHITA, SEDGWICK COUNTY, KANSAS
OWNER/DEVELOPER: COUNTRY CLUB PARK ASSOCIATES L.P.
9920 E. HARRY WICHITA, KANSAS 67207 (316) 686-1222**

DRAWN
CHECKED
REVISED

SEPT. 1968

ONE