
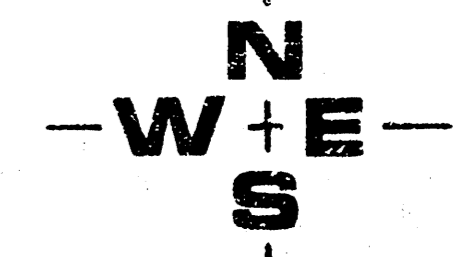


Drainage Area	AREA ACRES	AREA ACCUM.	C <sub>2</sub>	C <sub>100</sub>	T <sub>c</sub>	T <sub>2</sub>	T <sub>100</sub>	Q <sub>2</sub>	Q <sub>100</sub>	Pipe Size	Pipe Slope	Inlets
AREA 'IA'	2.31	0.62	0.82	22	15	3.17	7.37	4.5	14.0	21" RCP	0.88	1-L(11)-10'
AREA 'IB'	2.04	0.69	0.85	21	15	3.25	7.37	4.6	12.8			1-L(11)-10'
Total Area 'I'	4.35	0.65	0.83	22	15	3.17	7.37	9.0	26.6	24" RCP	0.84	
AREA 'II'	1.12	0.69	0.85	15	3.83	7.37	3.0	7.0	16" RCP	0.55	1-L(11)-5'	
AREA 'III'	3.05	3.42	0.82	22	15	3.17	7.37	6.0	18.4	24" RCP	0.78	2-L(11)-10'
AREA 'IV'	2.07	0.62	0.82	16	15	3.72	7.37	4.8	12.5	21" RCP	0.75	1-L(11)-10'
AREA 'V'	2.19	0.62	0.82	23	15	3.10	7.37	4.2	13.2	21" RCP	0.85	1-L(11)-10'
AREA 'VI A'	1.04	0.72	0.86	19	15	3.42	7.37	2.6	6.6	18" RCP	0.55	1-L(11)-5'
AREA 'VI B'	0.48	0.67	0.84	22	15	3.17	7.37	1.0	3.0			1-L(11)-5'
Total Area 'VI'	1.52	0.70	0.85	22	15	3.17	7.37	3.4	9.5	18" RCP	0.55	
AREA 'VII A'	0.60	0.67	0.84	15	3.83	7.37	1.5	3.7	15" RCP	0.45	1-L(11)-5'	
AREA 'VII B'	0.68	0.67	0.84	21	15	3.25	7.37	1.5	4.2			1-L(11)-5'
Total Area 'VII'	1.28	0.67	0.84	21	15	3.25	7.37	2.8	7.9	18" RCP	0.65	
AREA 'VIII A'	0.98	0.67	0.84	19	15	3.42	7.37	2.2	6.1	18" RCP	0.55	1-L(11)-5'
AREA 'VIII B'	2.20	0.67	0.84	23	15	3.25	7.37	4.8	13.6			2-L(11)-6'
Total Area 'VIII'	3.18	0.67	0.84	23	15	3.25	7.37	6.9	19.7	24" RCP	0.85	

LOCATION MAP

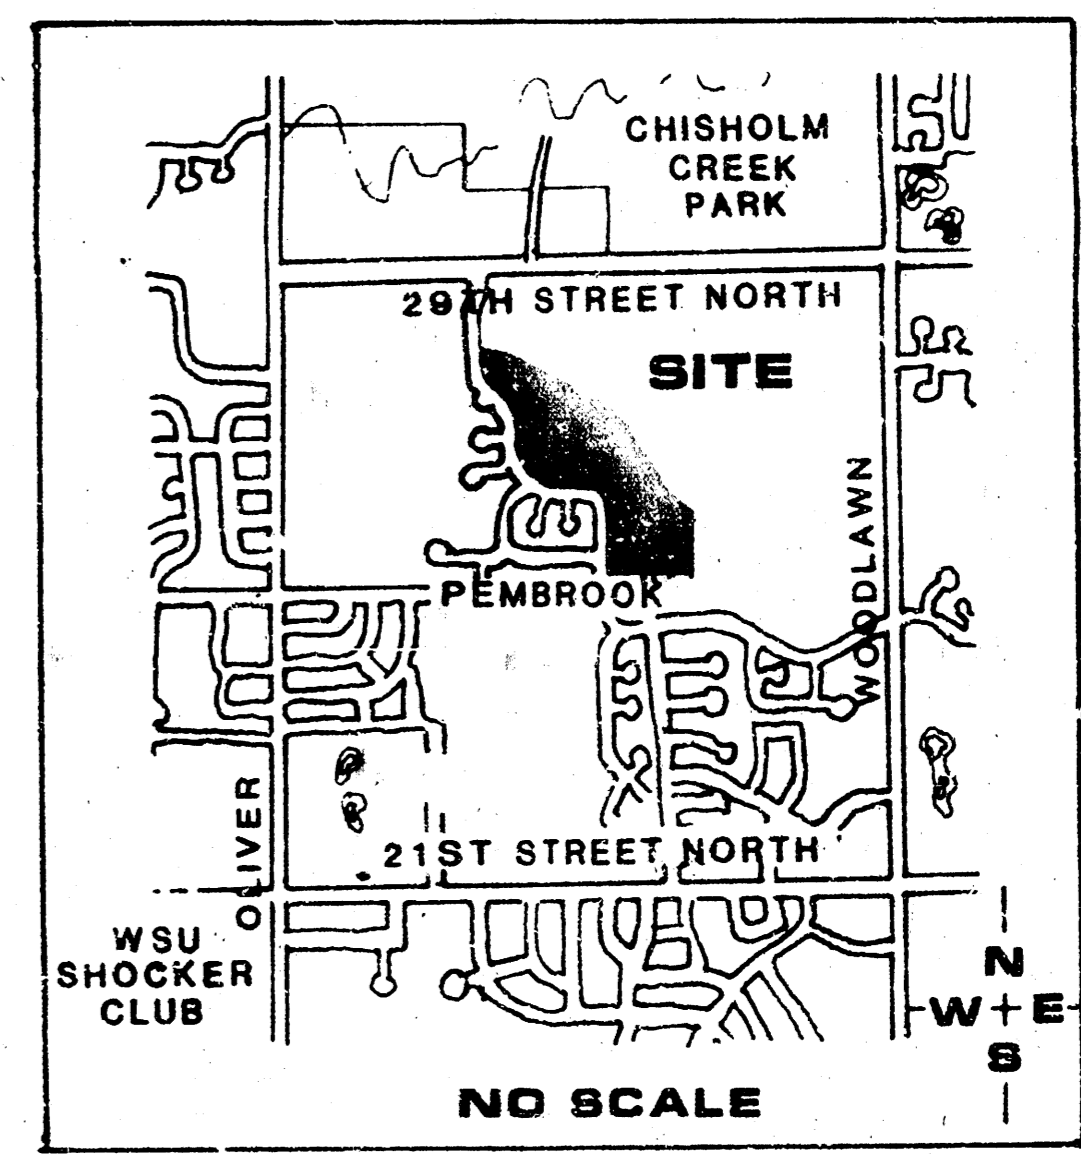

SCALE: 1" = 100'

FILMED FROM THE BEST AVAILABLE COPY...

AGE & UTILITY PLAN

THE COURTS II

ERI CRITCHFIELD REAL ESTATE PARTNERSHIP 1985