
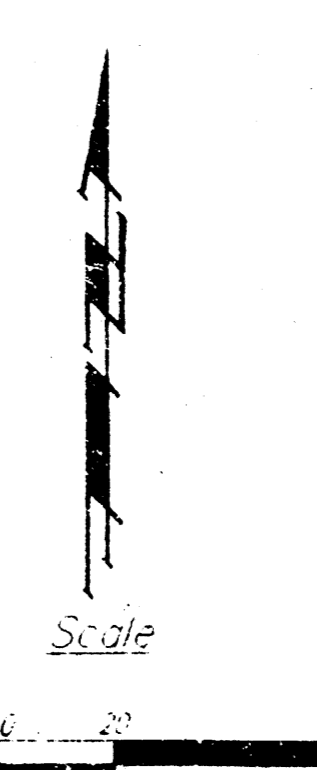


**DRAINAGE PLAN
DANVILLE ADDITION
WICHITA, SEDGWICK COUNTY, KANSAS**

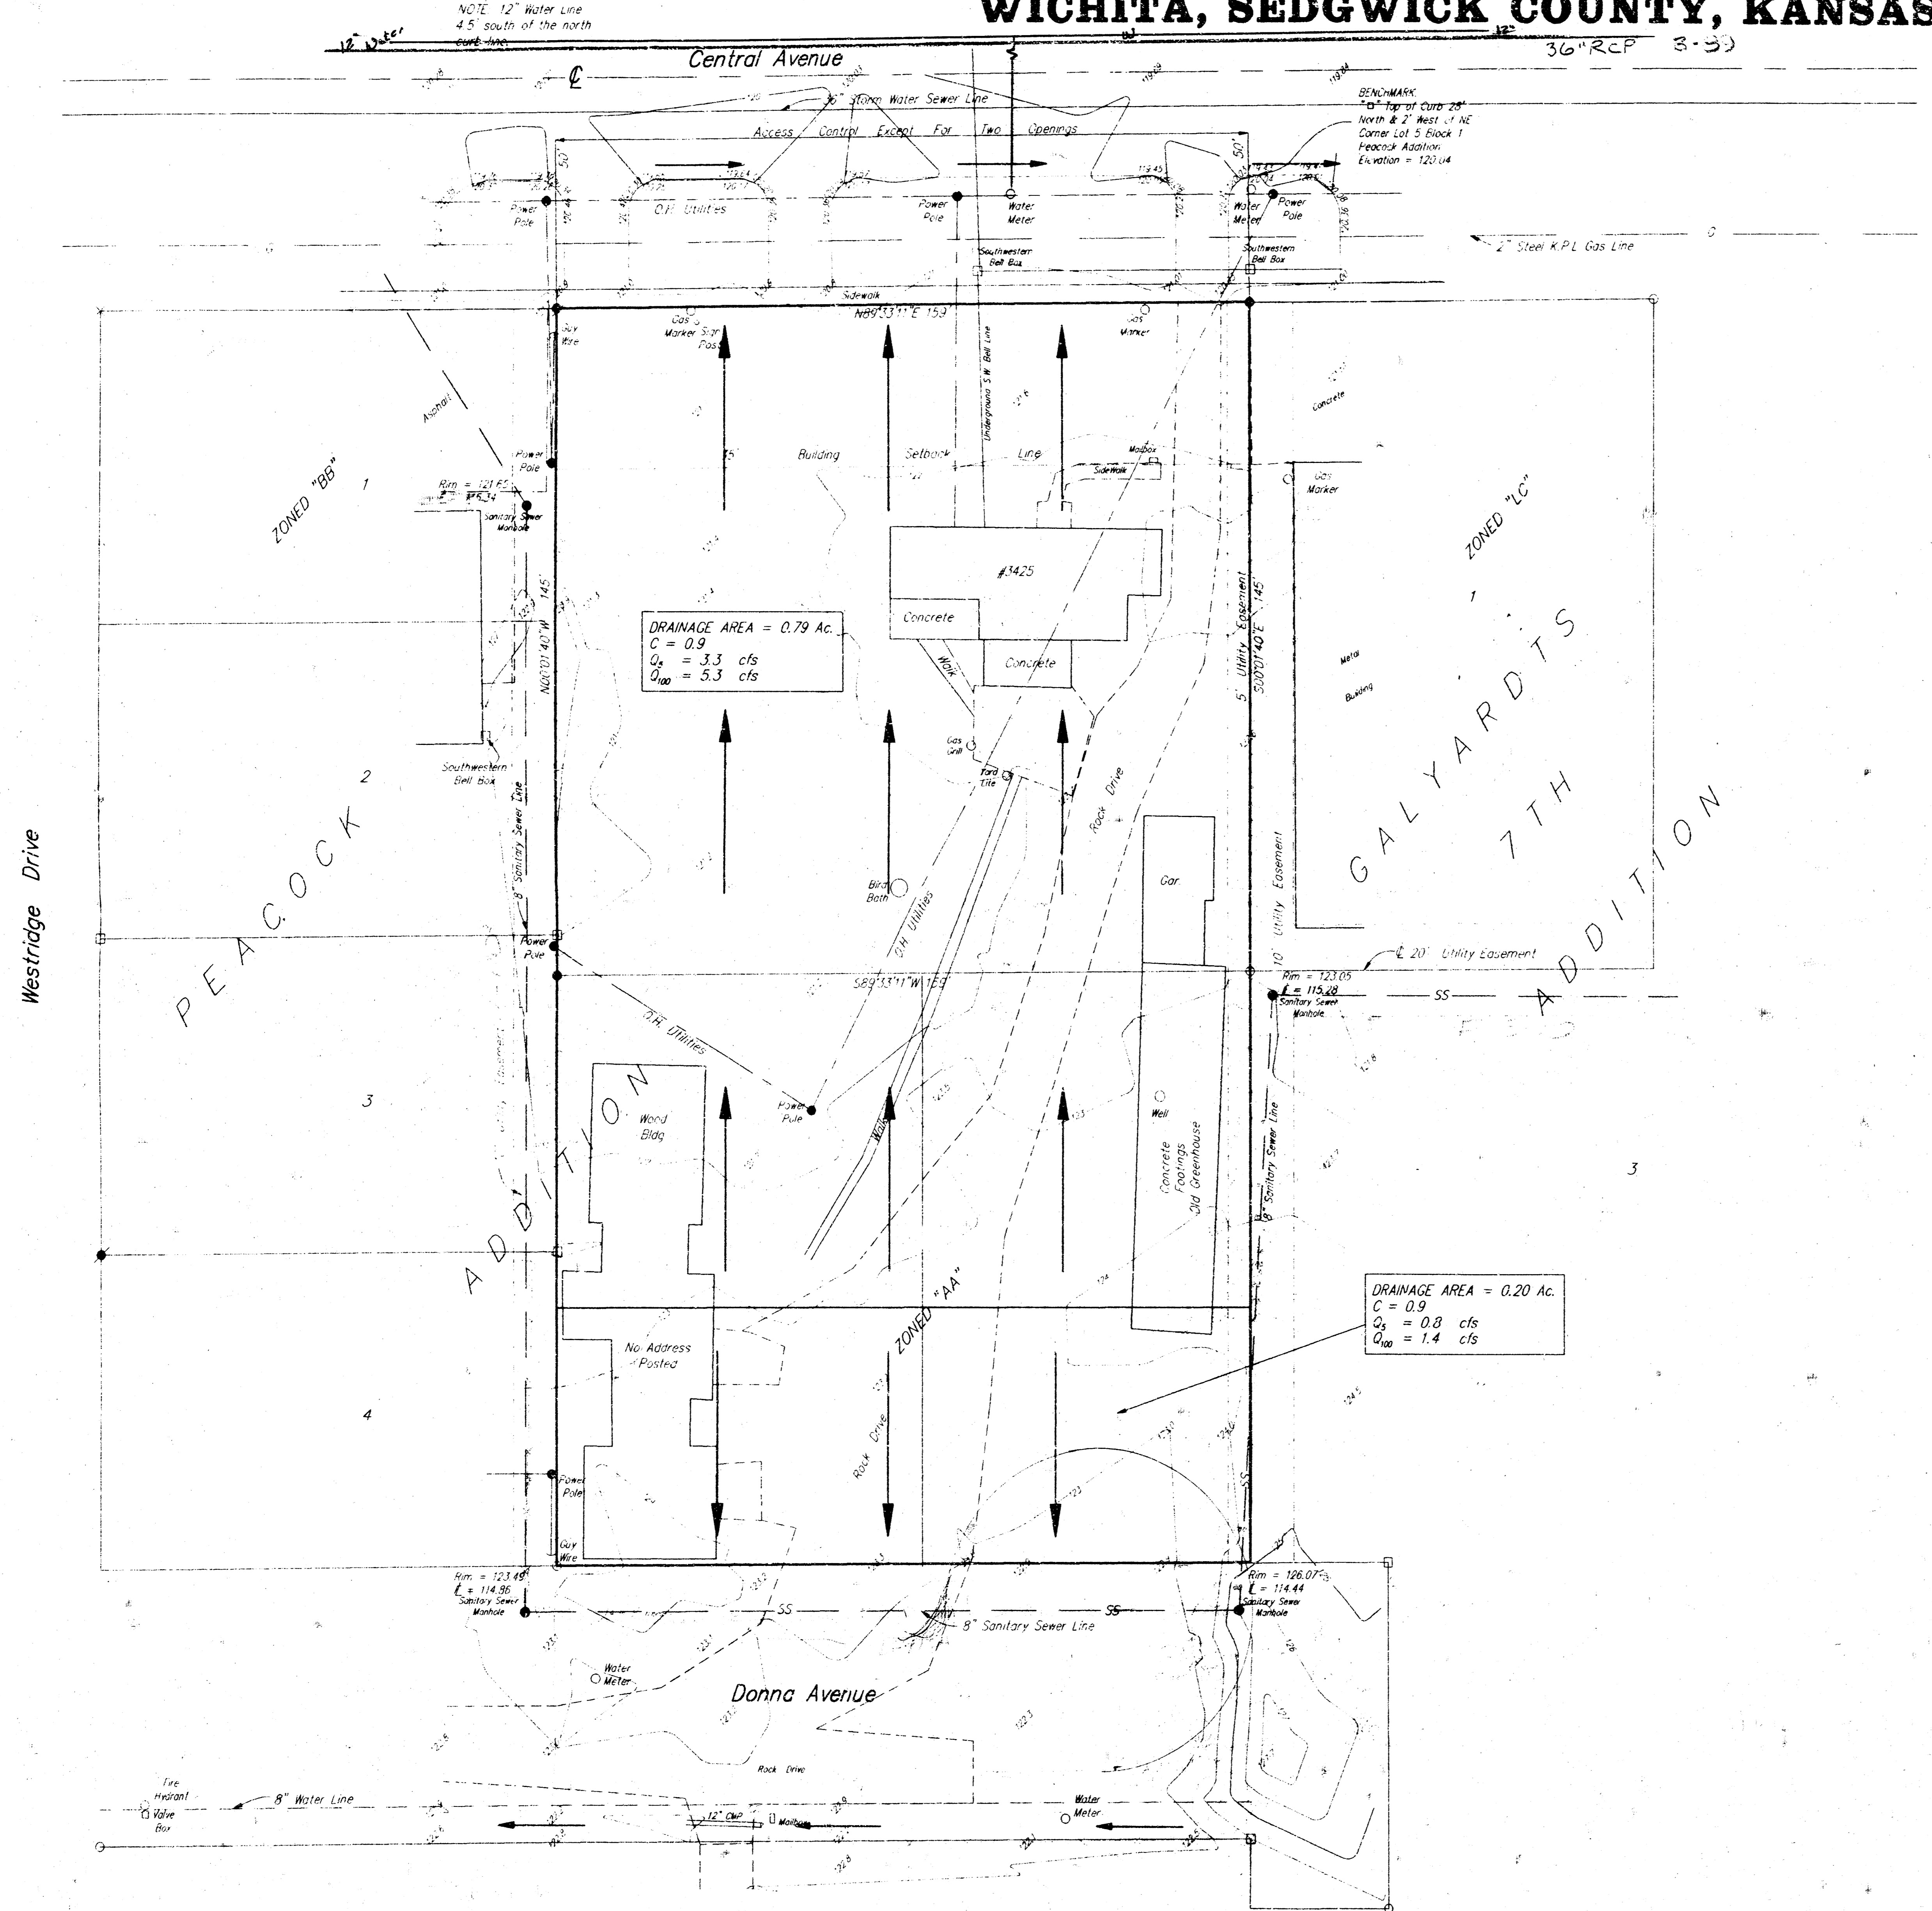

- Legend**
- × = Magic Marker Cross Set
 - = 3/4" Iron Found
 - = 1/2" Iron Found
 - = #4 Rebar Found
 - ◆ = #4 Baughman Rebar Set

Legal
A Replat of the North 145 feet of Lot 5, Block 1, Peacock Addition to Wichita, Kansas.

Benchmark
City of Wichita Bench Mark 30' south and 42' east of center line of both, Elevation = 121.66 (City Datum)

Owner
Danville Investments, Inc.
Box 965, Wichita, Kansas, 67201
(316)262-2605

