


DRAINAGE PLAN

DAVIS MOORE 12TH ADDITION

WICHITA, SEDGWICK COUNTY, KANSAS

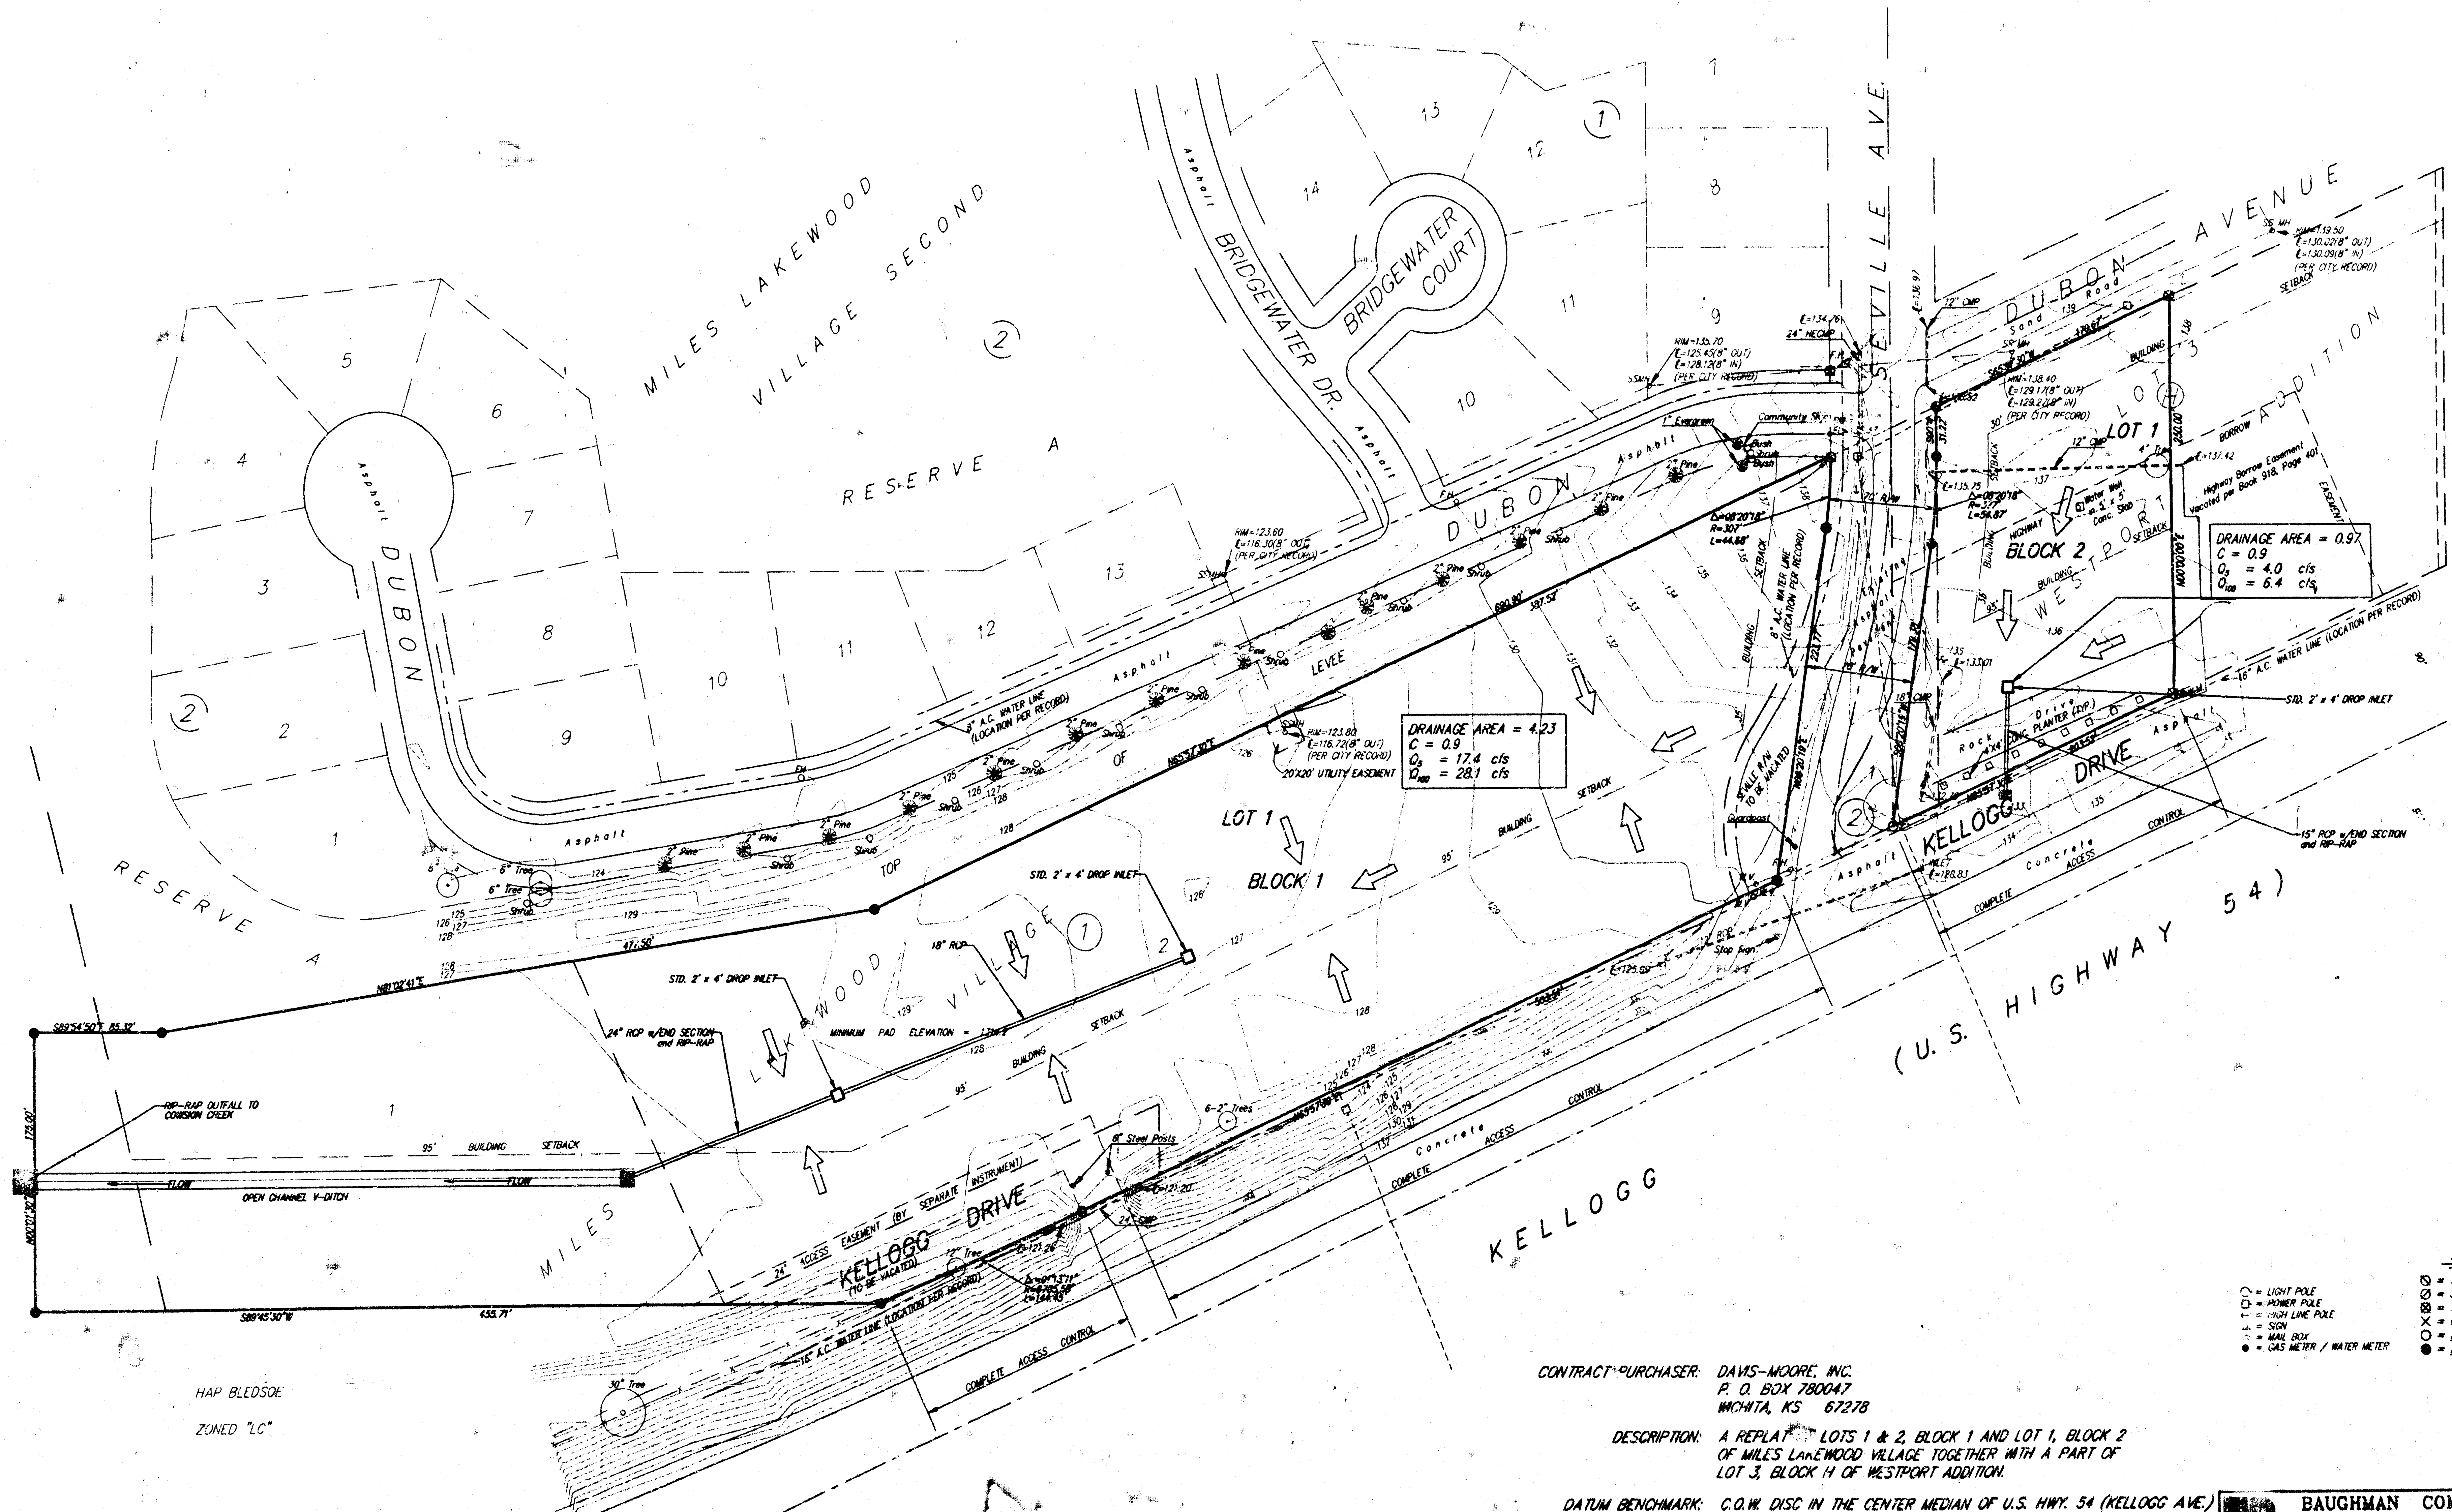

CONTRACT PURCHASER: DAVIS-MOORE, INC.
P. O. BOX 780047
WICHITA, KS 67278

DESCRIPTION: A REPLAT OF LOTS 1 & 2, BLOCK 1 AND LOT 1, BLOCK 2 OF MILES LAKEWOOD VILLAGE TOGETHER WITH A PART OF LOT 3, BLOCK 14 OF WESTPORT ADDITION.

DATUM BENCHMARK: C.O.M. DISC IN THE CENTER MEDIAN OF U.S. HWY. 54 (KELLOGG AVE.) 126.7' W. OF THE CENTERLINE SEVILLE & 15' S. OF THE CONCRETE

BAUGHMAN COMPANY P. A.
ENGINEERING & SURVEYING

February 13, 1995