


MINIMUM BUILDING PAD ELEVATION FOR LOWEST OPENING TO STRUCTURE:		
LOT	M.S.L.	CITY DATUM
1	1325.5	138.1

BENCHMARK:
CITY DISC, TOP OF WING, S.E. COR. OF BRIDGE
OVER BIG DITCH @ 37TH ST.
EL. = 144.74 CITY DATUM

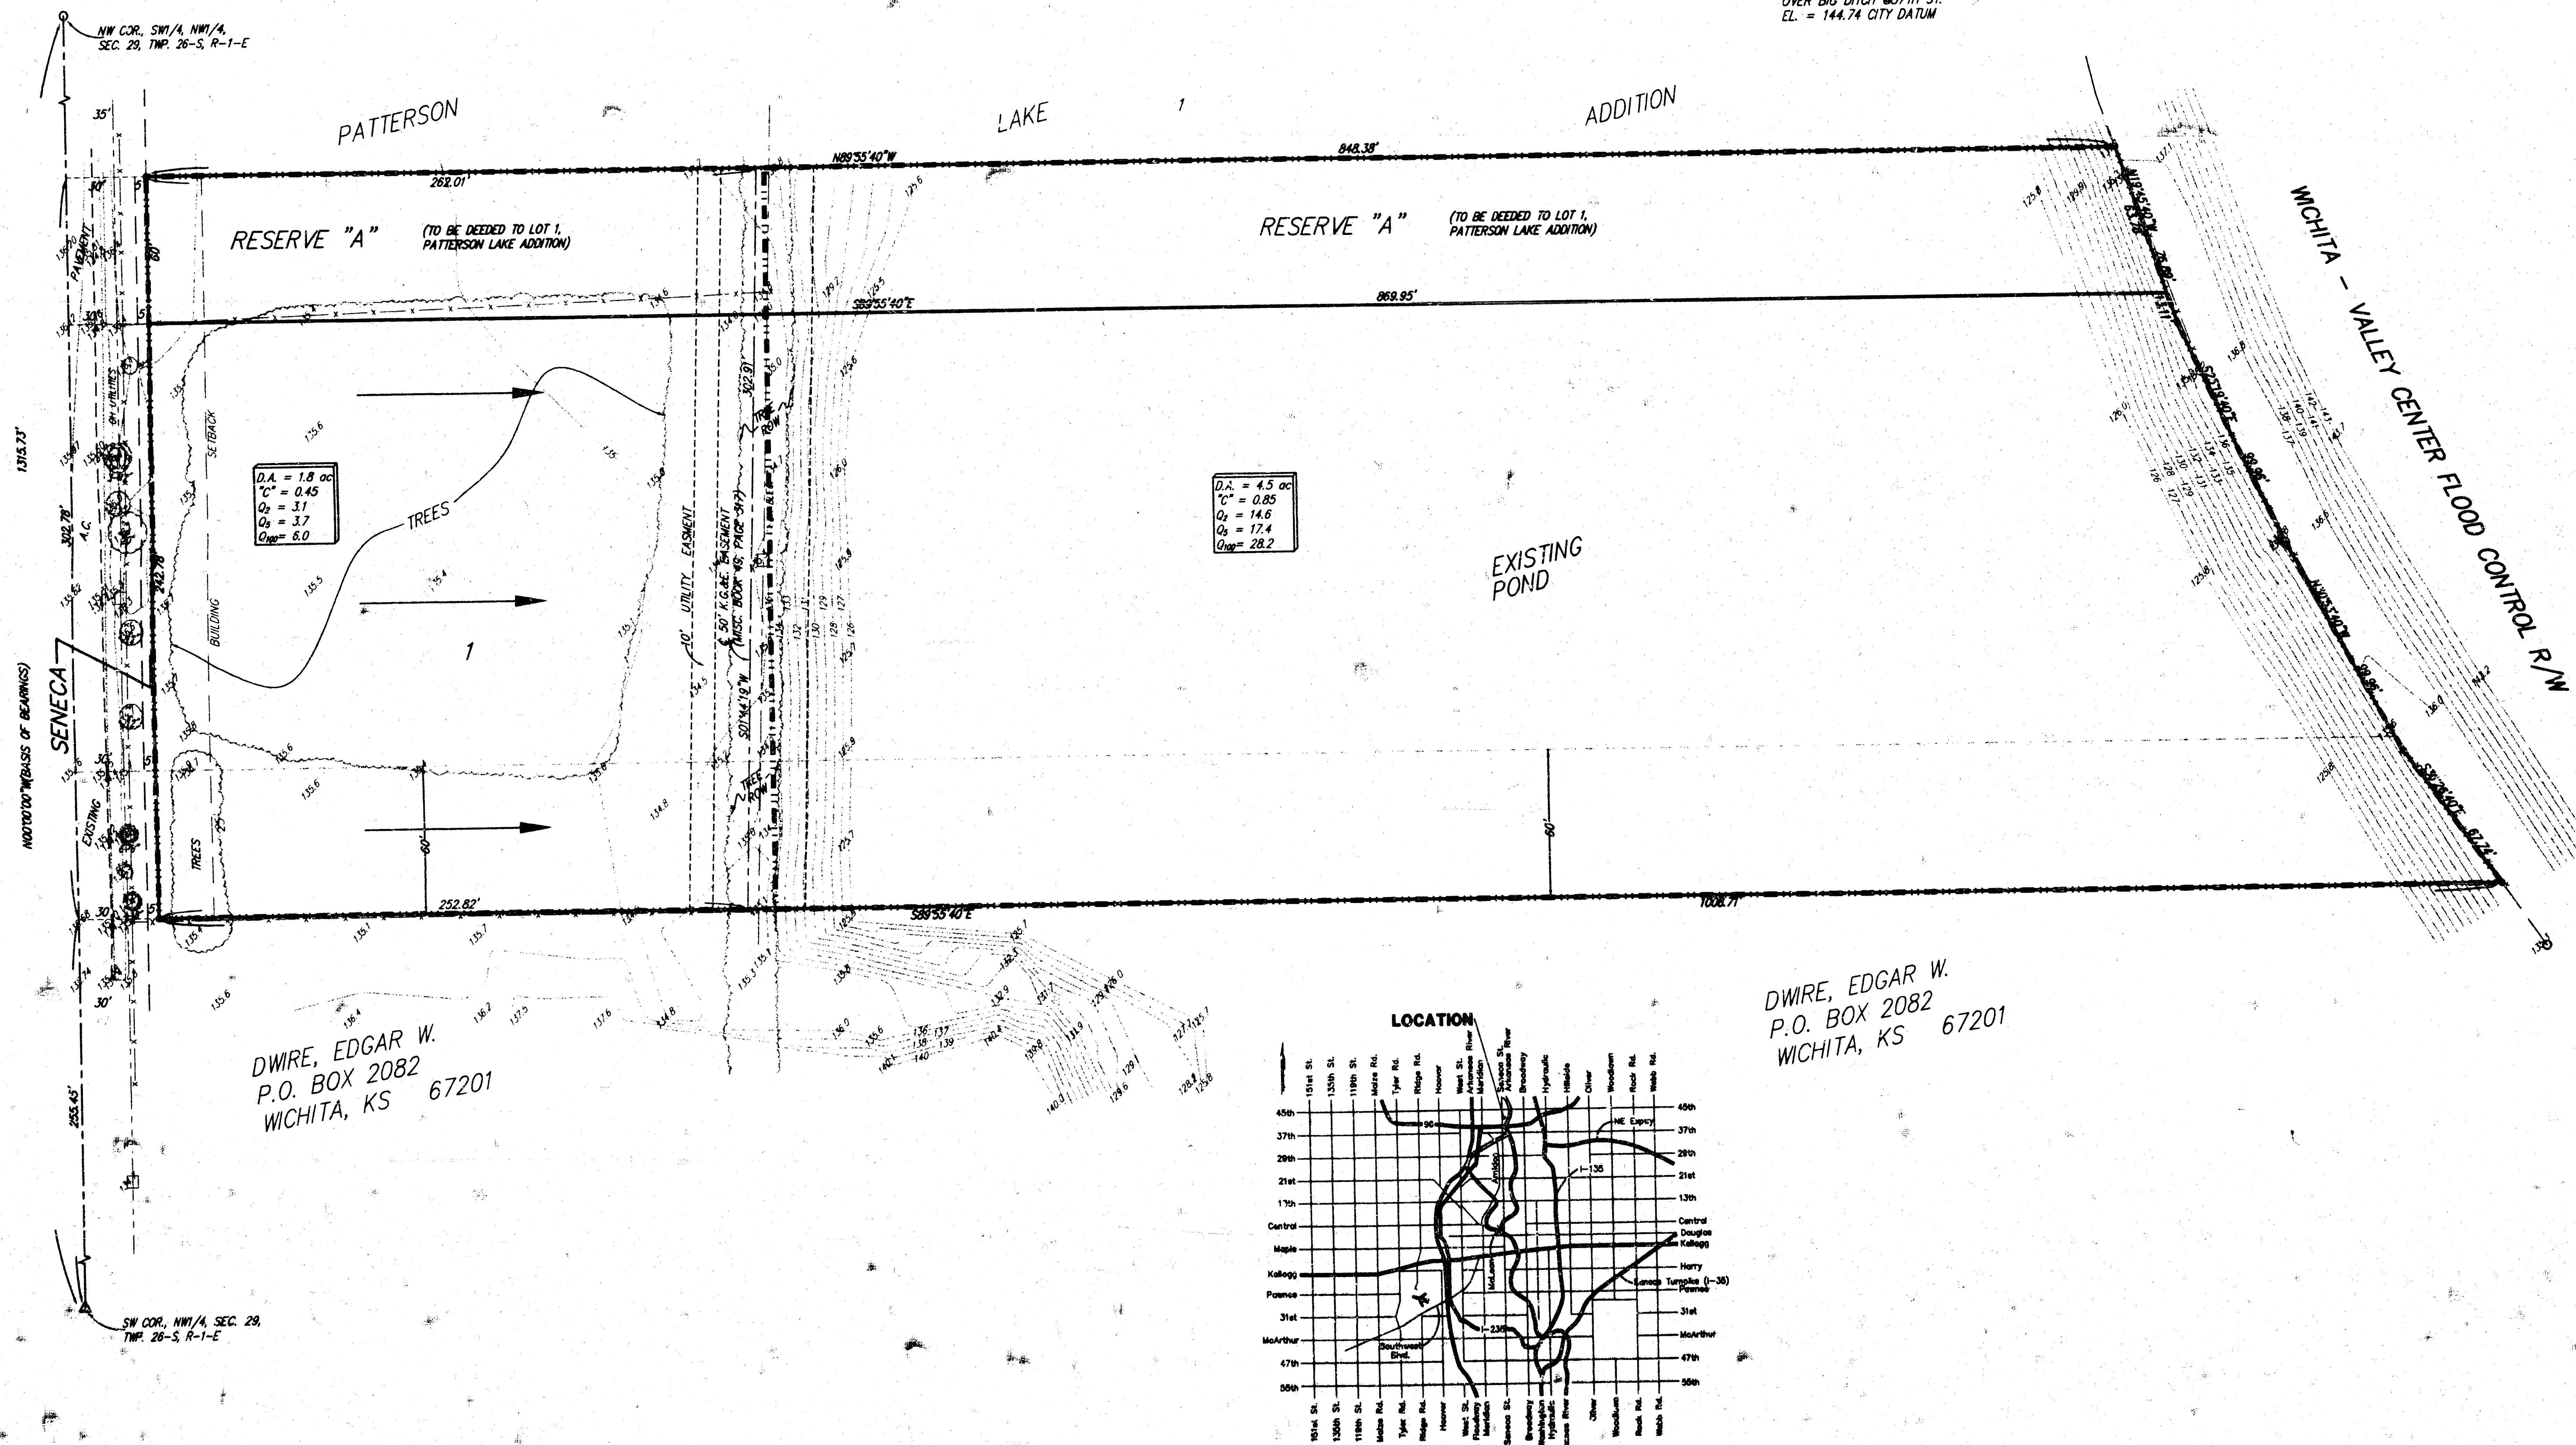

DWIRE, EDGAR W.
P.O. BOX 2082
WICHITA, KS 67201

